


COPYRIGHT © 2011 BY BAXTER & WOODMAN, INC.
 STATE OF ILLINOIS - PROFESSIONAL DESIGN FIRM
 LICENSE NO. - BR-00027 - EXPIRES 4/30/2013
 2836/06
 07/27/2011 10:47:41 AM I:\projects\06-00090-00-FP\060610\cadd\surveys\drain\pos\csm\060610-10-10-06.dwg

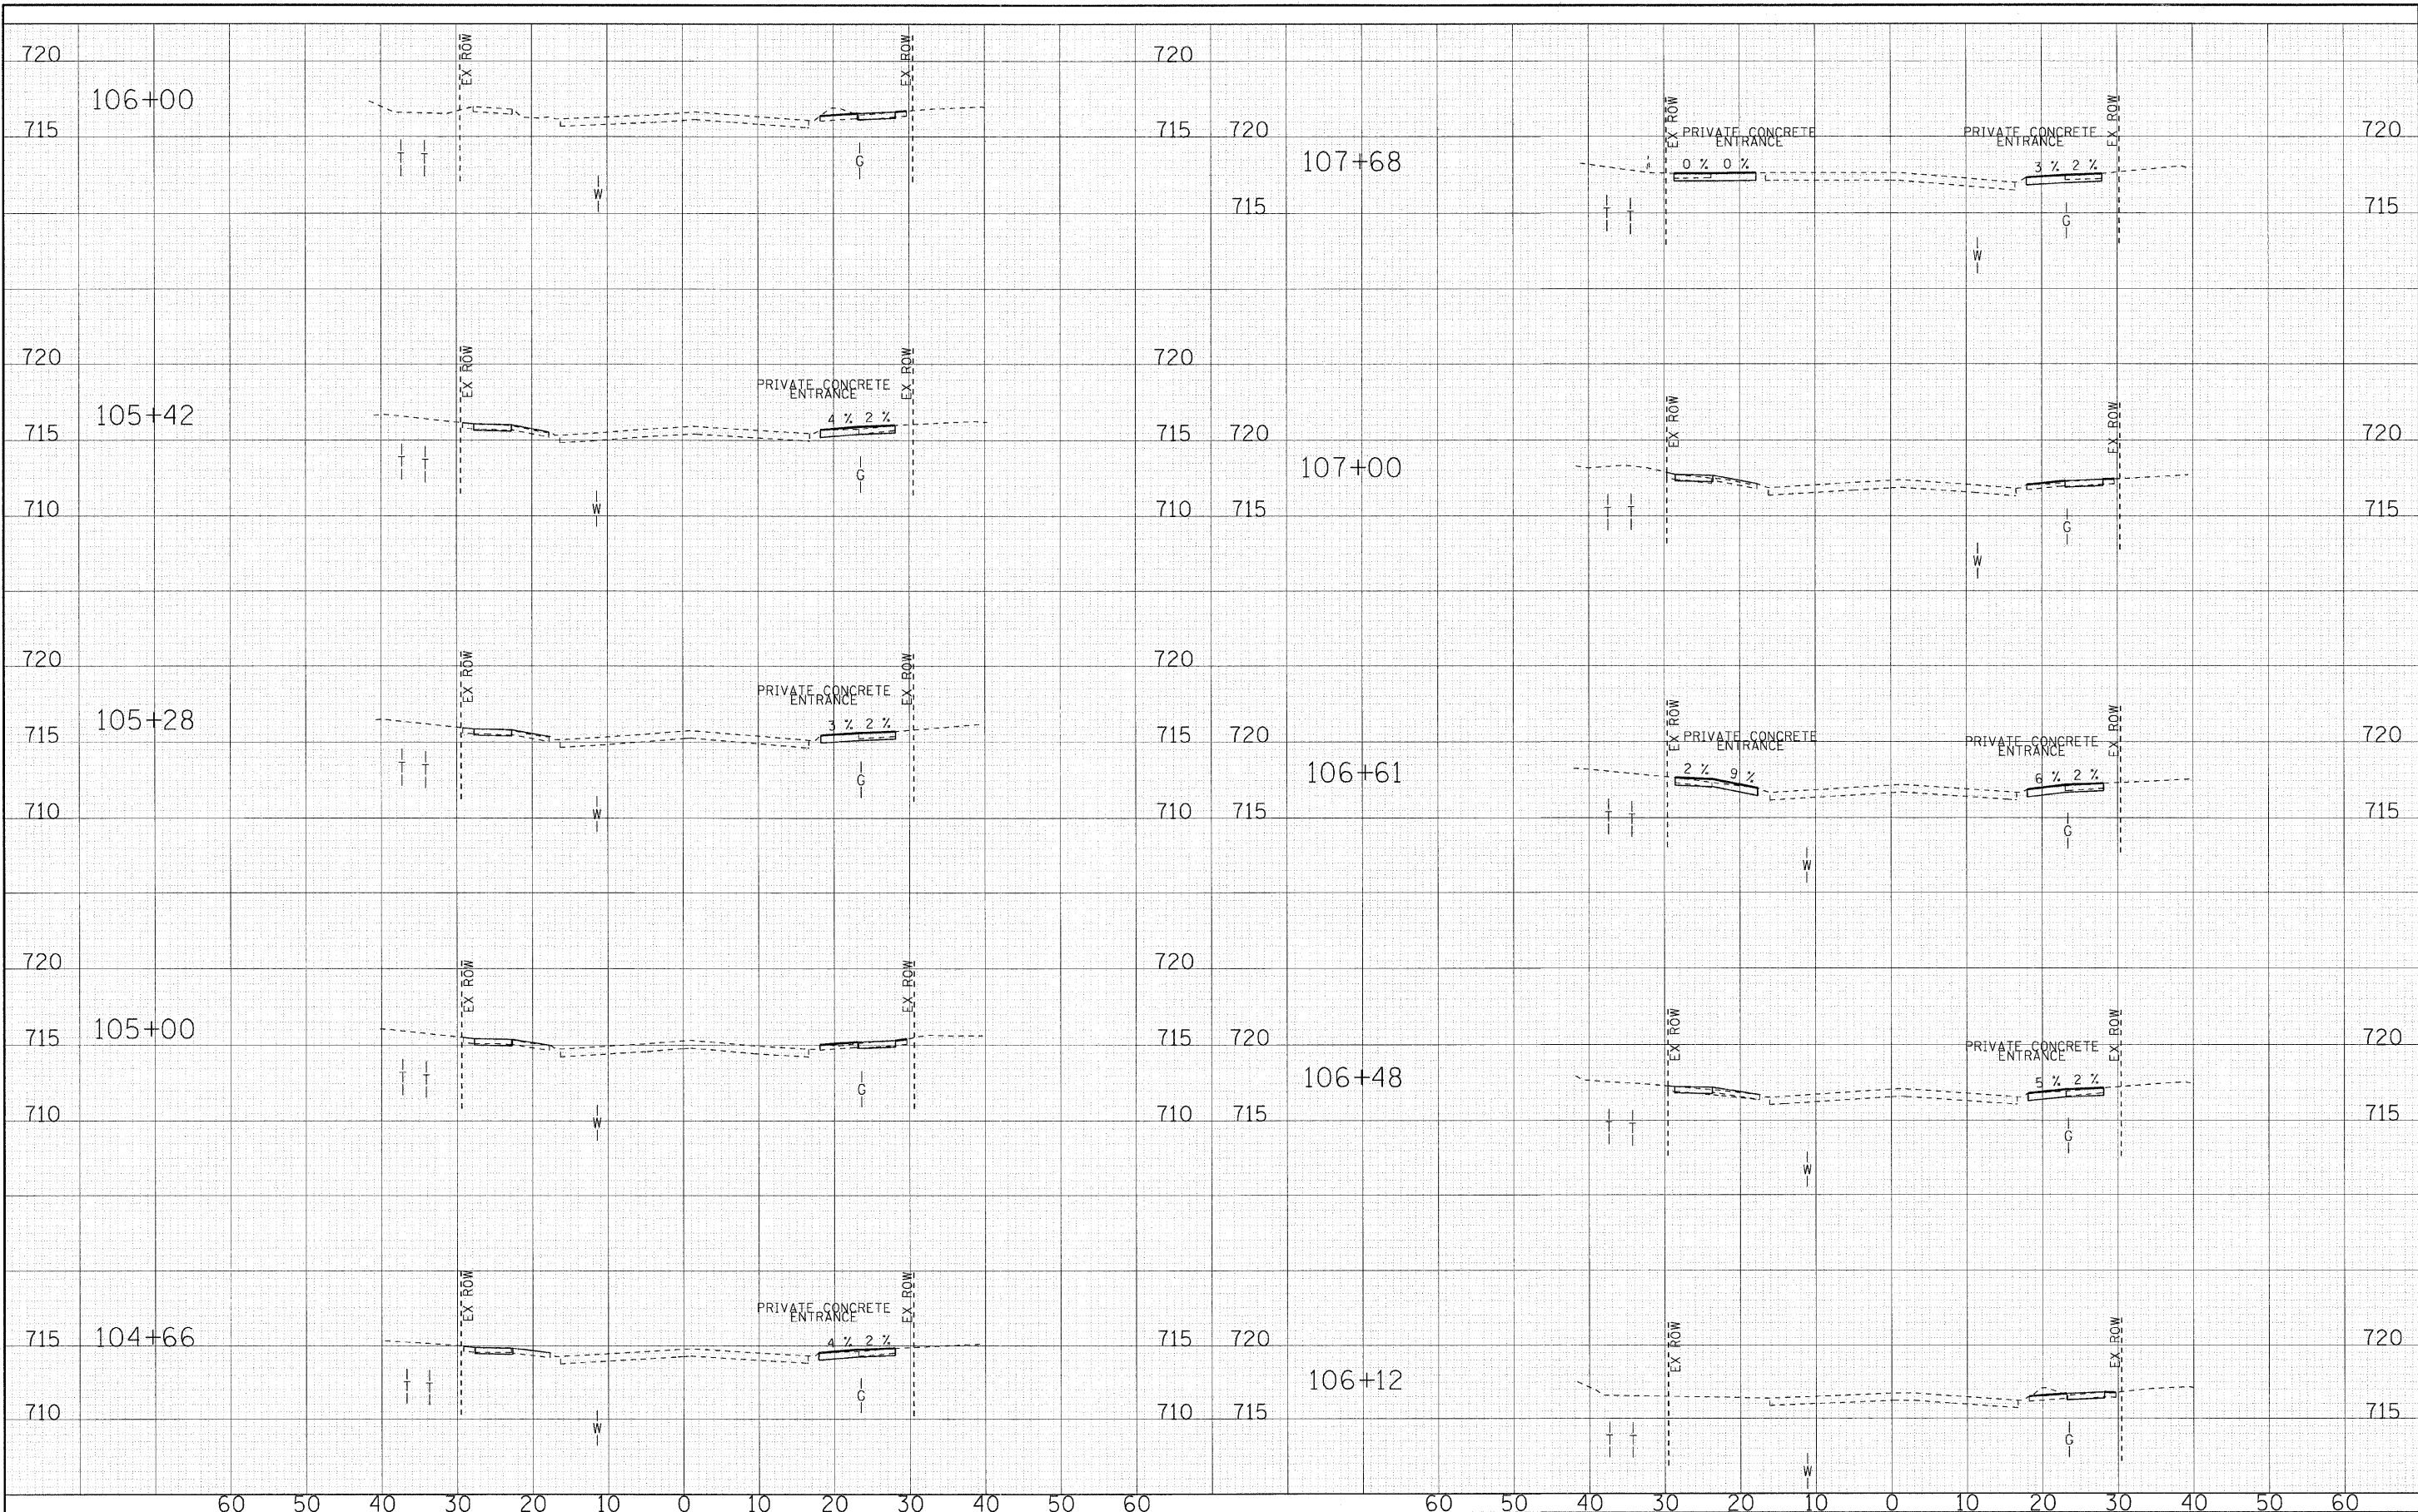

	DESIGNED - REW DRAWN - MAC CHECKED - TAO DATE - 10/24/11	REVISED - REVISED - REVISED - REVISED -	STATE OF ILLINOIS ORCHARD DRIVE IMPROVEMENTS	CROSS SECTIONS ORCHARD DRIVE	SCALE: H: 1"=10' V: 1"=5' STA. 104+66 TO STA. 107+68	<table border="1" style="font-size: small;"> <tr> <th>F.A.U. RTE.</th> <th>SECTION</th> <th>COUNTY</th> <th>TOTAL SHEETS</th> <th>SHEET NO.</th> </tr> <tr> <td>2836</td> <td>06-00090-00-FP</td> <td>COOK</td> <td>200</td> <td>176</td> </tr> <tr> <td colspan="5" style="text-align: right;">CONTRACT NO. 63635</td> </tr> </table>	F.A.U. RTE.	SECTION	COUNTY	TOTAL SHEETS	SHEET NO.	2836	06-00090-00-FP	COOK	200	176	CONTRACT NO. 63635				
F.A.U. RTE.	SECTION	COUNTY	TOTAL SHEETS	SHEET NO.																	
2836	06-00090-00-FP	COOK	200	176																	
CONTRACT NO. 63635																					

FED. ROAD DIST. NO. 1 [ILLINOIS] FED. AID PROJECT W-8003661