


COPYRIGHT © 2011 BY BAYLER & WOODMAN, INC.
 LICENSE NO. 184-00123 - EXPIRES 4/30/2013
 10/27/2011 14:53:37 File: \\syrinet\illinois\proj\63635\106670\cadd\surveys\drawings\106670-xx-orchard.dwg

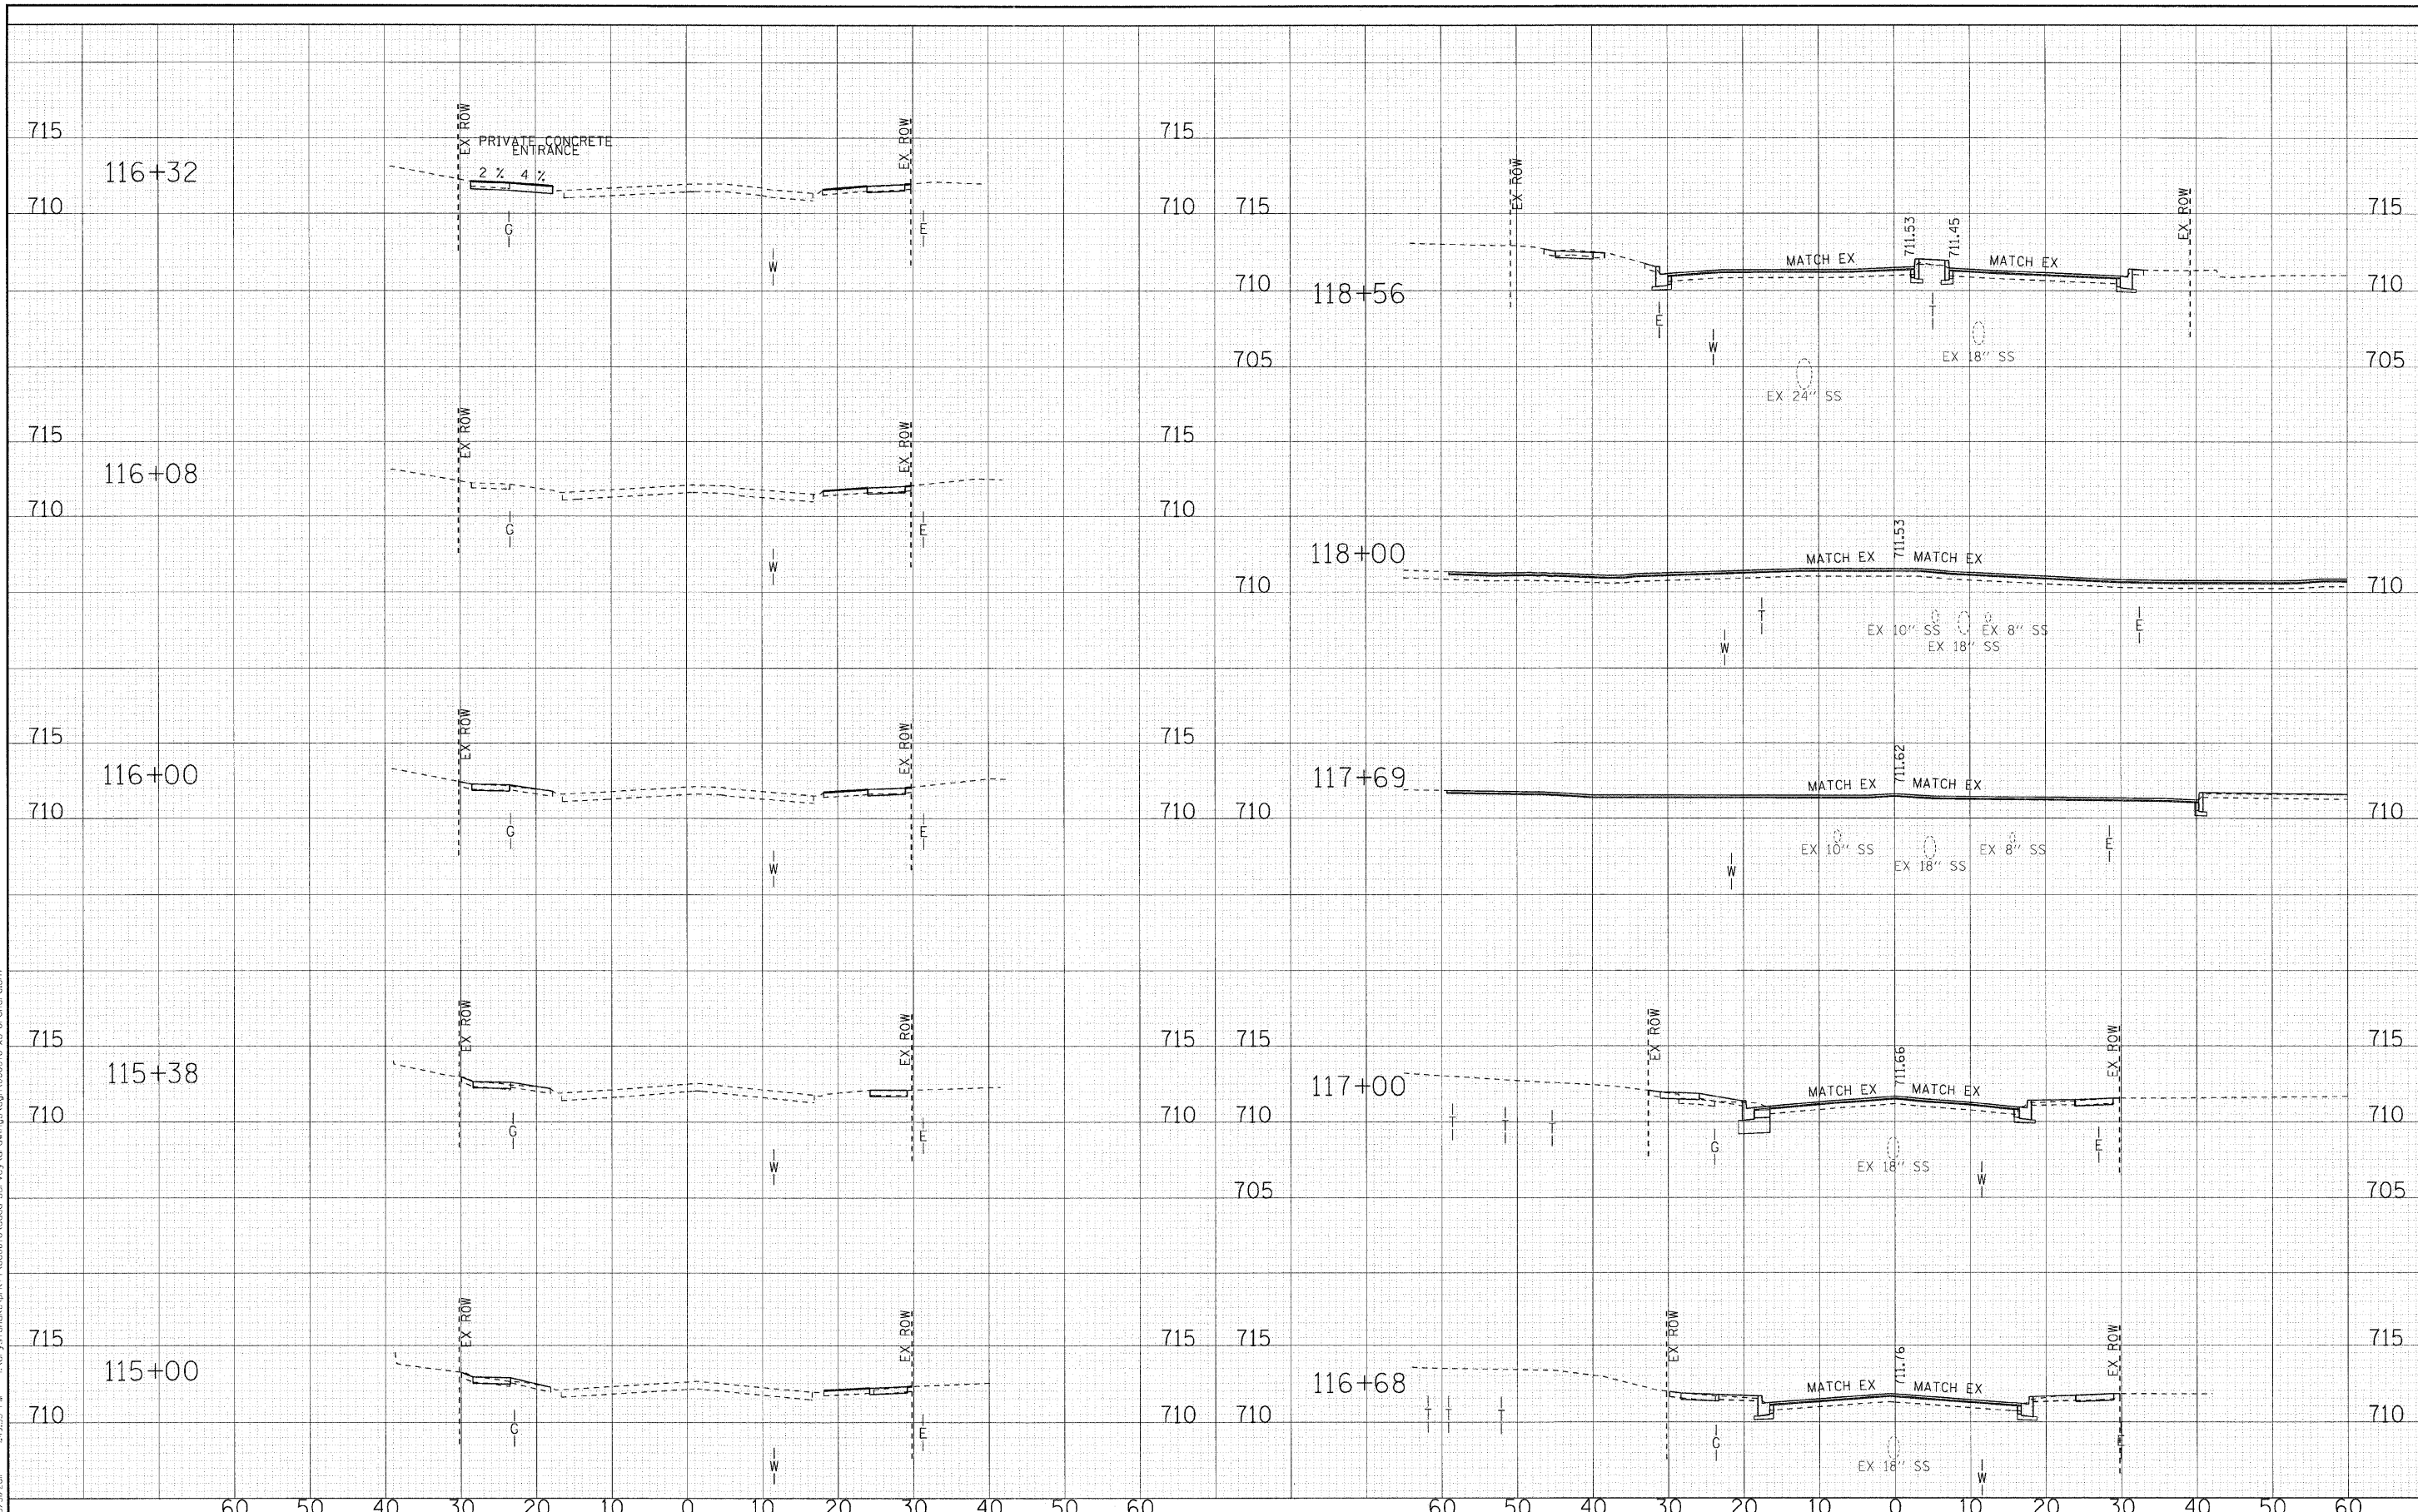

DESIGNED - REW	REVISED -
DRAWN - MAC	REVISED -
CHECKED - TAO	REVISED -
DATE - 10/24/11	REVISED -

**STATE OF ILLINOIS
ORCHARD DRIVE IMPROVEMENTS**

**CROSS SECTIONS
ORCHARD DRIVE**

SCALE: H: 1"=10' V: 1"=5'

STA. 115+00 TO STA. 118+56

F.A.U. RTE.	SECTION	COUNTY	TOTAL SHEETS	SHEET NO.
2836	06-00090-00-FP	COOK	200	179
CONTRACT NO. 63635			FED. ROAD DIST. NO. 1 ILLINOIS FED. AID PROJECT M-80031661	