


COPYRIGHT © 2011 BY BAYLOR & WOODMAN, INC.  
 LICENSE NO. 184-00021 - EXPIRES 4/30/2013  
 10/31/2011 1:50:08 PM \\server\aloha\pnet\1\060670\cadd\survey\drainage\cadd\060670-ss-cr Orchard.dwg

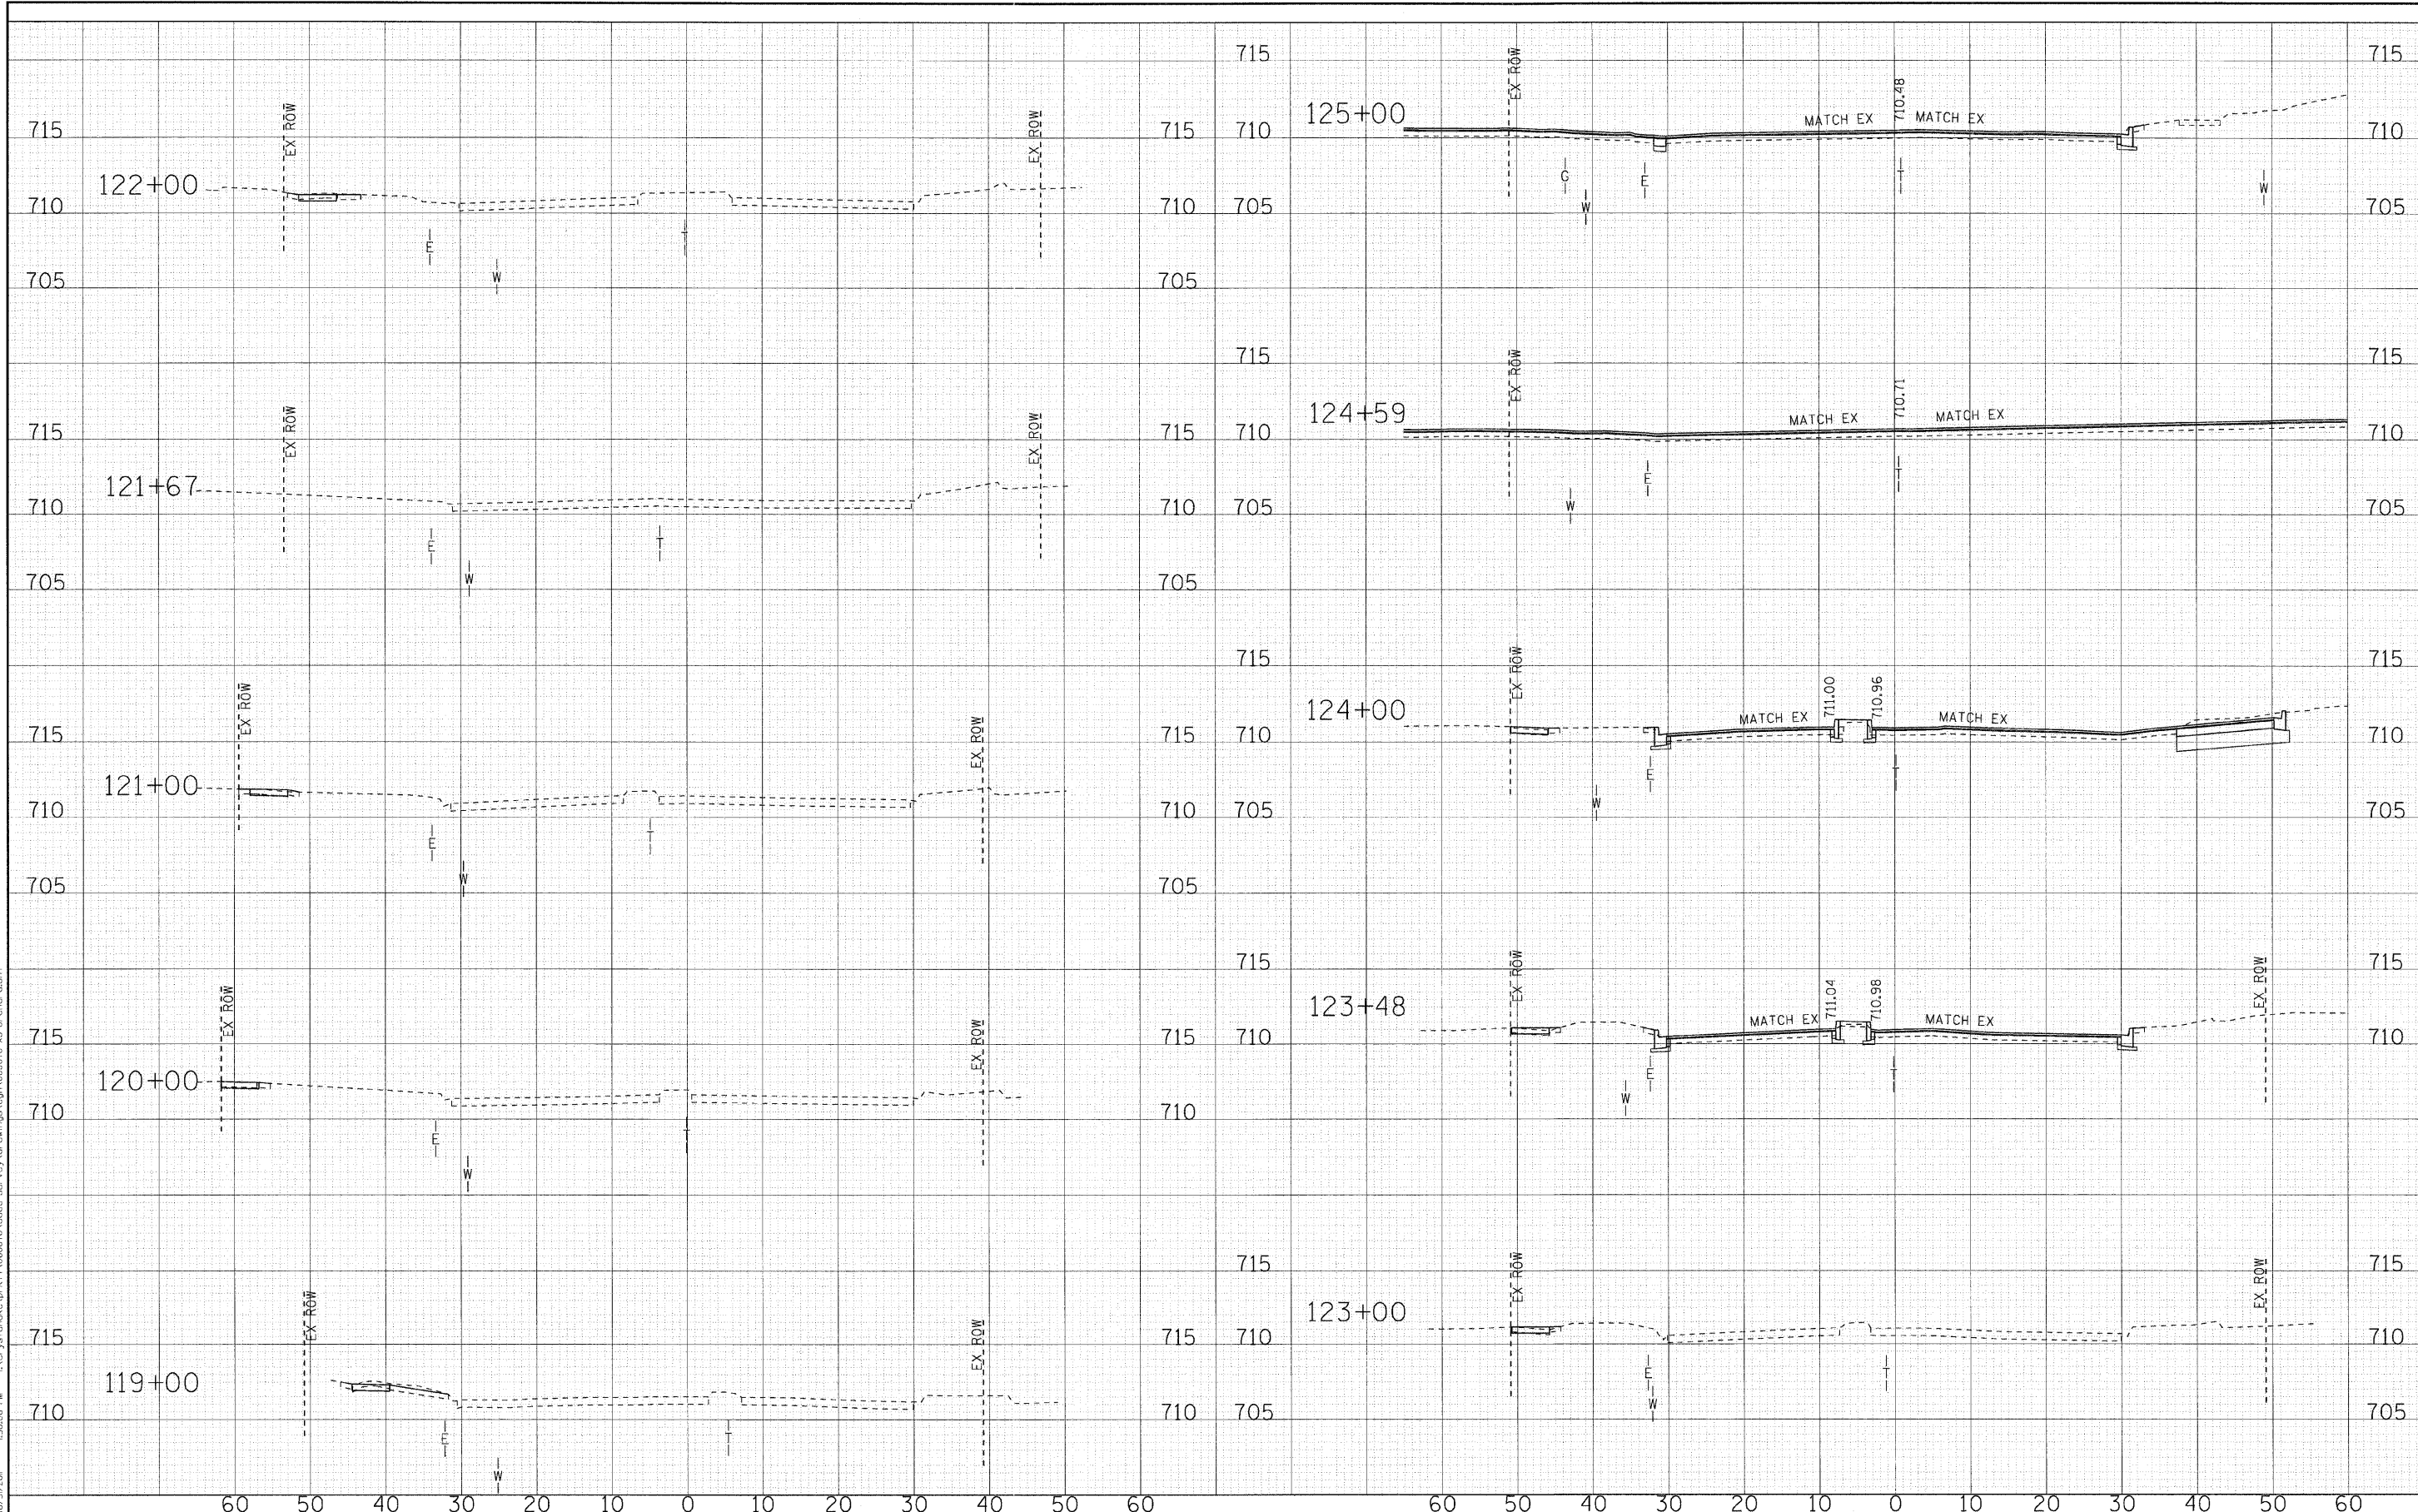

DESIGNED - REW	REVISED -
DRAWN - MAC	REVISED -
CHECKED - TAO	REVISED -
DATE - 10/24/11	REVISED -

**STATE OF ILLINOIS  
ORCHARD DRIVE IMPROVEMENTS**

<b>CROSS SECTIONS ORCHARD DRIVE</b>	
SCALE: H <sub>z</sub> 1"=10' V <sub>z</sub> 1"=5'	STA. 119+00 TO STA. 125+00

F.A.U. RTE.	SECTION	COUNTY	TOTAL SHEETS	SHEET NO.
2836	06-00090-00-FP	COOK	200	180
FED. ROAD DIST. NO. 1 (ILLINOIS) FED. AID PROJECT W-8003(66)			CONTRACT NO. 63635	