


COPYRIGHT © 2011 BY BAYTER & WOODMAN, INC.
 ALL RIGHTS RESERVED. THIS DRAWING IS THE PROPERTY OF BAYTER & WOODMAN, INC. AND IS NOT TO BE REPRODUCED OR TRANSMITTED IN ANY FORM OR BY ANY MEANS, ELECTRONIC OR MECHANICAL, WITHOUT THE WRITTEN PERMISSION OF BAYTER & WOODMAN, INC.
 LICENSE NO. 194-00121 - EXPIRES 7/30/2015
 10/23/2011 10:54:44 PM
 I:\projects\1106070\1106070.dwg

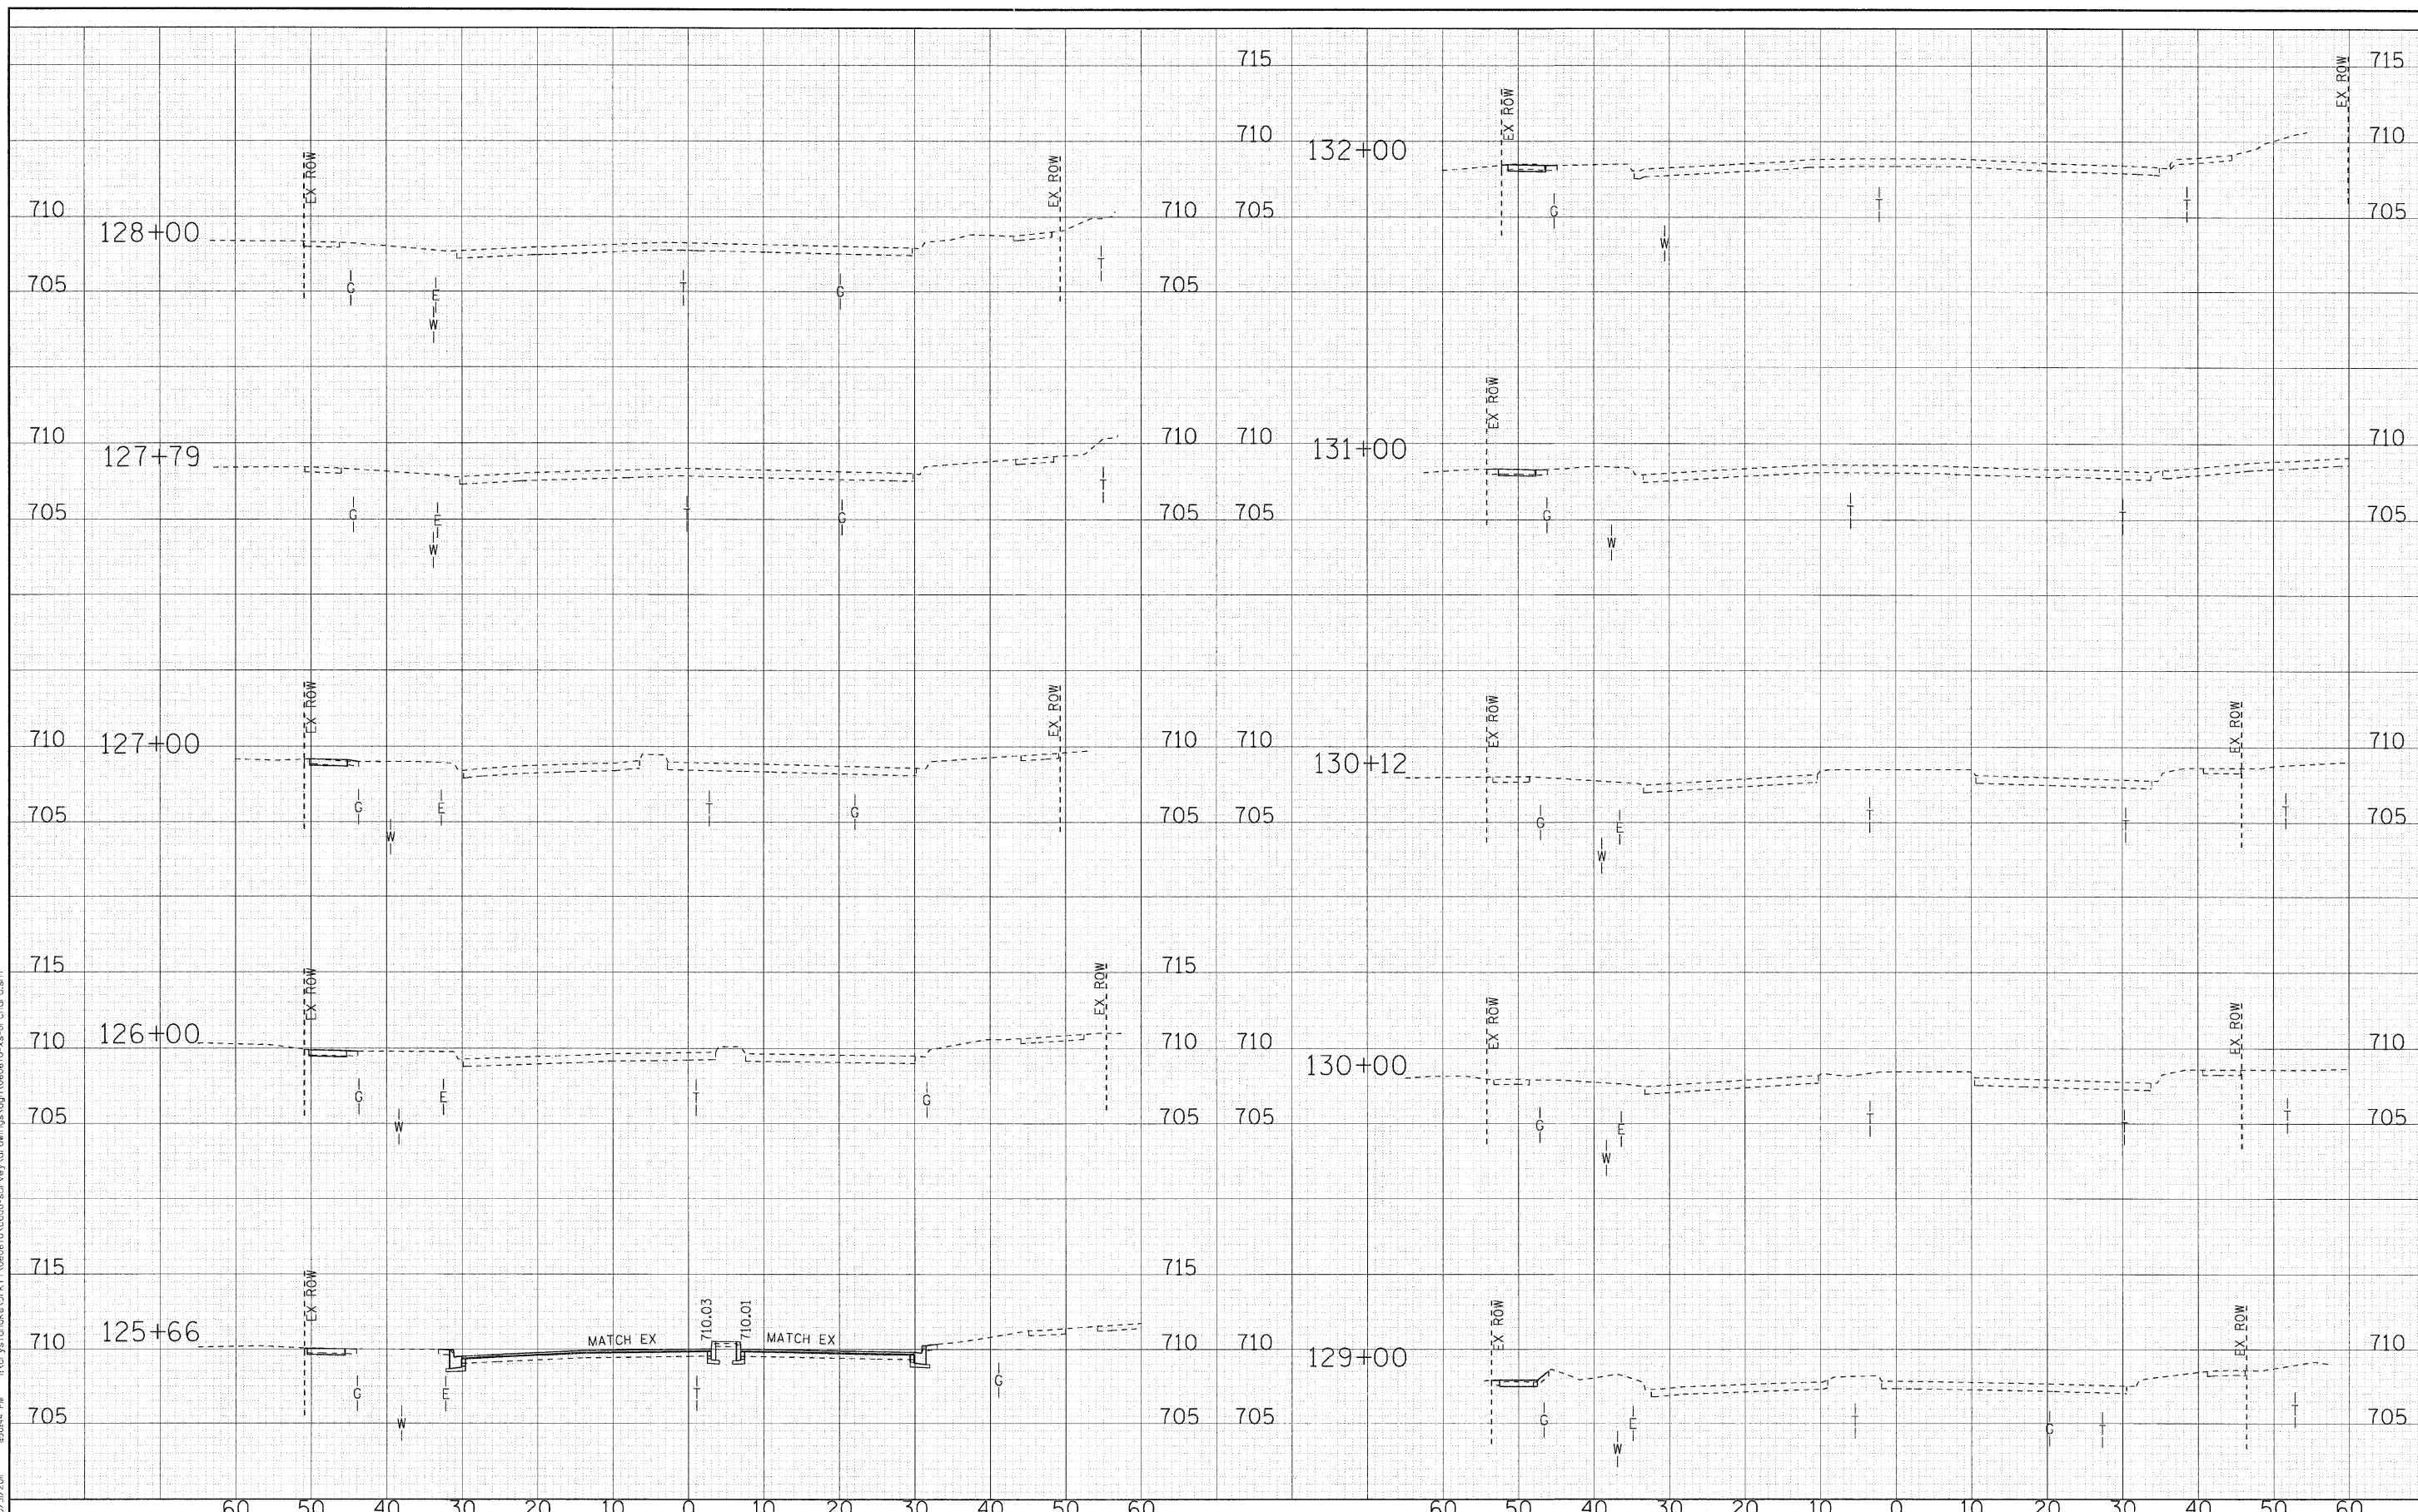

DESIGNED - REW	REVISED -
DRAWN - MAC	REVISED -
CHECKED - TAO	REVISED -
DATE - 10/24/11	REVISED -

STATE OF ILLINOIS
ORCHARD DRIVE IMPROVEMENTS

CROSS SECTIONS
ORCHARD DRIVE
 SCALE: H: 1"=10' V: 1"=5'
 STA. 125+66 TO STA. 132+00

F.A.U. RTE.	SECTION	COUNTY	TOTAL SHEETS	SHEET NO.
2836	06-00090-00-FP	COOK	200	181
CONTRACT NO. 63635			FED. ROAD DIST. NO. 1 ILLINOIS FED. AID PROJECT M-8003661	