


DESIGNED BY: BAYNE & WOODMAN, INC.
 STATE OF ILLINOIS PROFESSIONAL ENGINEERING LICENSE NO. 044-00121 - EXPIRES 4/30/2013
 DRAWN BY: J. J. WOODMAN
 CHECKED BY: T. A. O'NEILL
 DATE: 10/24/11

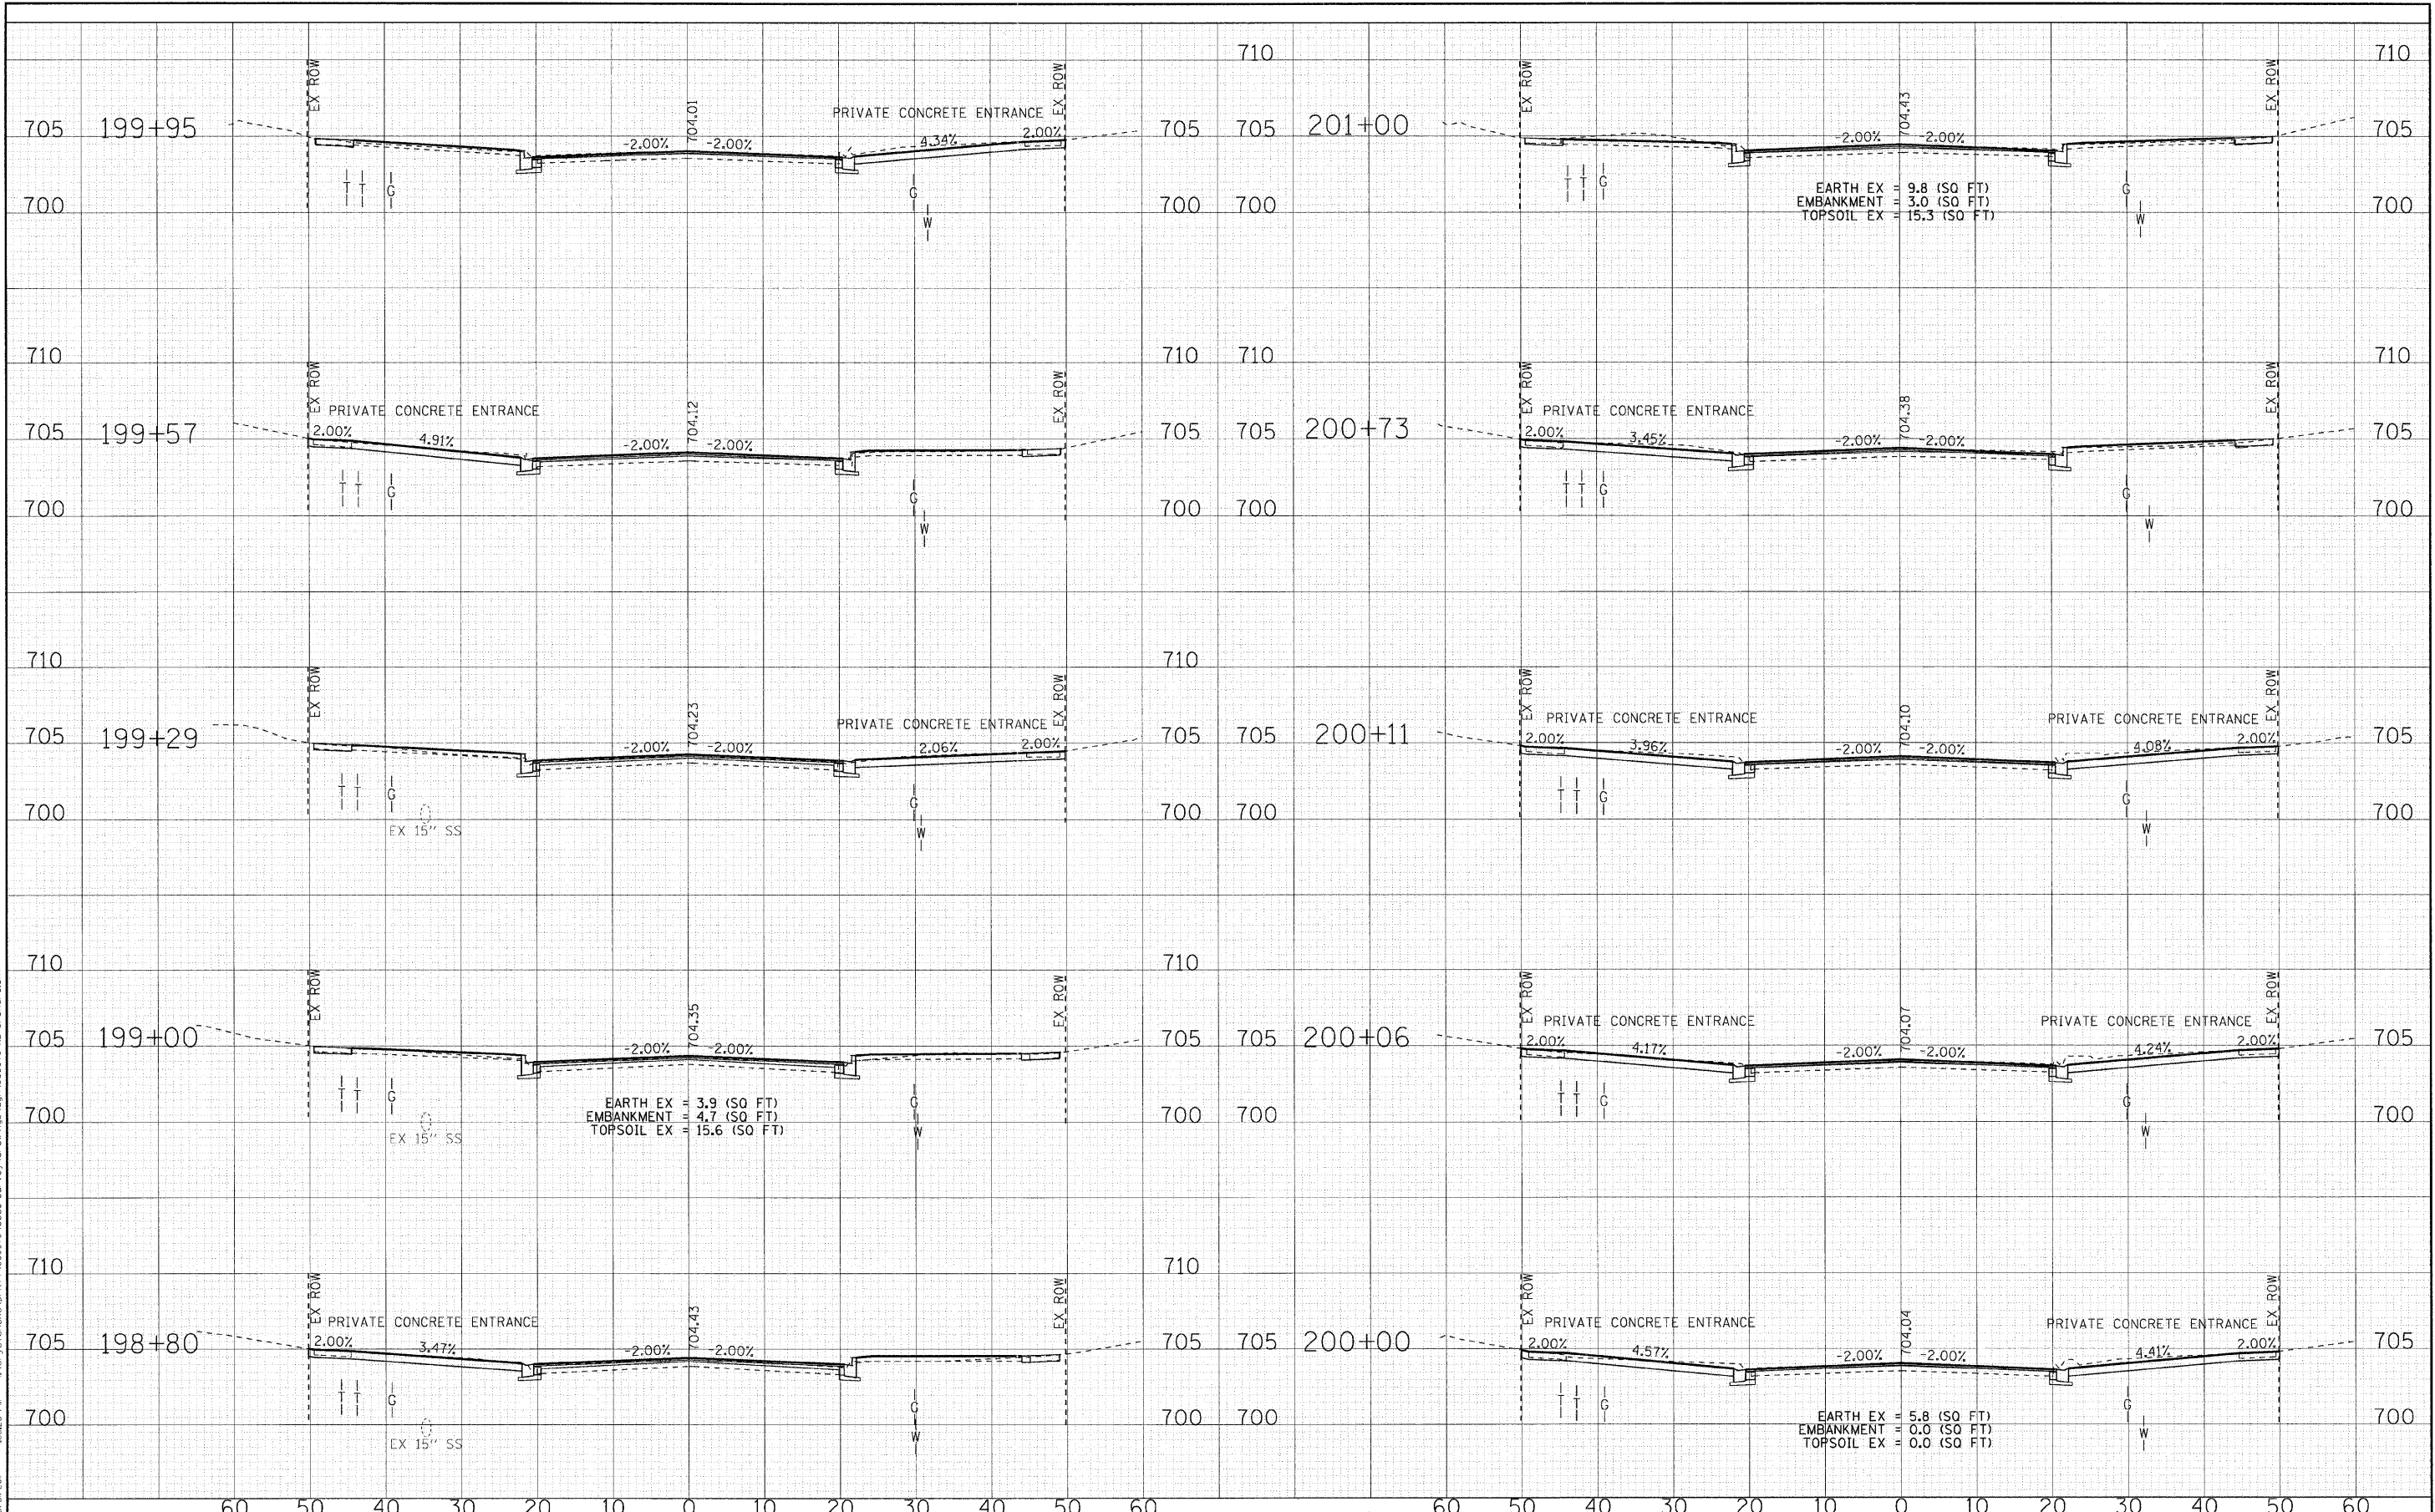

DESIGNED	-	REW	REVISED	-
DRAWN	-	MAC	REVISED	-
CHECKED	-	TAO	REVISED	-
DATE	-	10/24/11	REVISED	-

**STATE OF ILLINOIS
ORCHARD DRIVE IMPROVEMENTS**

CROSS SECTIONS ORCHARD DRIVE	
SCALE: H: 1"=10' V: 1"=5'	STA. 198+80 TO STA. 201+00

F.A.J. RTE.	SECTION	COUNTY	TOTAL SHEETS	SHEET NO.
2836	06-00090-00-FP	COOK	200	194
FED. ROAD DIST. NO. 1 (ILLINOIS) FED. AID PROJECT M-80031661			CONTRACT NO. 63635	