


COPYRIGHT © 2011 BY BAXTER & WOODMAN, INC.
 ALL RIGHTS RESERVED. PROJECT NO. 06-00090-00-FP
 LICENSE NO. 98-00021 - EXPIRES 4/30/2013
 10/21/2011 10:54:41 PM

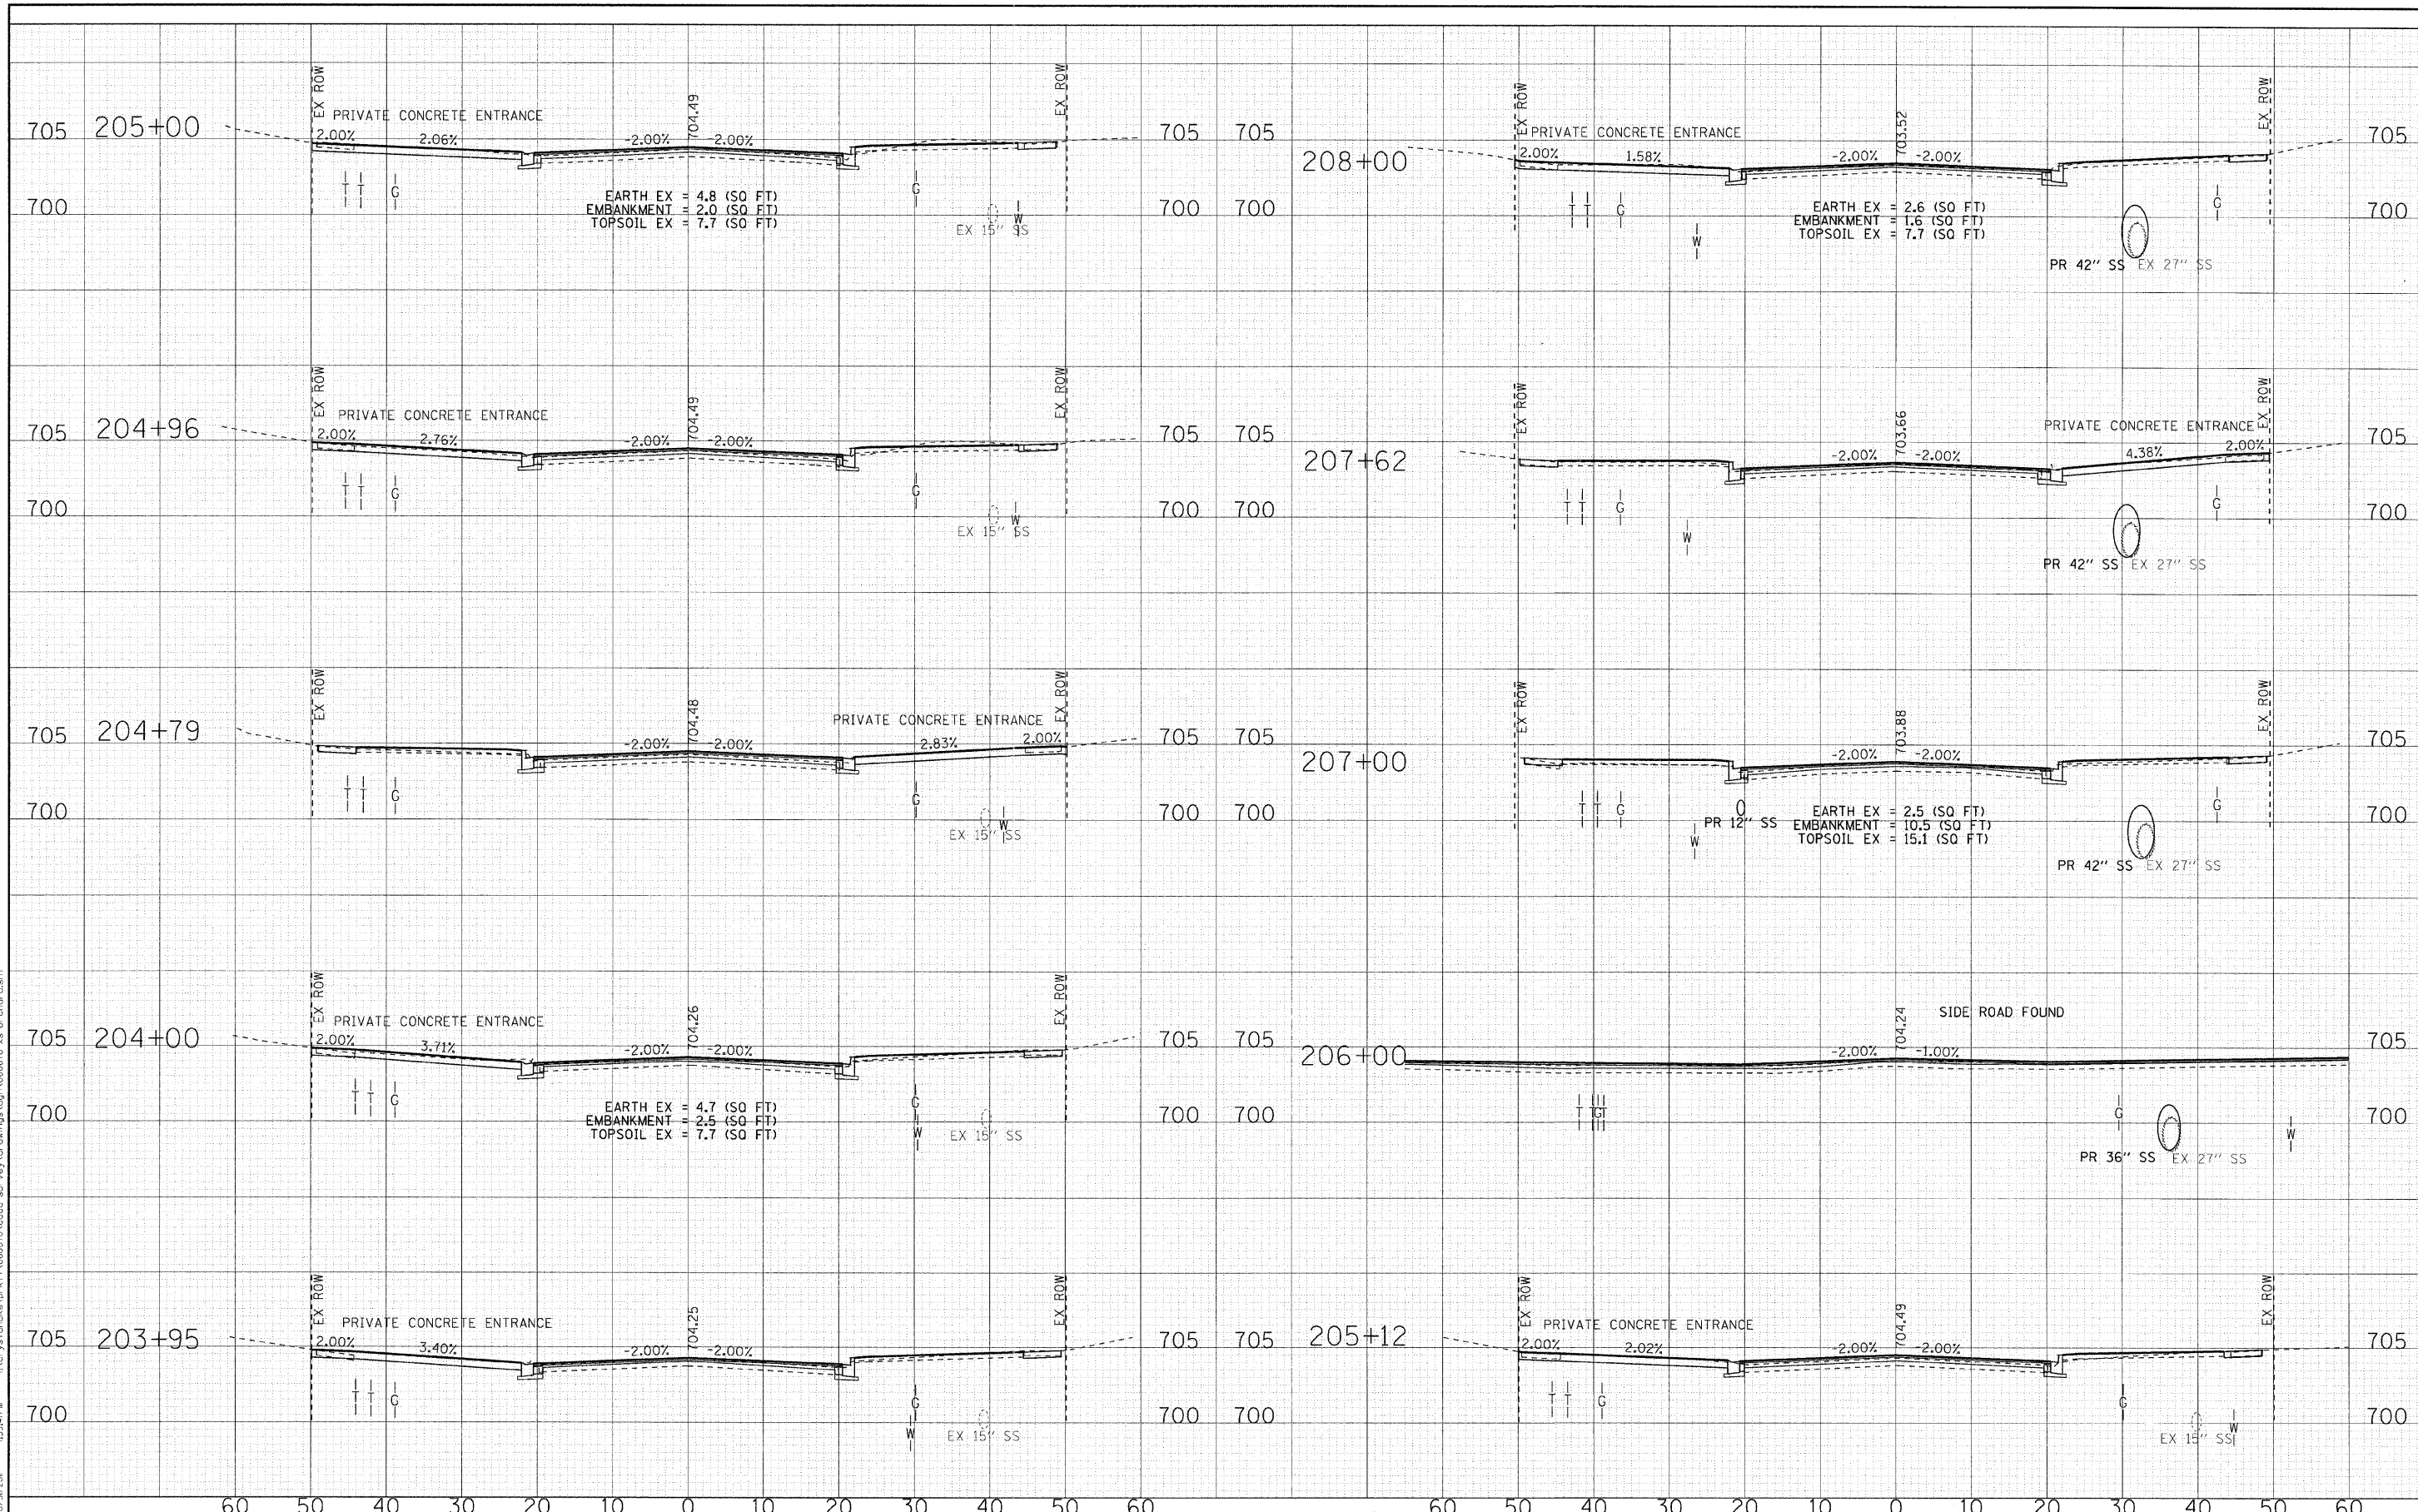

DESIGNED - REW	REVISED -
DRAWN - MAC	REVISED -
CHECKED - TAO	REVISED -
DATE - 10/24/11	REVISED -

**STATE OF ILLINOIS
ORCHARD DRIVE IMPROVEMENTS**

**CROSS SECTIONS
ORCHARD DRIVE**

SCALE: H: 1"=10' V: 1"=5'

STA. 203+95 TO STA. 208+00

F.A.U. RTE.	SECTION	COUNTY	TOTAL SHEETS	SHEET NO.
2836	06-00090-00-FP	COOK	200	196
FED. ROAD DIST. NO. 1 ILLINOIS FED. AID PROJECT			CONTRACT NO. 63635	
			M-8003661	