


COPYRIGHT © 2011 BY BATES & WOODMAN, INC. 3301 Drive Ave. P.O. Box 234, St. Charles, MO 63043
 LICENSE NO. 34-00231 - EXPRESS / 3/30/2013
 I:\c:\p\for\lake\br\fr\A\06070\cadd\survey\drawing\06070-ks-orchard.dwg 2010 7 PM 263mac

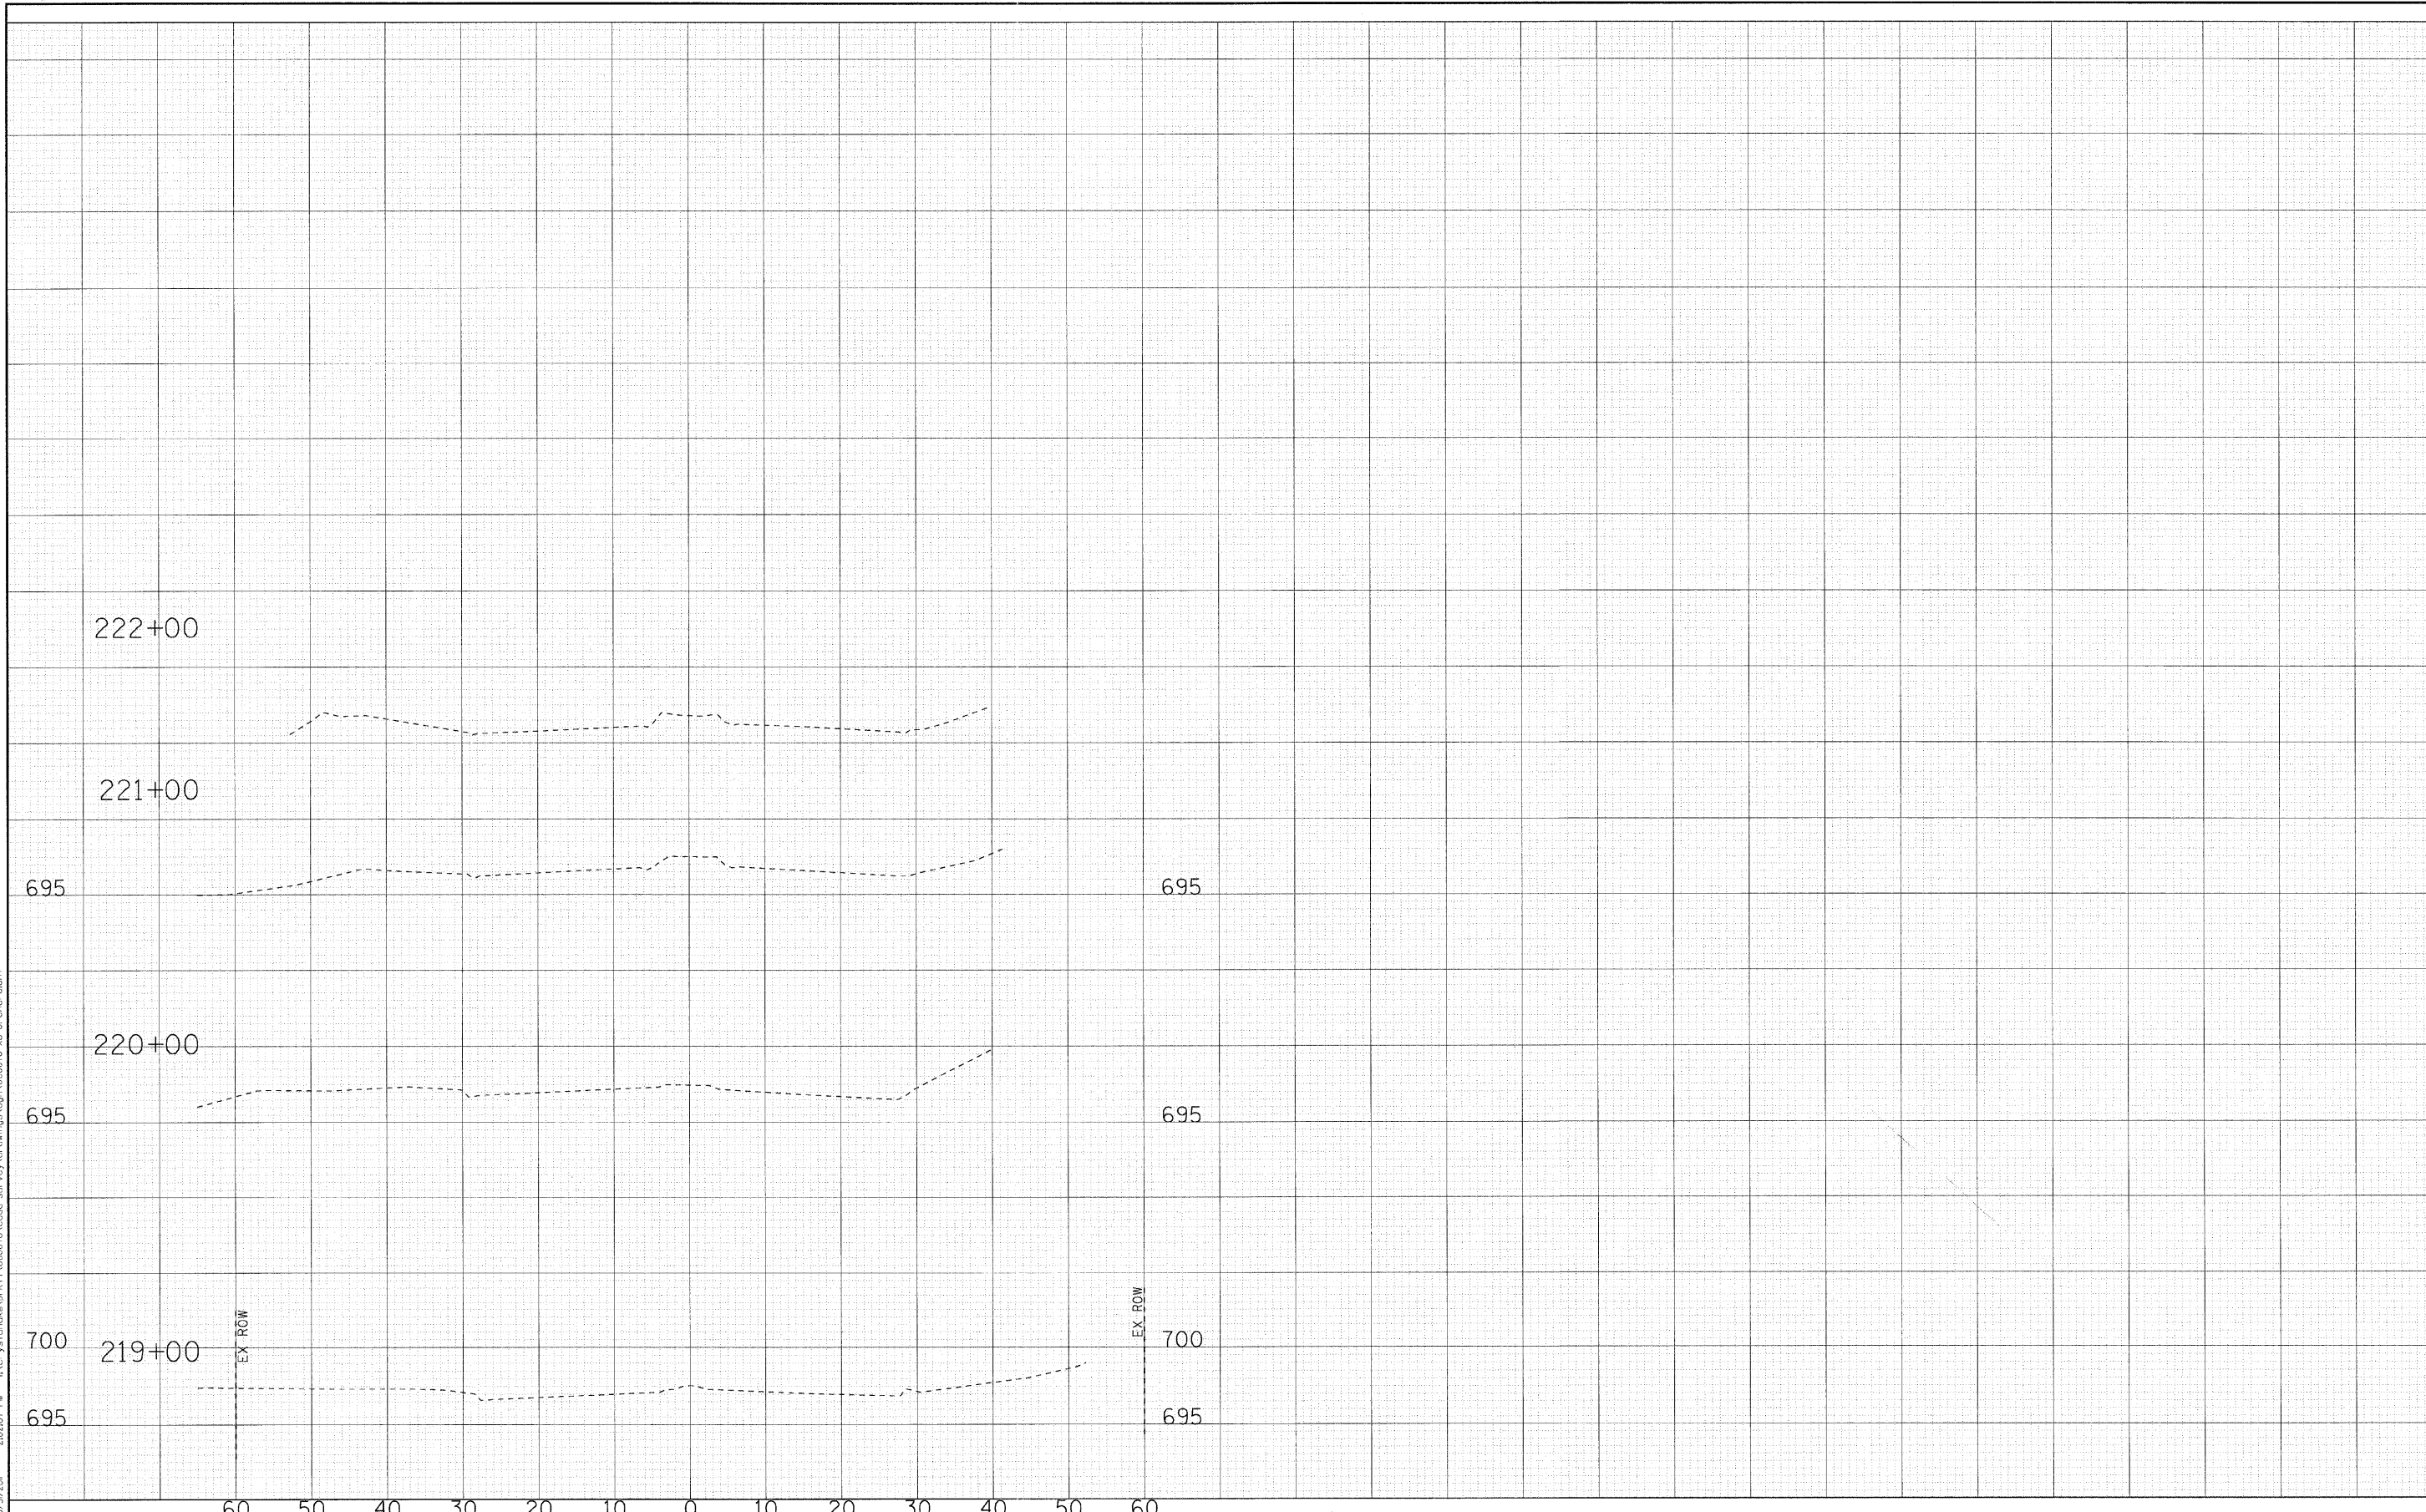

DESIGNED - REW	REVISED -
DRAWN - MAC	REVISED -
CHECKED - TAO	REVISED -
DATE - 10/24/11	REVISED -

**STATE OF ILLINOIS
ORCHARD DRIVE IMPROVEMENTS**

SCALE: H: 1"=10' V: 1"=5'

**CROSS SECTIONS
ORCHARD DRIVE**

STA. 219+00 TO STA. 222+00

F.A.U. RTE.	SECTION	COUNTY	TOTAL SHEETS	SHEET NO.
2836	06-00090-00-FP	COOK	200	200
FED. ROAD DIST. NO. 1 ILLINOIS FED. AID PROJECT M-80031661			CONTRACT NO. 63635	