
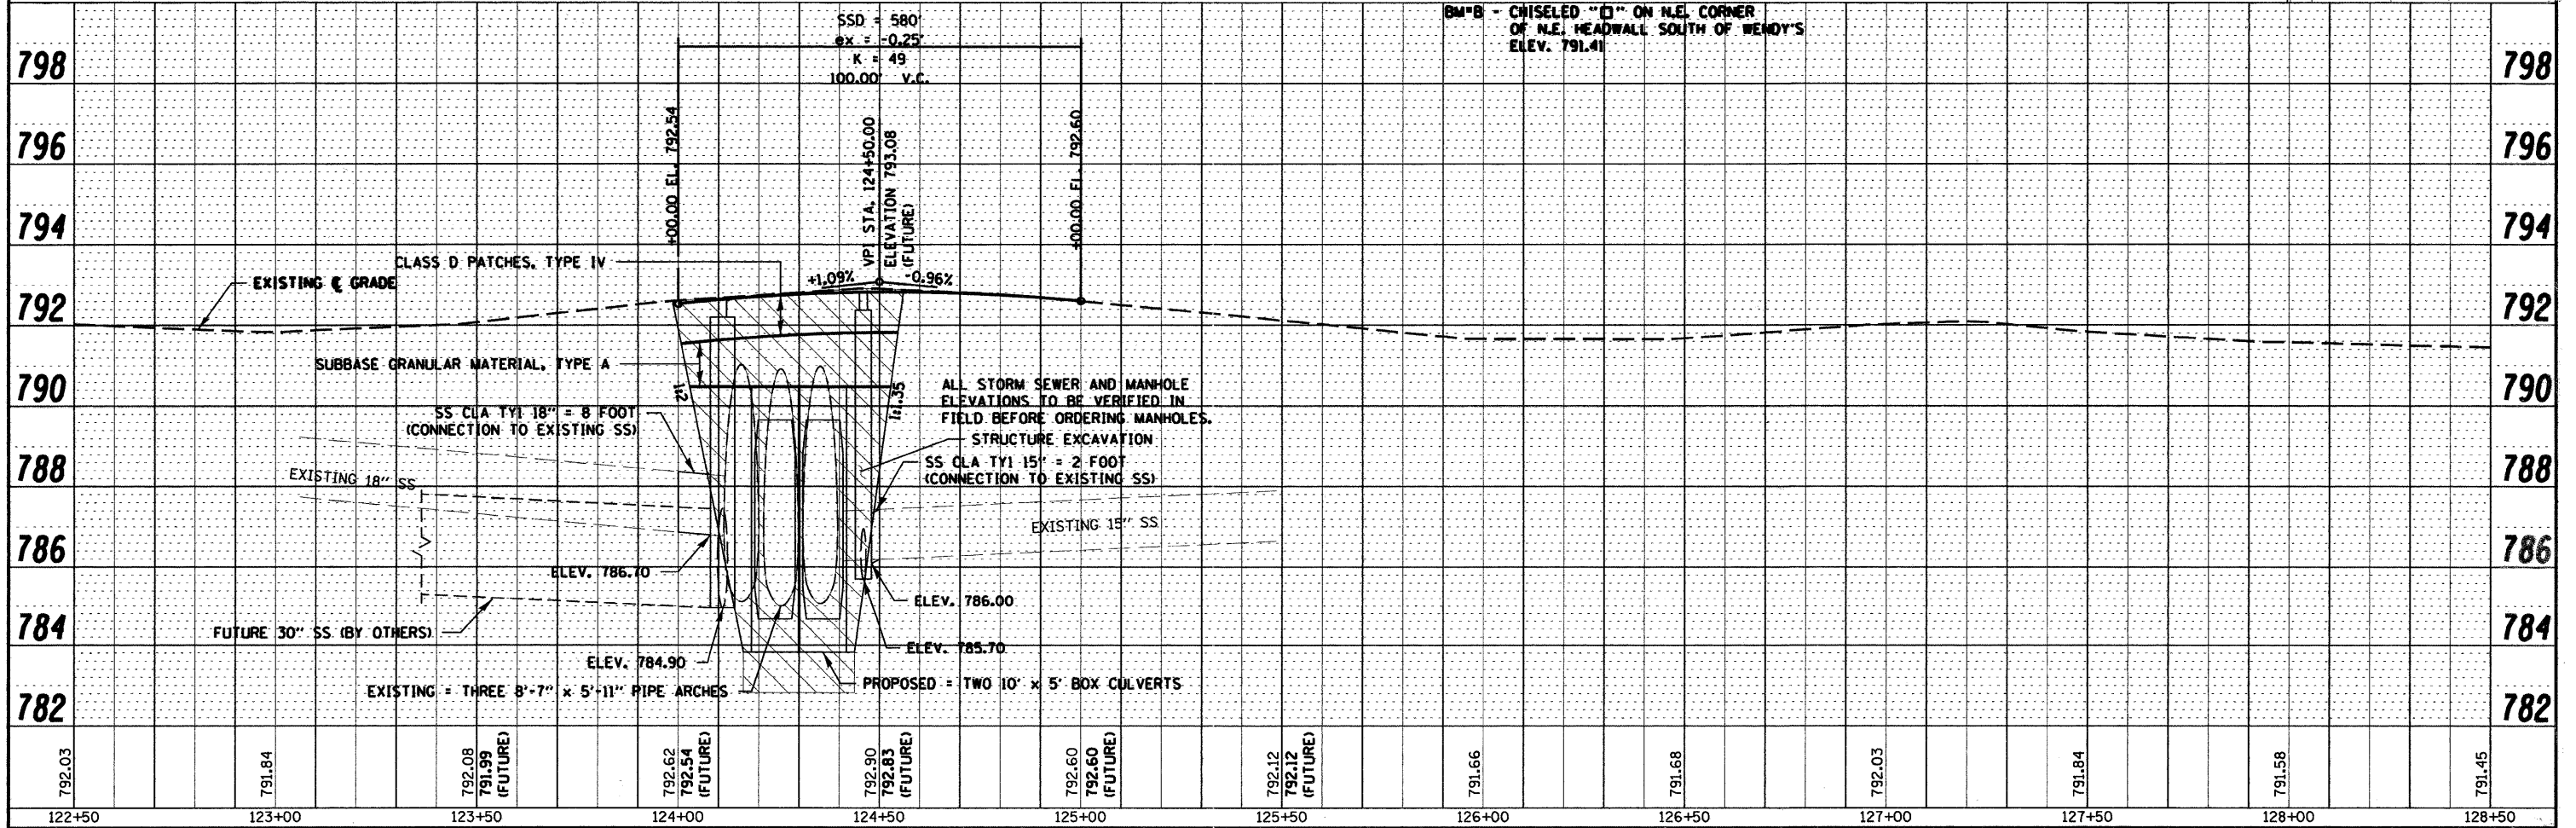


PLAN	SURVEYED	DATE
	PLOTTED	
	CHECKED	
	NO. OF SHEETS	
	FILE NAME	

PROFILE	SURVEYED	DATE
	PLOTTED	
	CHECKED	
	NO. OF SHEETS	
	FILE NAME	

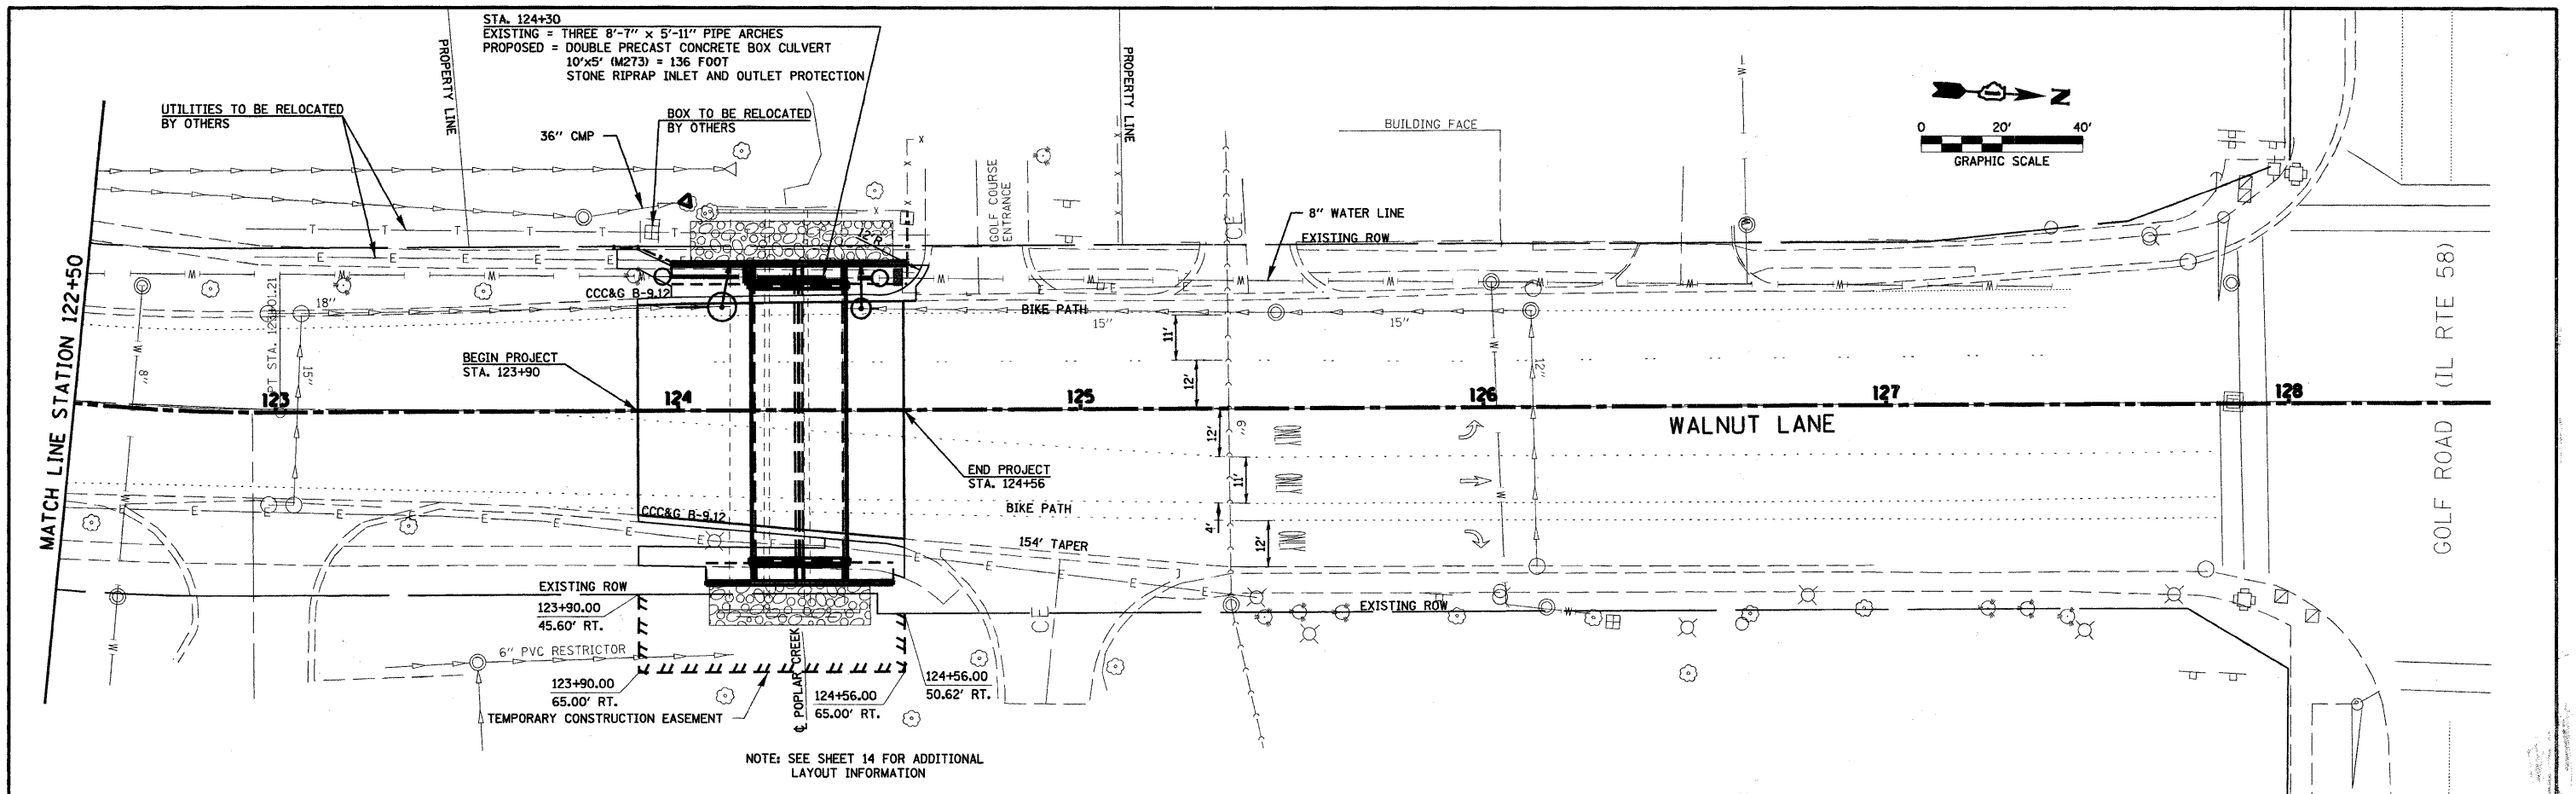

FILE NAME = 110005-shr-pp5.dgn	USER NAME =	DESIGNED - L.F.S.	REVISED -	STATE OF ILLINOIS DEPARTMENT OF TRANSPORTATION	PLAN & PROFILE N. WALNUT LN.	F.A.U.	SECTION	COUNTY	TOTAL SHEETS	SHEET NO.	
HAMPTON, LENZINI AND RENWICK, INC.	PLOT SCALE =	DRAWN - T.W.K.	REVISED -			2556	08-00094-01-BR	COOK	30	7	
3086 STEVENSON DRIVE, SUITE 201 SPRINGFIELD, ILLINOIS 62709	PLOT DATE = 9/15/2011	CHECKED - X.X.X.	REVISED -			VILAGE OF SCHAUMBURG		CONTRACT NO. 63636		ILLINOIS FED. AID PROJECT	
ILLINOIS PROFESSIONAL DESIGN FIRM L.S./P.E./S.E. CORP. 184.000969	DATE = 06/13/11	DATE = 06/13/11	REVISED -			SCALE: 1" = 20'	SHEET NO.	OF SHEETS	STA. 123+90 TO STA. 124+56		