


FINAL SURVEY	DATE
SURVEYED	BY
PLOTTED	
NOTE BOOK	
AREAS CHECKED	

ORIGINAL SURVEY	DATE
SURVEYED	BY
PLOTTED	
NOTE BOOK	
AREAS CHECKED	

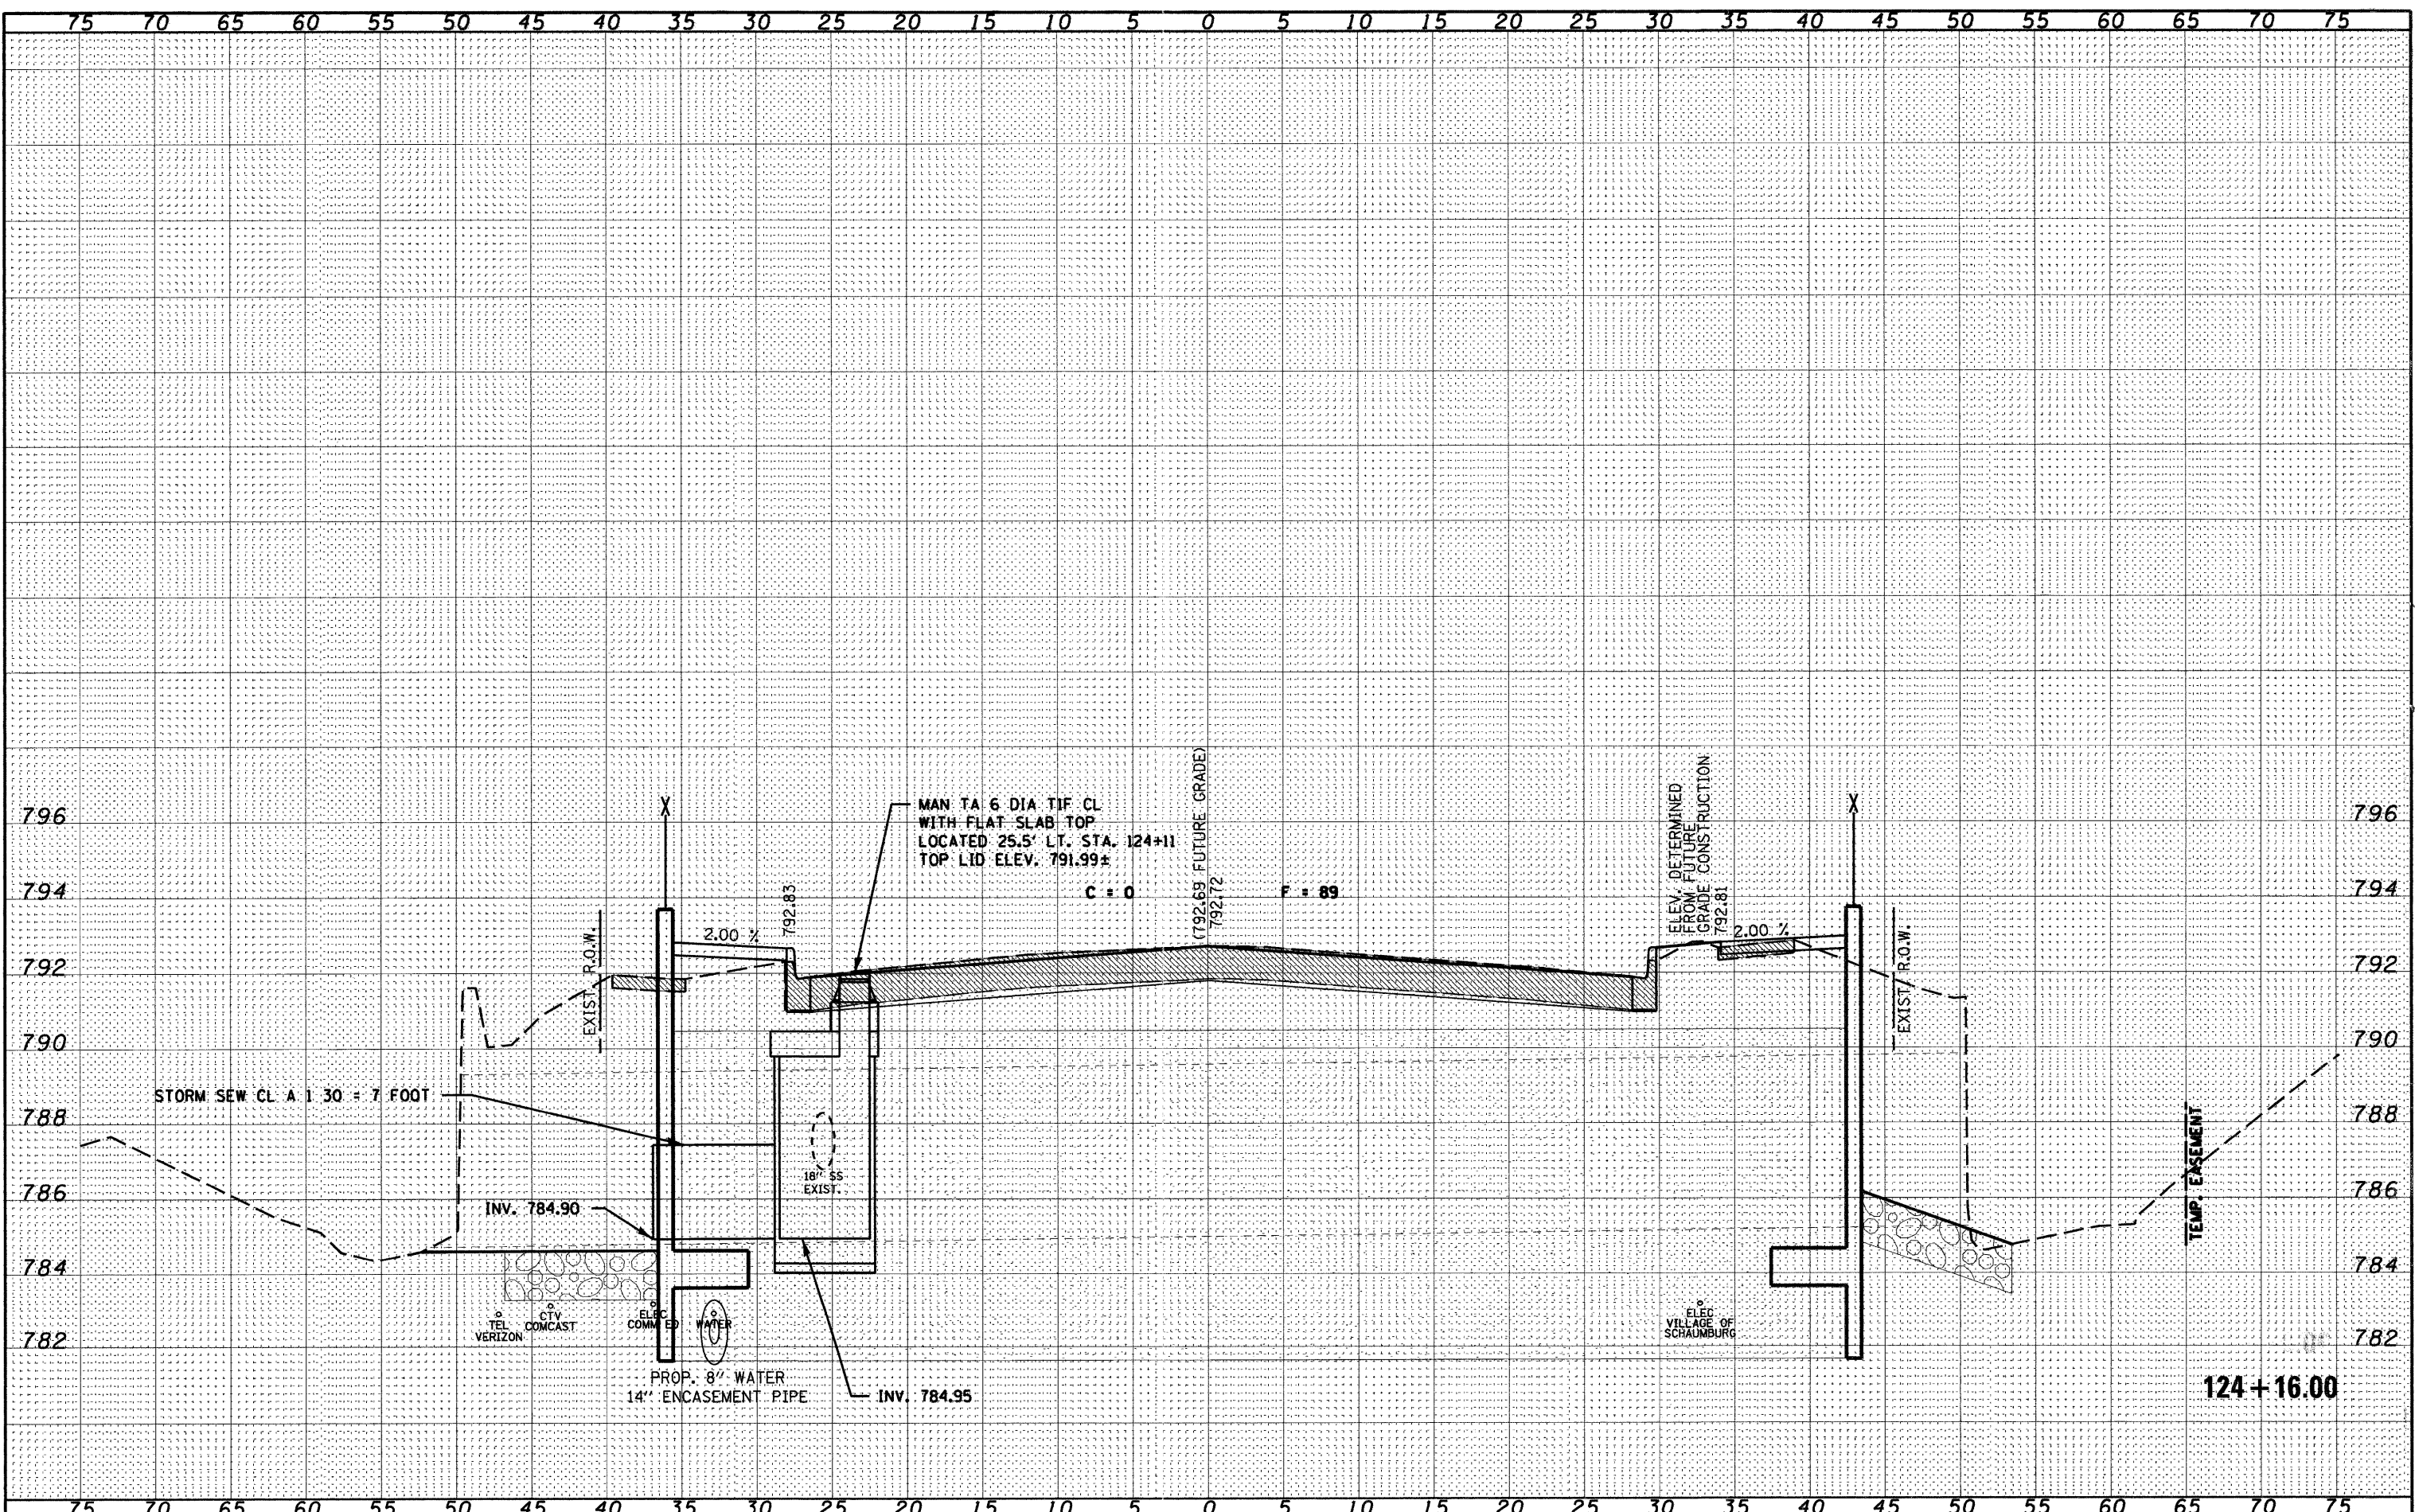

FILE NAME = 110085-sh1-axs.dgn
 USER NAME =
 DESIGNED - L.F.S.
 DRAWN - T.W.K.
 CHECKED - X.X.X.
 DATE - 06/07/11

PLOT SCALE =
 PLOT DATE = 9/15/2011

REVISIONS:
 REVISED -
 REVISED -
 REVISED -
 REVISED -

STATE OF ILLINOIS
 DEPARTMENT OF TRANSPORTATION

SCALE:
 SHEET NO. OF SHEETS STA. 124+16.00 TO STA. 124+16.00

STATION CROSS SECTIONS
 N. WALNUT LN.

F.A.U.	SECTION	COUNTY	TOTAL SHEETS	SHEET NO.
2556	08-00094-01-BR	COOK	30	28
VILLAGE OF SCHAUMBURG			CONTRACT NO. 63636	
ILLINOIS FED. AID PROJECT				