


FINAL SURVEY	DATE
SURVEYED	BY
PLOTTED	
TEMPLATE	
NOTE BOOK	
AREAS CHECKED	

ORIGINAL SURVEY	DATE
SURVEYED	BY
PLOTTED	
TEMPLATE	
NOTE BOOK	
AREAS CHECKED	

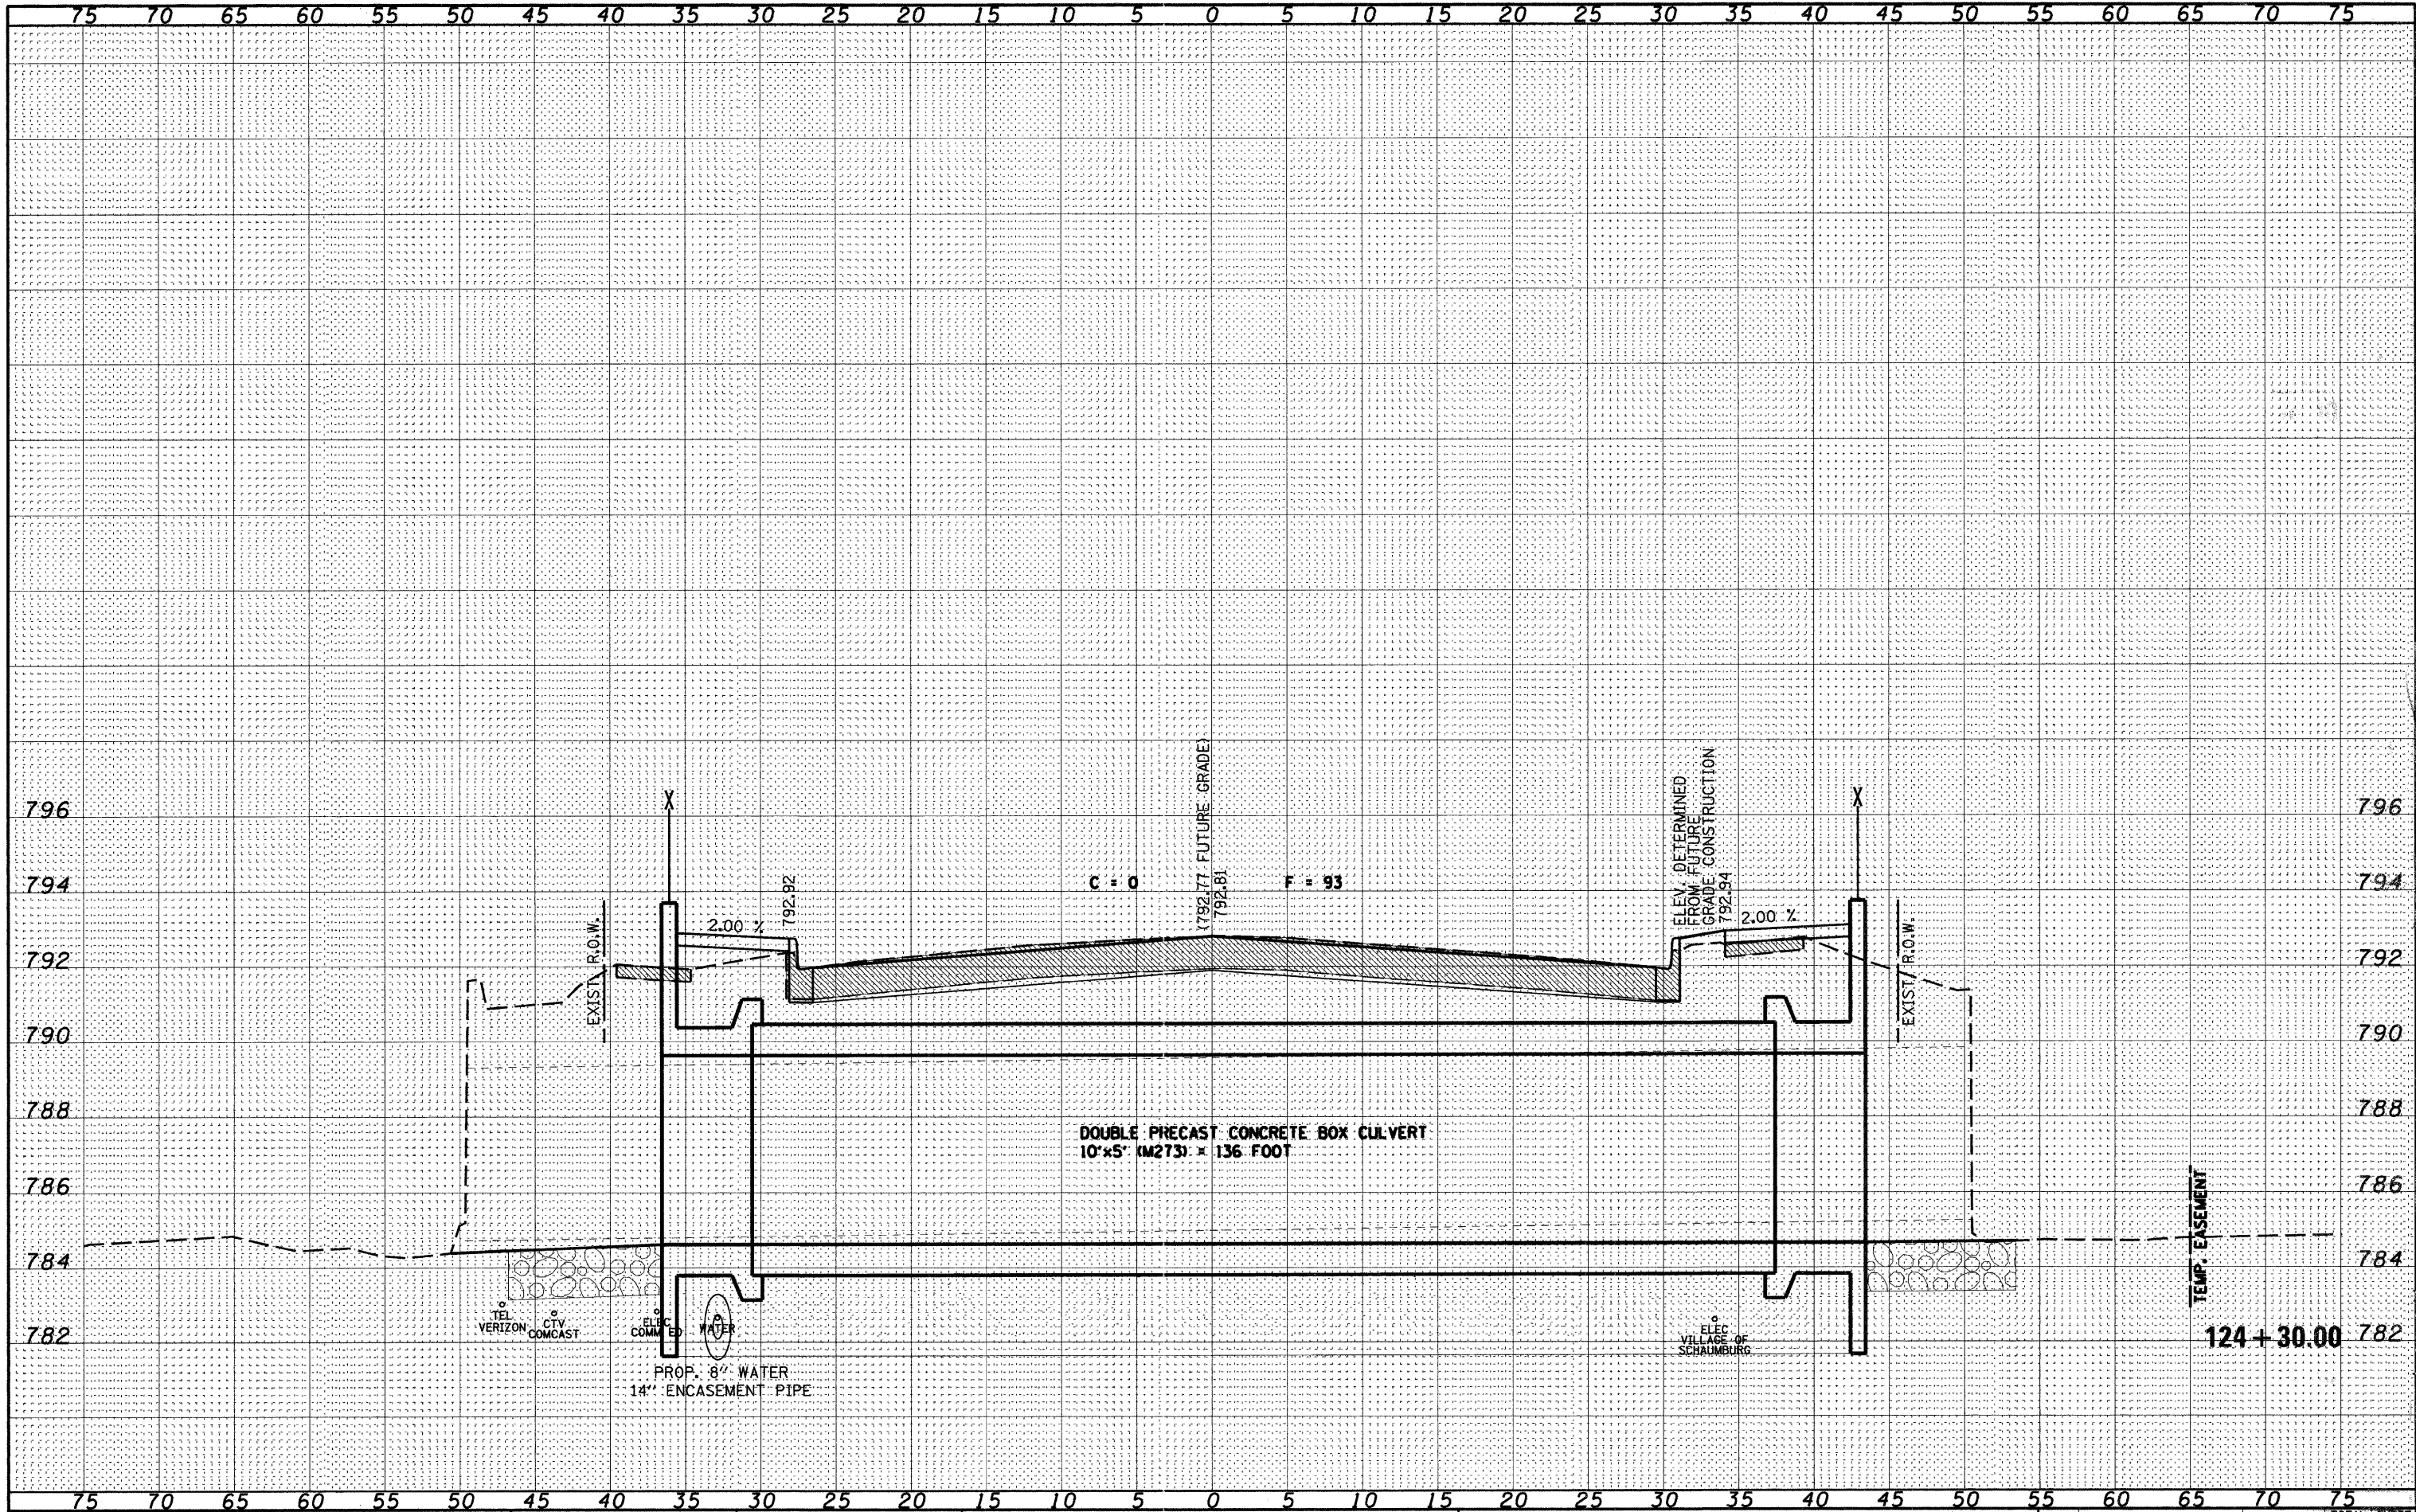

FILE NAME = 110085-ah-t-sxs.dgn
 USER NAME =
 DESIGNED - L.F.S.
 DRAWN - T.W.K.
 CHECKED - X.X.X.
 DATE - 06/07/11

PLOT SCALE =
 PLOT DATE = 9/15/2011

REVISIONS:
 REVISED -
 REVISED -
 REVISED -
 REVISED -

**STATE OF ILLINOIS
 DEPARTMENT OF TRANSPORTATION**

**STATION CROSS SECTIONS
 N. WALNUT LN.**

SCALE: SHEET NO. OF SHEETS STA. 124+30.00 TO STA. 124+30.00

F.A.U.	SECTION	COUNTY	TOTAL SHEETS	SHEET NO.
2556	08-00094-01-BR	COOK	30	29
VILLAGE OF SCHAUMBURG			CONTRACT NO. 63636	
ILLINOIS FED. AID PROJECT				

