


DATE	
BY	
SURVEYED	
PLOTTED	
TEMPLATE	
AREAS CHECKED	
NO.	

DATE	
BY	
ORIGINAL SURVEY	
NOTE BOOK	
AREAS CHECKED	
NO.	

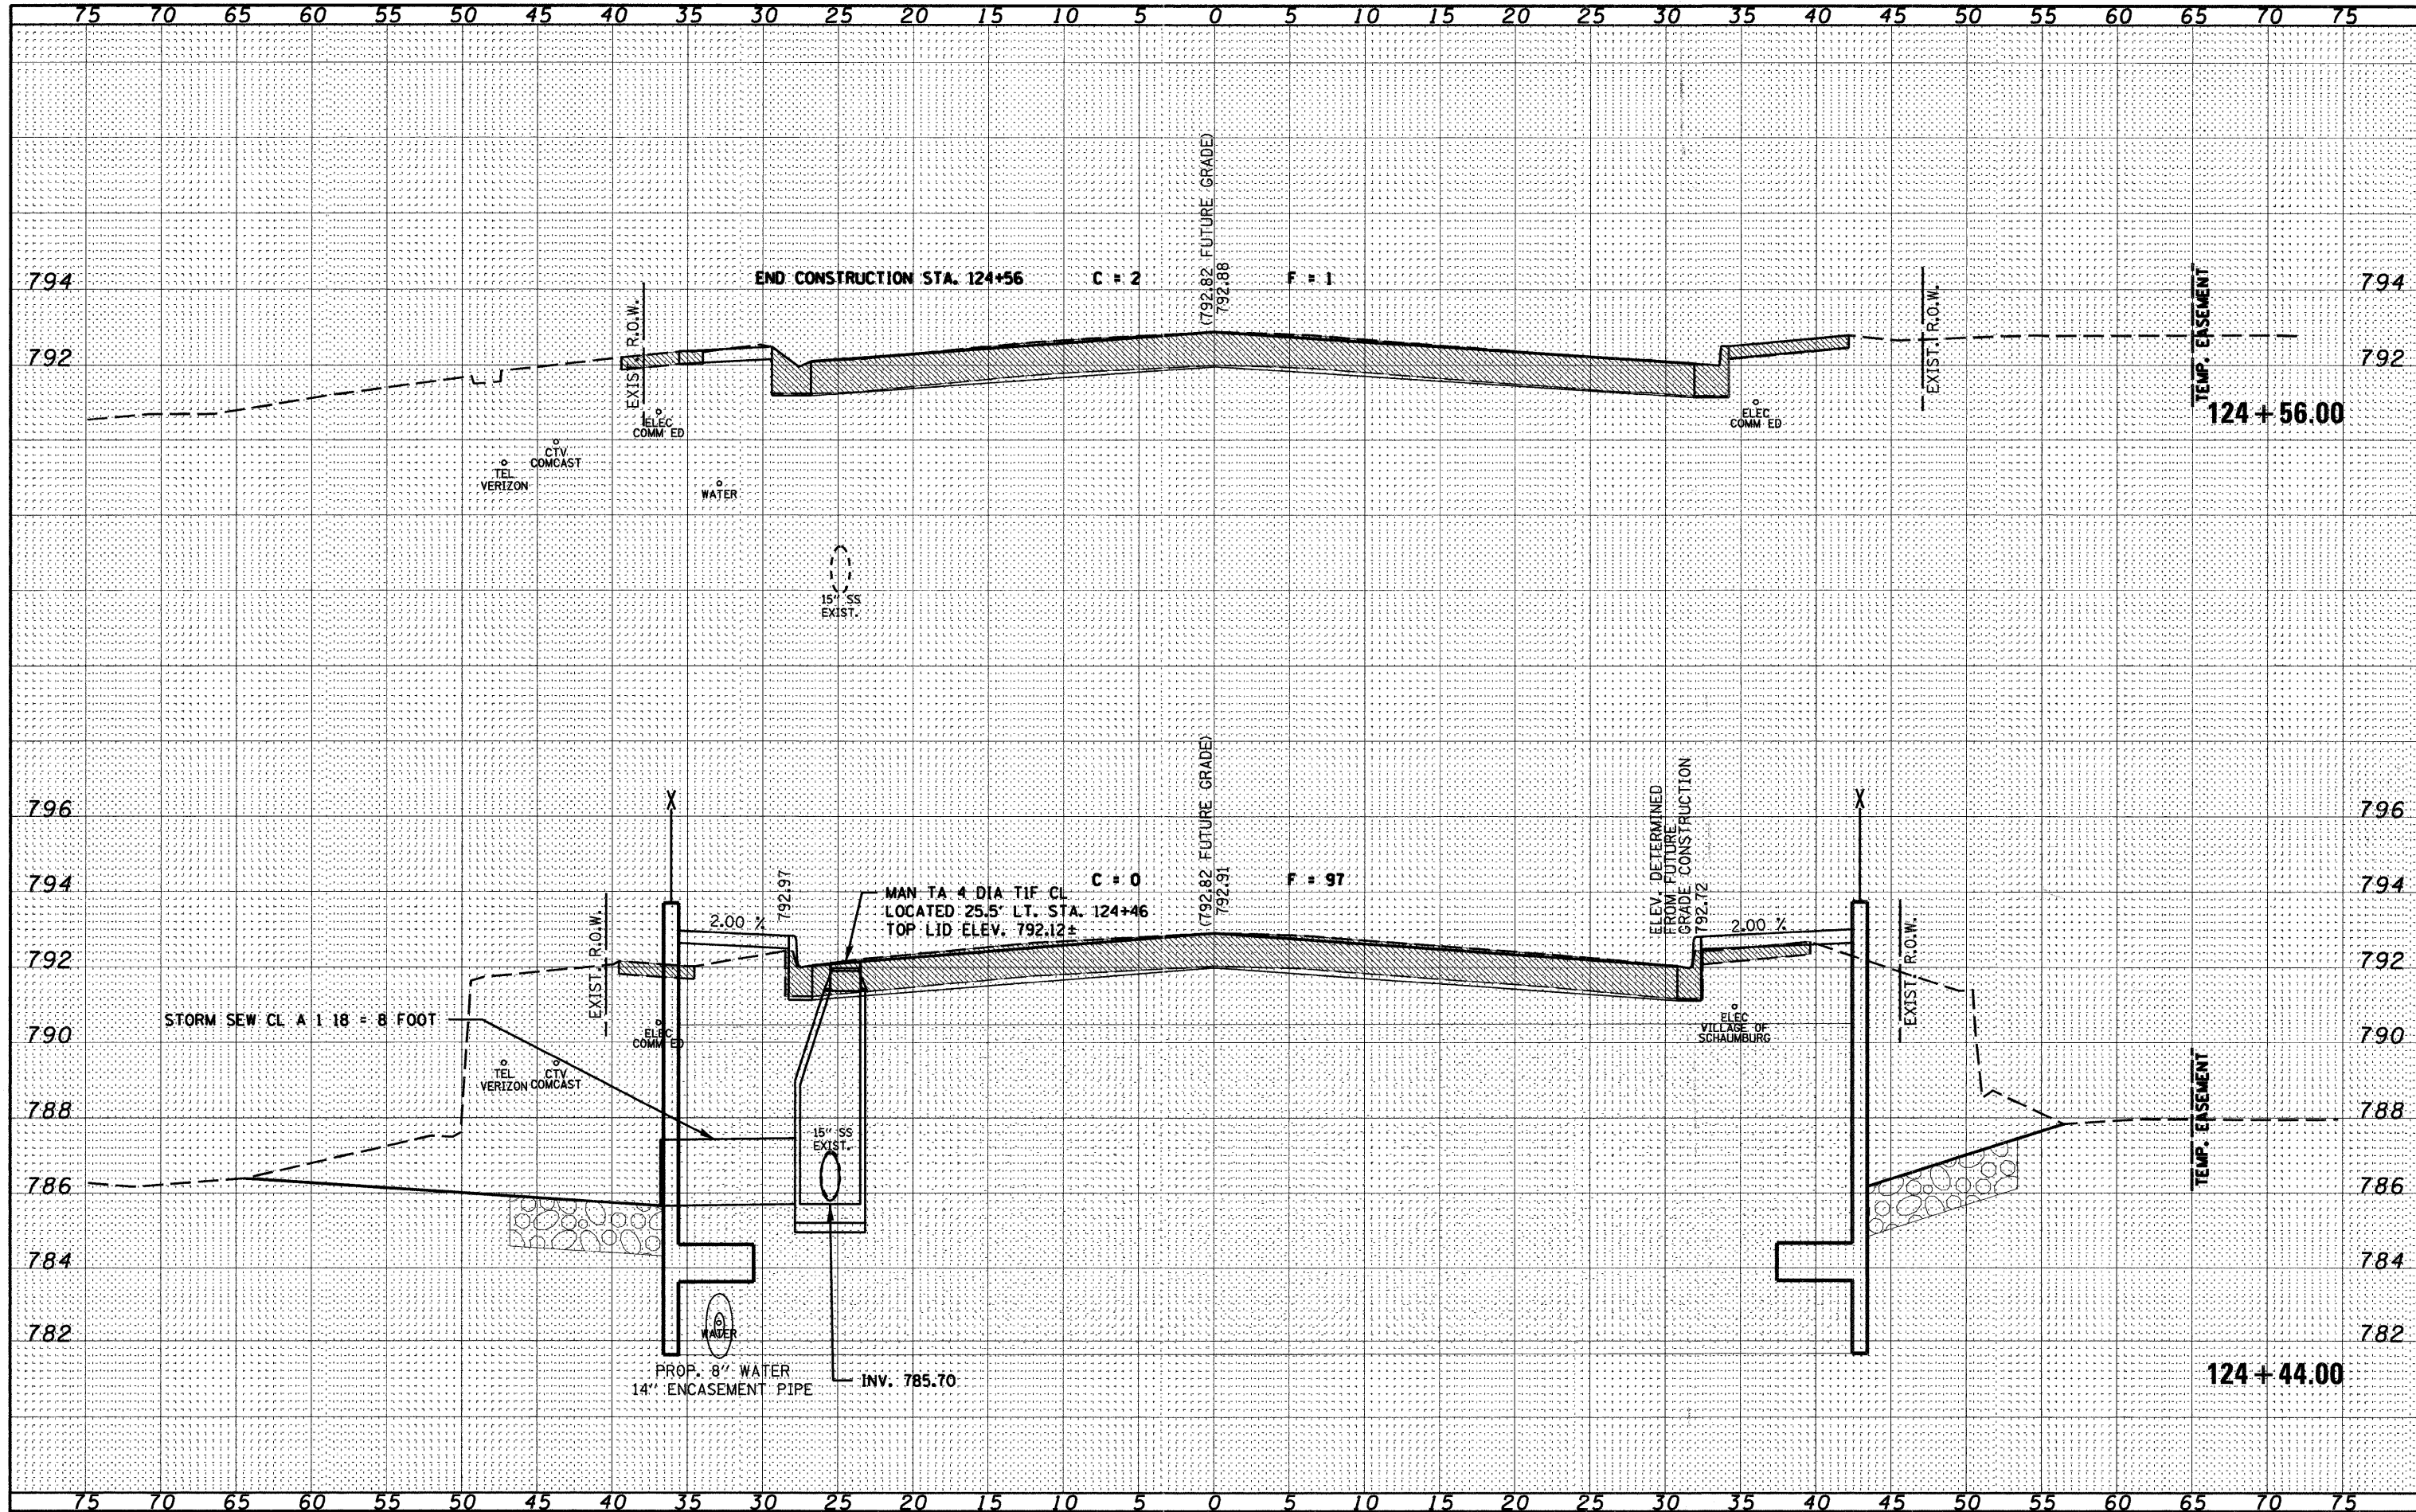

FILE NAME = 110095-ah1-sxs.dgn
 USER NAME =
 DESIGNED - L.F.S.
 DRAWN - T.W.K.
 CHECKED - X.X.X.
 DATE - 06/07/11

PLOT SCALE =
 PLOT DATE = 9/15/2011

REVISOR
 REVISION
 REVISION
 REVISION

STATE OF ILLINOIS
 DEPARTMENT OF TRANSPORTATION

STATION CROSS SECTIONS
 N. WALNUT LN.
 SCALE: SHEET NO. OF SHEETS STA. 124+44.00 TO STA. 124+56.00

F.A.U.	SECTION	COUNTY	TOTAL SHEETS	SHEET NO.
2556	08-00094-01-BR	COOK	30	30
VILLAGE OF SCHAUMBURG			CONTRACT NO. 63636	
ILLINOIS FED. AID PROJECT				