


DISTURBED AREAS WITHIN WATERS OF THE U.S.

CAUSEWAY =	7,957 SQ. FT.
PIER #2 COFFERDAM =	1,276 SQ. FT.
PIER #3 COFFERDAM =	1,276 SQ. FT.
PILES FOR WEST TEMPORARY BRIDGE =	30 SQ. FT.
PILES FOR EAST TEMPORARY BRIDGE =	42 SQ. FT.
TOTAL	10,581 SQ. FT. = 0.24 ACRES

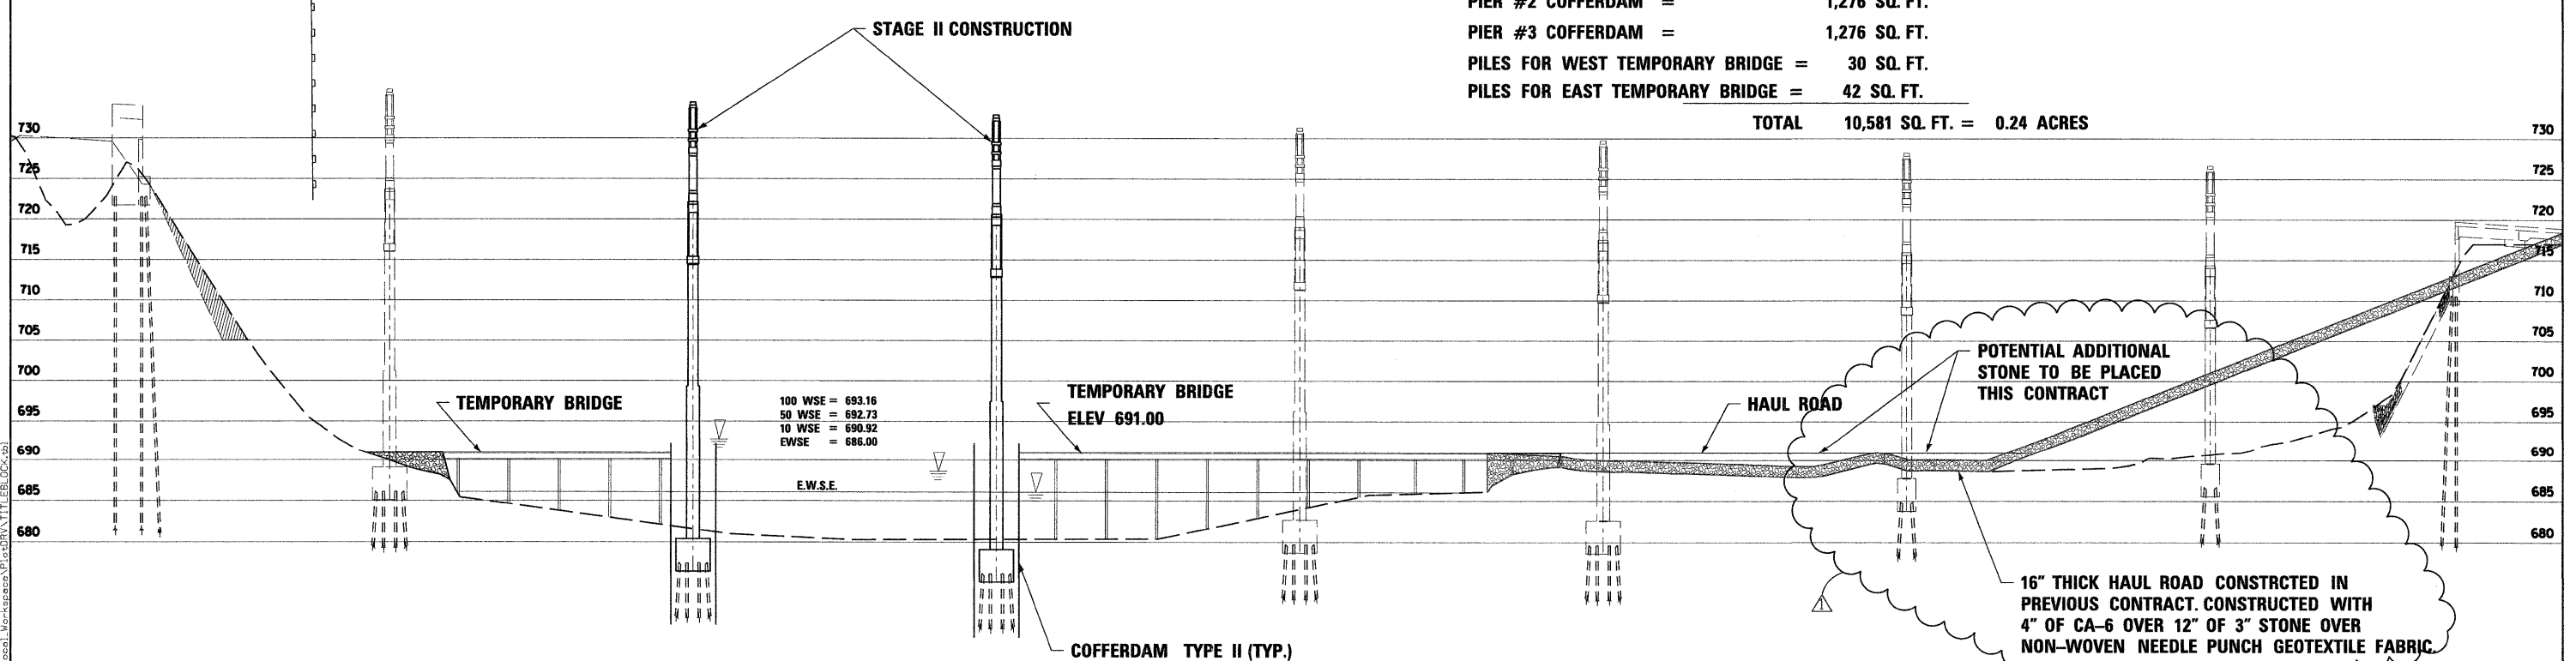

PLOT SCALE: 1"=40'
 X:\2012\04\04\Local_Workspace\104\RedGate-er-04-stg2.dwg
 X:\2012\04\04\Local_Workspace\104\RedGate-er-04-stg2.dwg

FILE NAME =	DESIGNED - MAC	REVISED - ADDENDUM 1-6-12
... \RMT_prpIn-ABC-sht-RedGate-er-04-stg2.dwg	DRAWN - TMB	REVISED -
USER NAME = tblank	CHECKED - RMT	REVISED -
PLOT DATE = 1/4/2012	DATE - 10/23/2011	REVISED -



CITY OF ST. CHARLES

FOX RIVER EROSION AND SEDIMENT CONTROL
RED GATE ROAD — STAGE 2

SCALE: 1"=20' SHEET NO. 5 OF 23 SHEETS STA. TO STA.

F.A. RTE.	SECTION	COUNTY	TOTAL SHEETS	SHEET NO.
	04-00092-00-BR	KANE	440	106
CONTRACT NO. 63650			ILLINOIS FED. AID PROJECT	