


Drawing file: W:\Projects\12509232 - Grand Blvd. Design Engineering\X-SECTIONS\Xsec\_MONROE.dwg Oct. 24, 2011 - 3:11pm

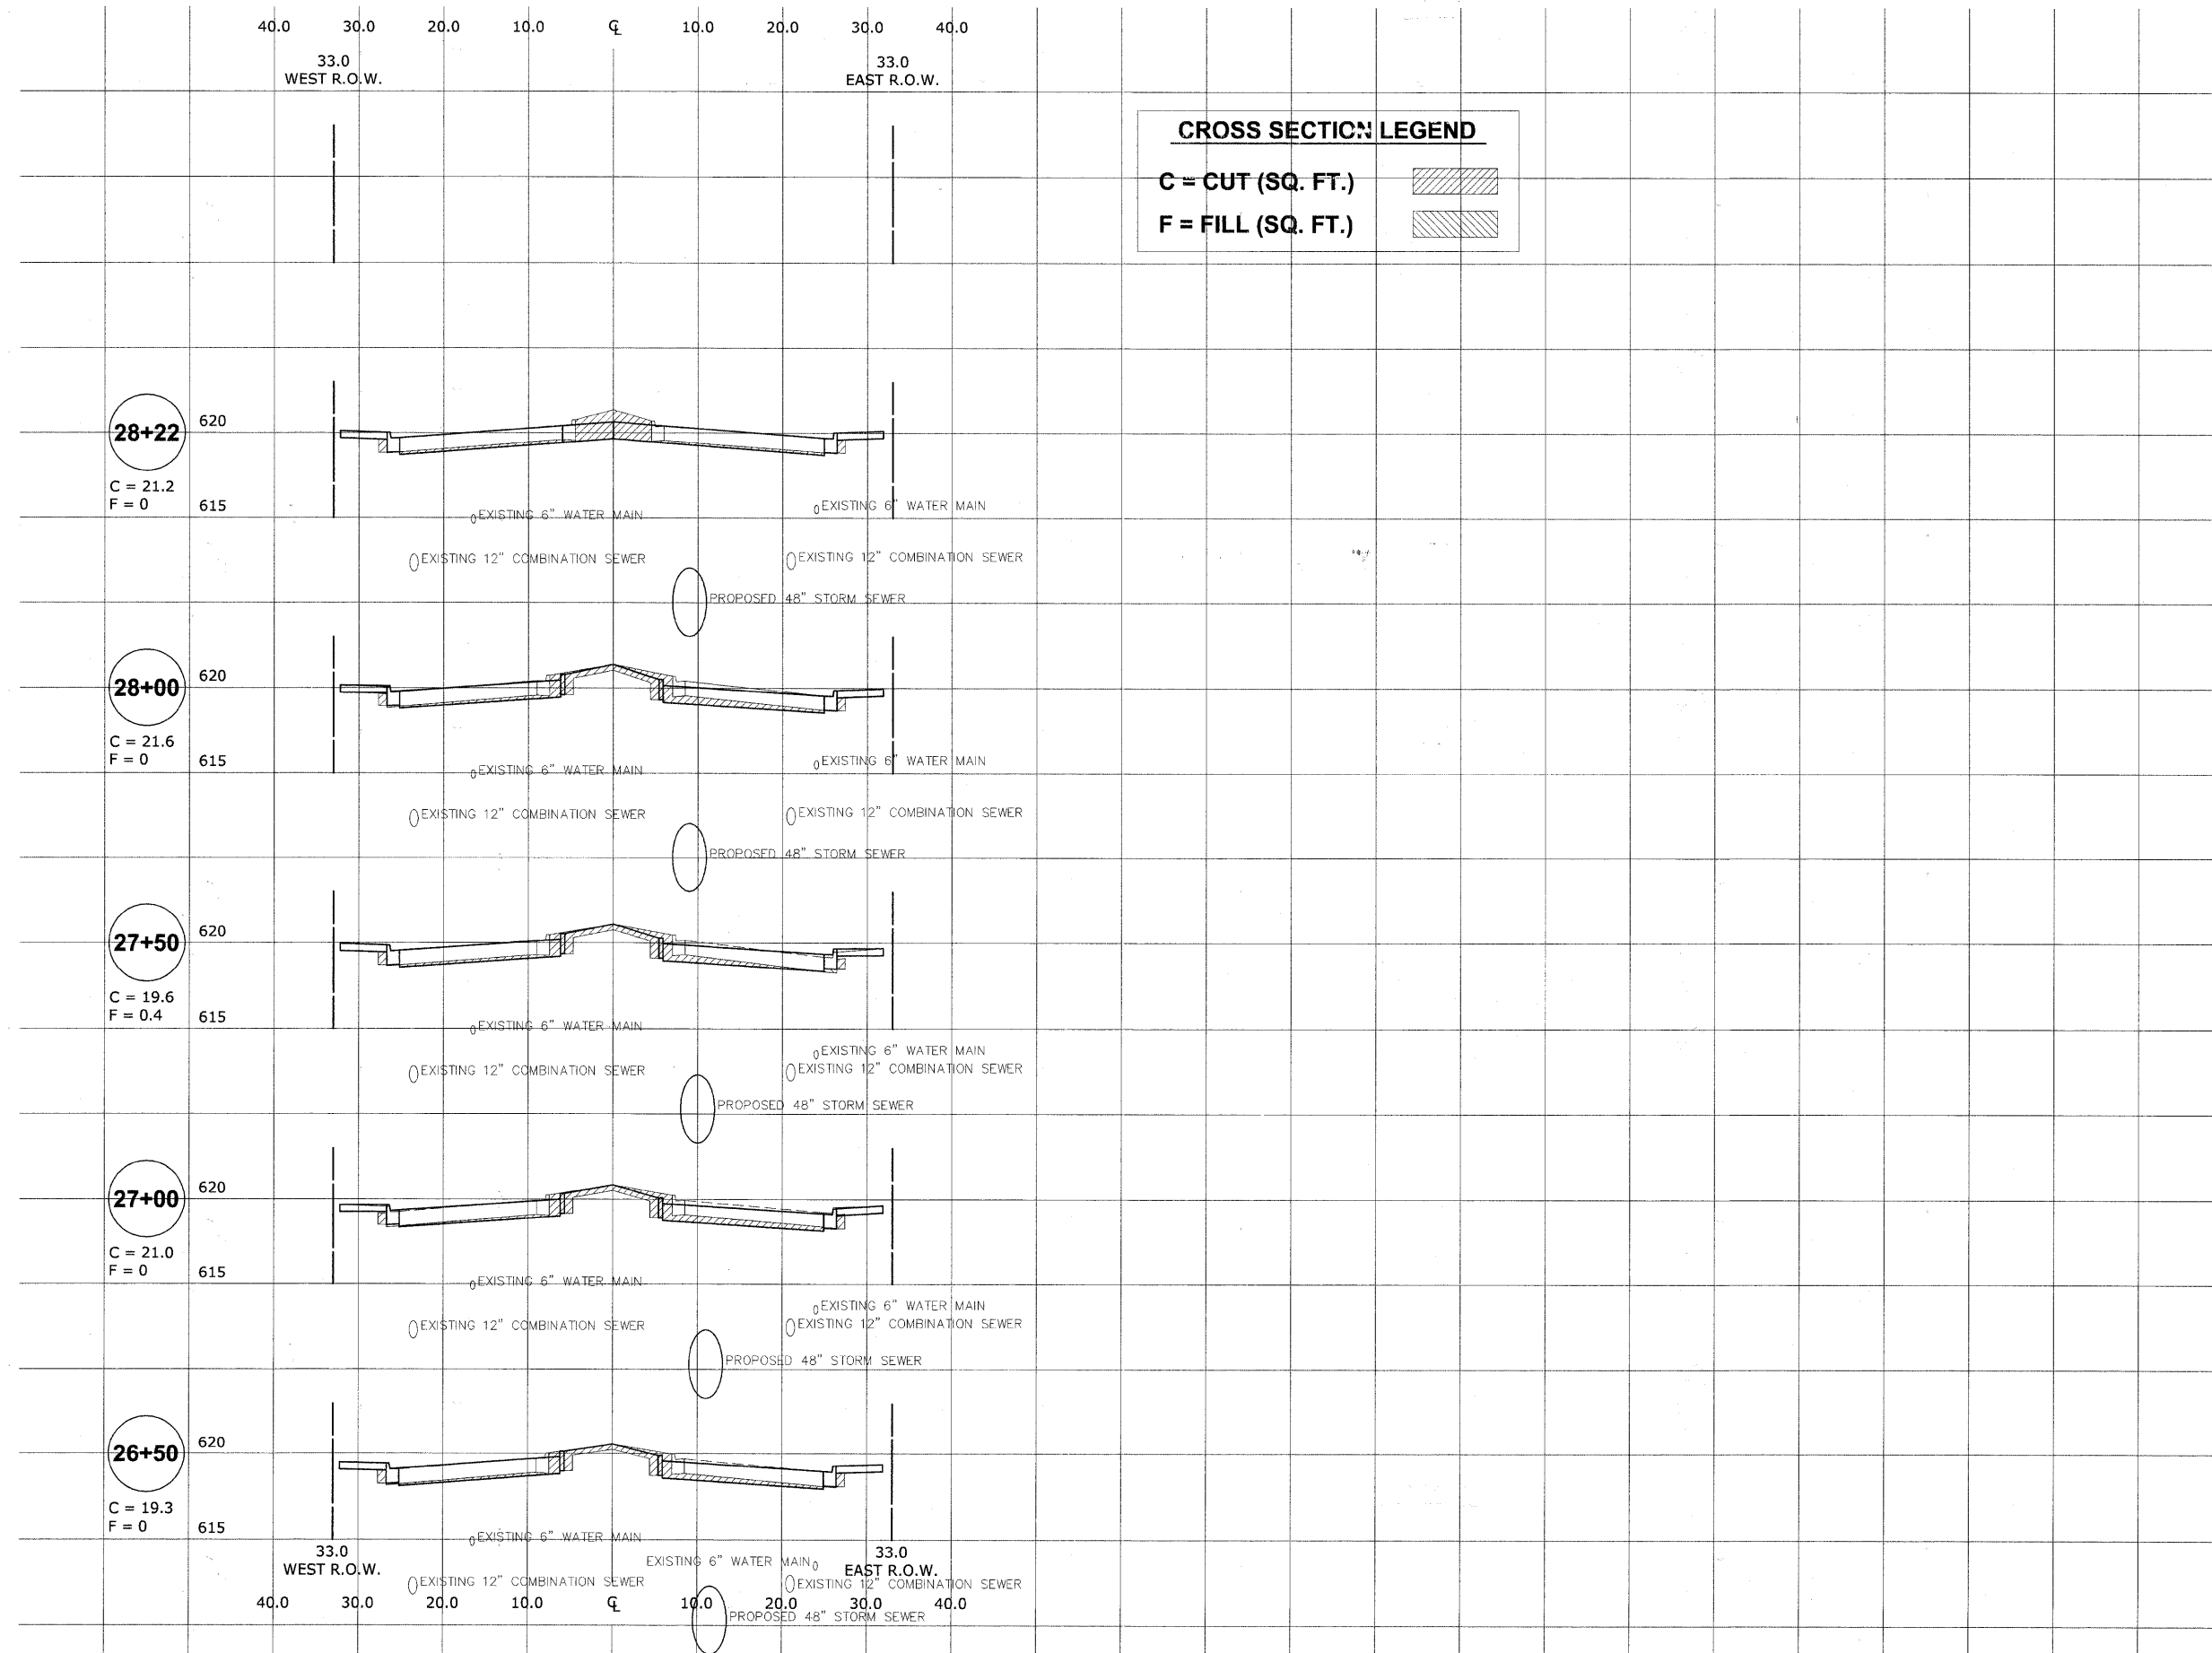

**CROSS SECTION LEGEND**

C = CUT (SQ. FT.)

F = FILL (SQ. FT.)

**HANCOCK ENGINEERING**  
 Civil Engineers  
 Municipal Consultants  
 Established 1911

USER NAME -  
 PLOT SCALE -  
 PLOT DATE -

DESIGNED - WOP, JG  
 DRAWN - MK, DMM  
 CHECKED - WOP, JG  
 DATE - 10-24-11

REVISED -  
 REVISED -  
 REVISED -  
 REVISED -

**STATE OF ILLINOIS  
 DEPARTMENT OF TRANSPORTATION**

**CROSS SECTIONS  
 MONROE AVENUE**

SCALE: 1"=10'H 1"=5' V SHEET NO. 5 OF 7 SHEETS STA. - TO STA. -

ROUTE NO. FAU 1694	SECTION 07-00122-01-PV	COUNTY COOK	TOTAL SHEETS 86	SHEET NO. 84
FIELD BOOK NO. -AERIALS/LL		CONTRACT NO. 63651		
FED. ROAD DIST. NO. 1 ILLINOIS FED. AID PROJECT M-9003(875)				