


DATE	
BY	
FINAL SURVEY	
SURVEYED	
PLOTTED	
TEMPLATE	
NOTE BOOK	
AREAS CHECKED	
NO.	

DATE	
BY	
ORIGINAL SURVEY	
SURVEYED	
PLOTTED	
TEMPLATE	
NOTE BOOK	
AREAS CHECKED	
NO.	

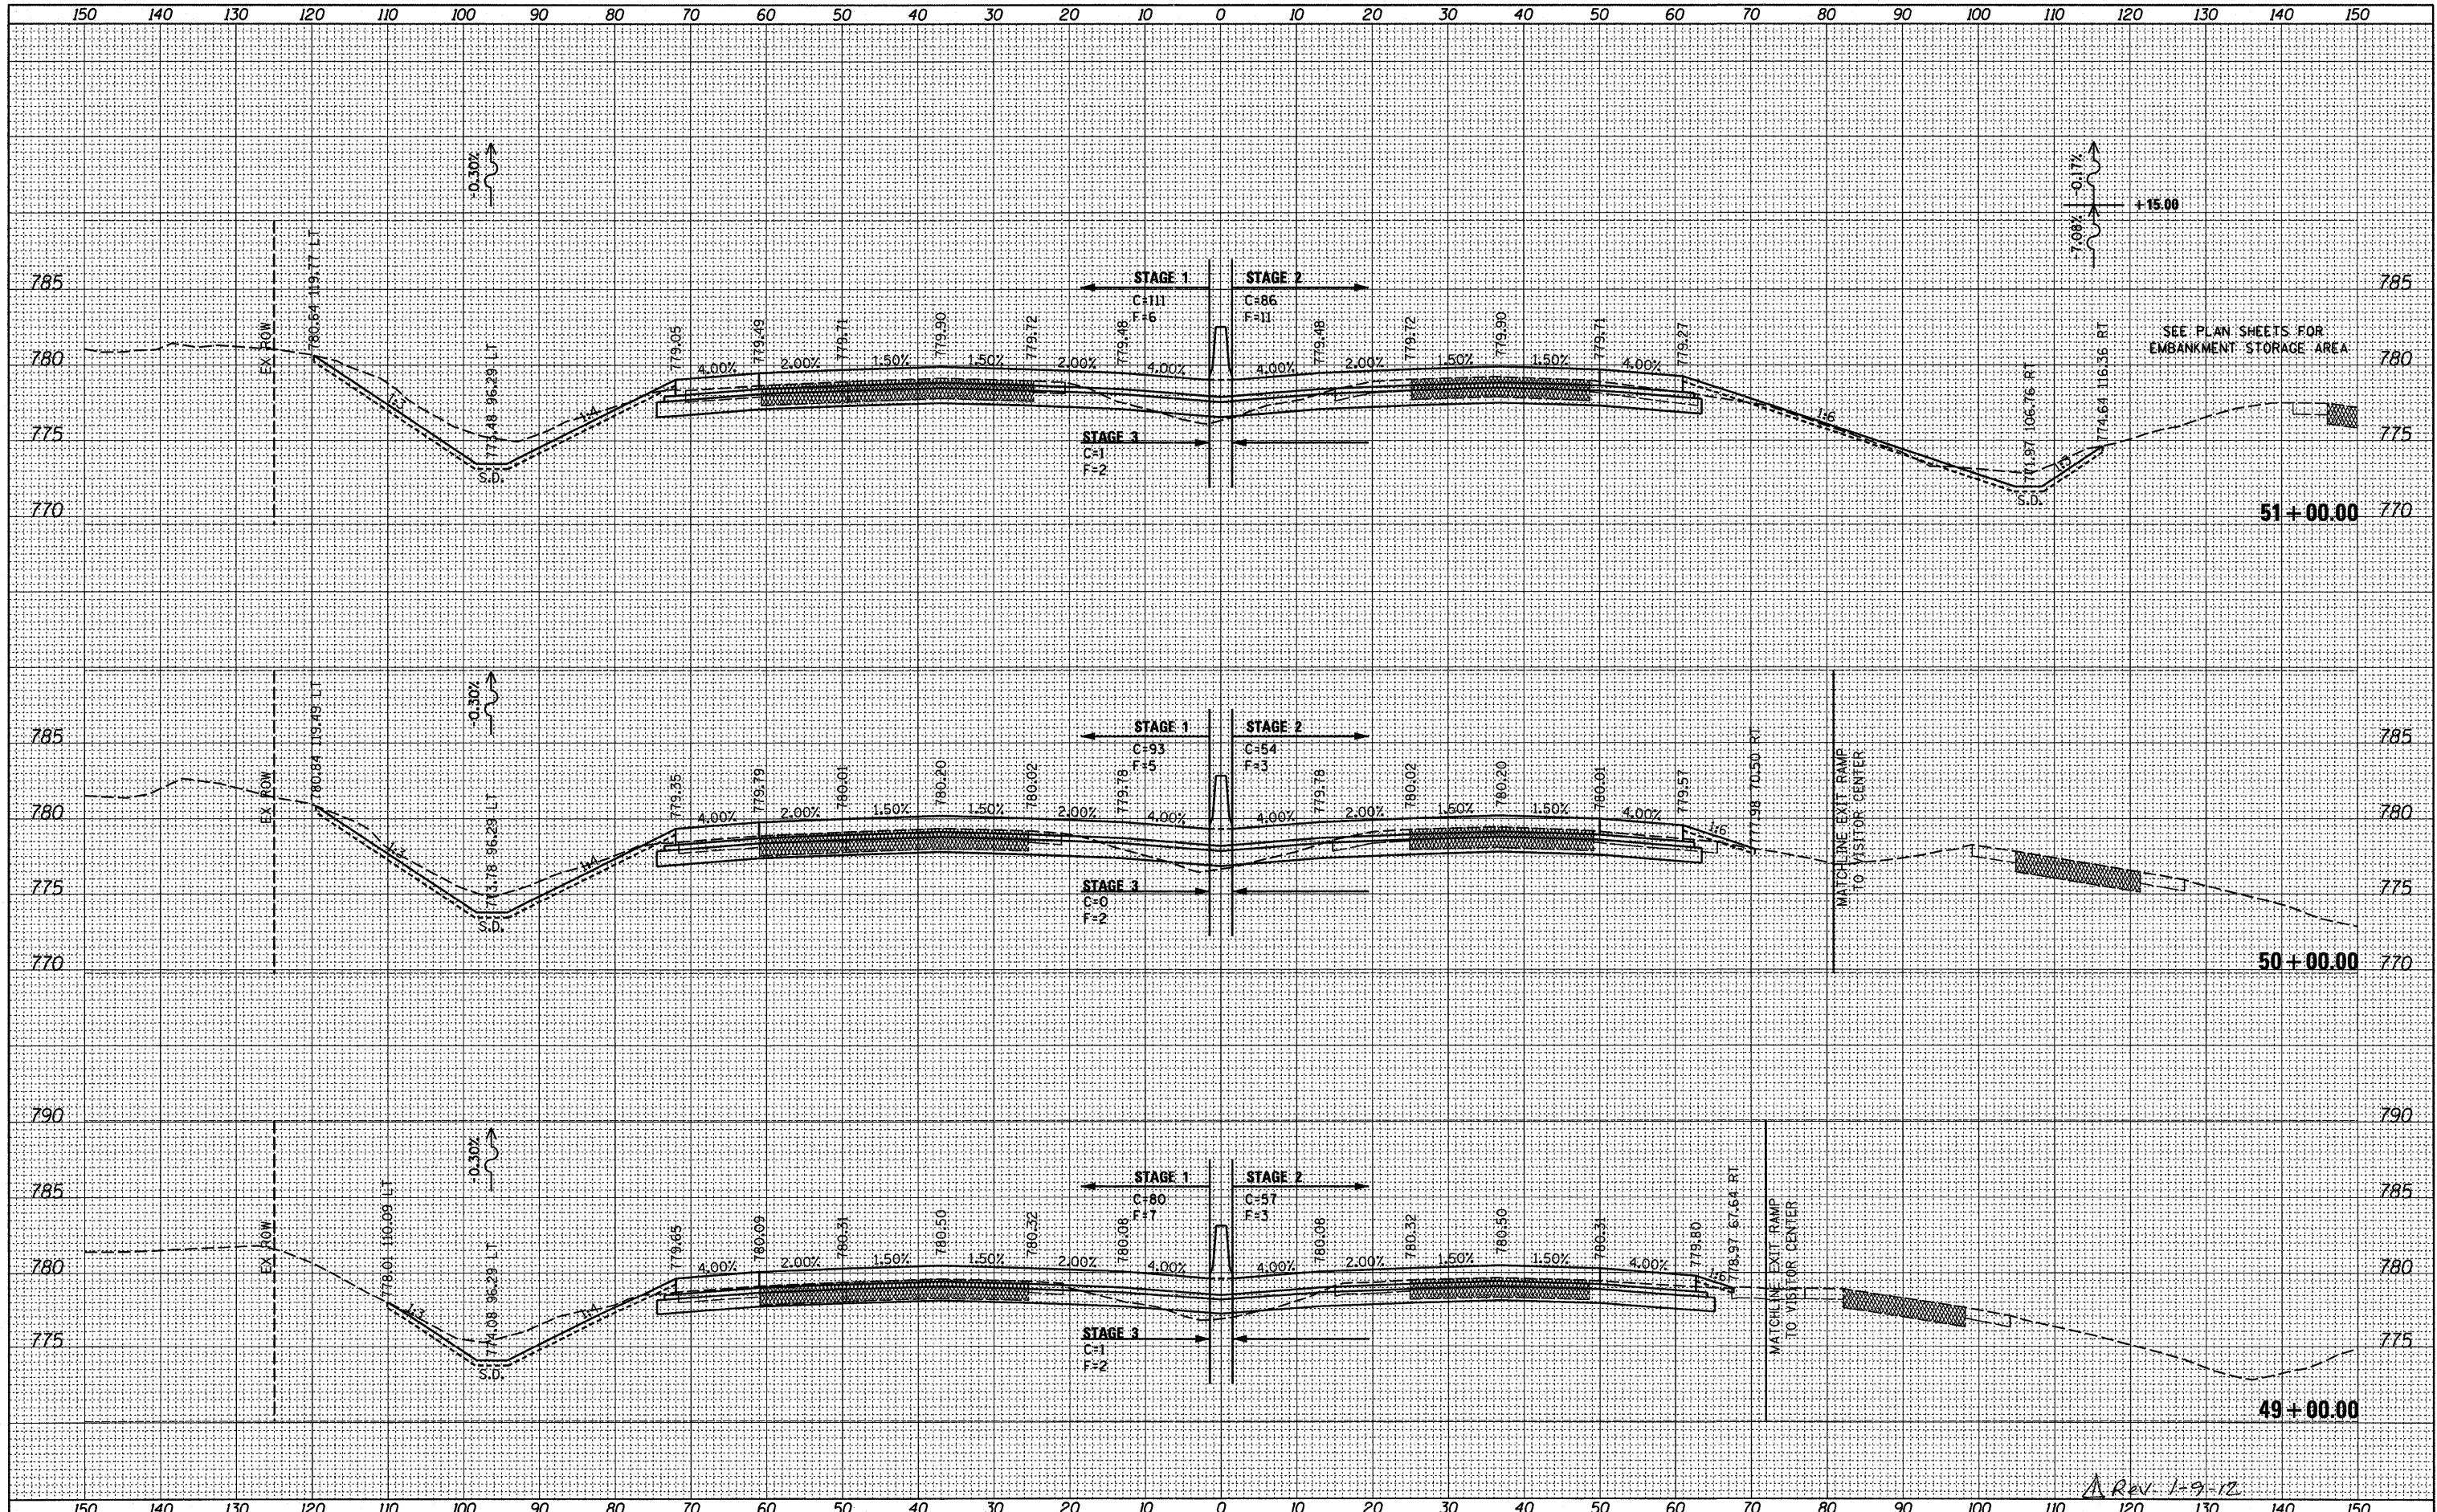

Rev 1-9-12

**McClure LOCHNER**  
Engineering Associates, Inc.  
RVA  
QUIGO ENGINEERING, INC.

USER NAME = USERNAME	DESIGNED -	REVISED -
FILE NAME = #FILE#	DRAWN - BSL	REVISED -
PLOT SCALE = 10.0000' / IN.	CHECKED - PDS	REVISED -
PLOT DATE = 12/27/2011	DATE - 10-21-2011	REVISED -

**STATE OF ILLINOIS  
DEPARTMENT OF TRANSPORTATION**

**I-90 CROSS SECTIONS**

SCALE: H: 1"=10'  
V: 1"=4'

SHEET NO.	OF	SHEETS	STA. 49+00.00	TO STA. 51+00.00
-----------	----	--------	---------------	------------------

F.A. RTE.	SECTION	COUNTY	TOTAL SHEETS	SHEET NO.
90	(X2-1) R	WINNEBAGO	510	431
			CONTRACT NO. 64C29	
ILLINOIS FED. AID PROJECT				