
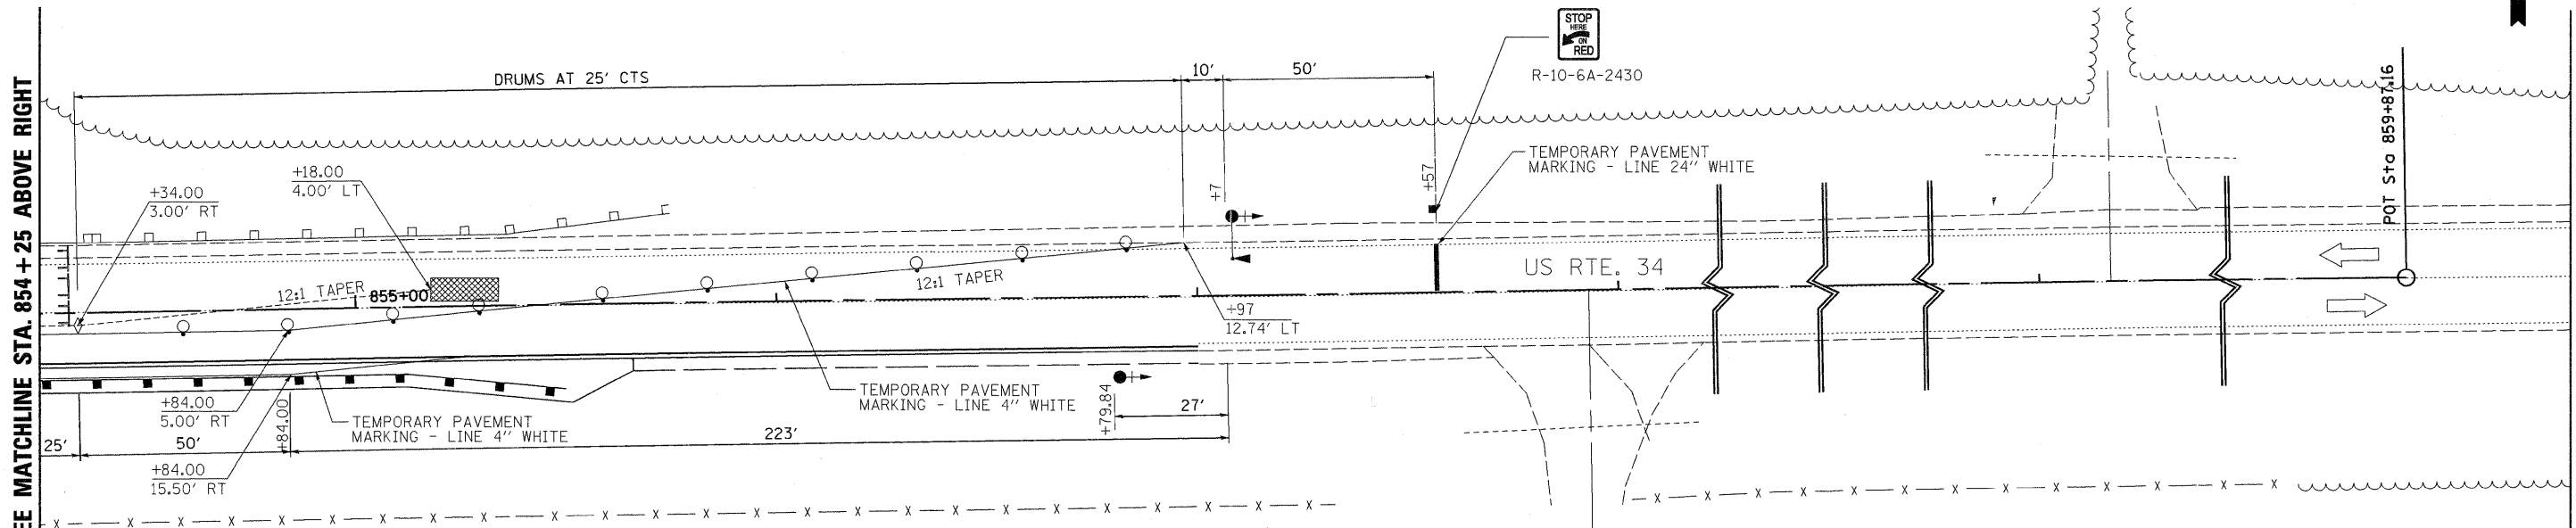


DATE	
BY	
REVISIONS	
NO.	
PLAN	
NOTE BOOK	
NO.	

DATE	
BY	
REVISIONS	
NO.	
PROFILE	
NOTE BOOK	
NO.	

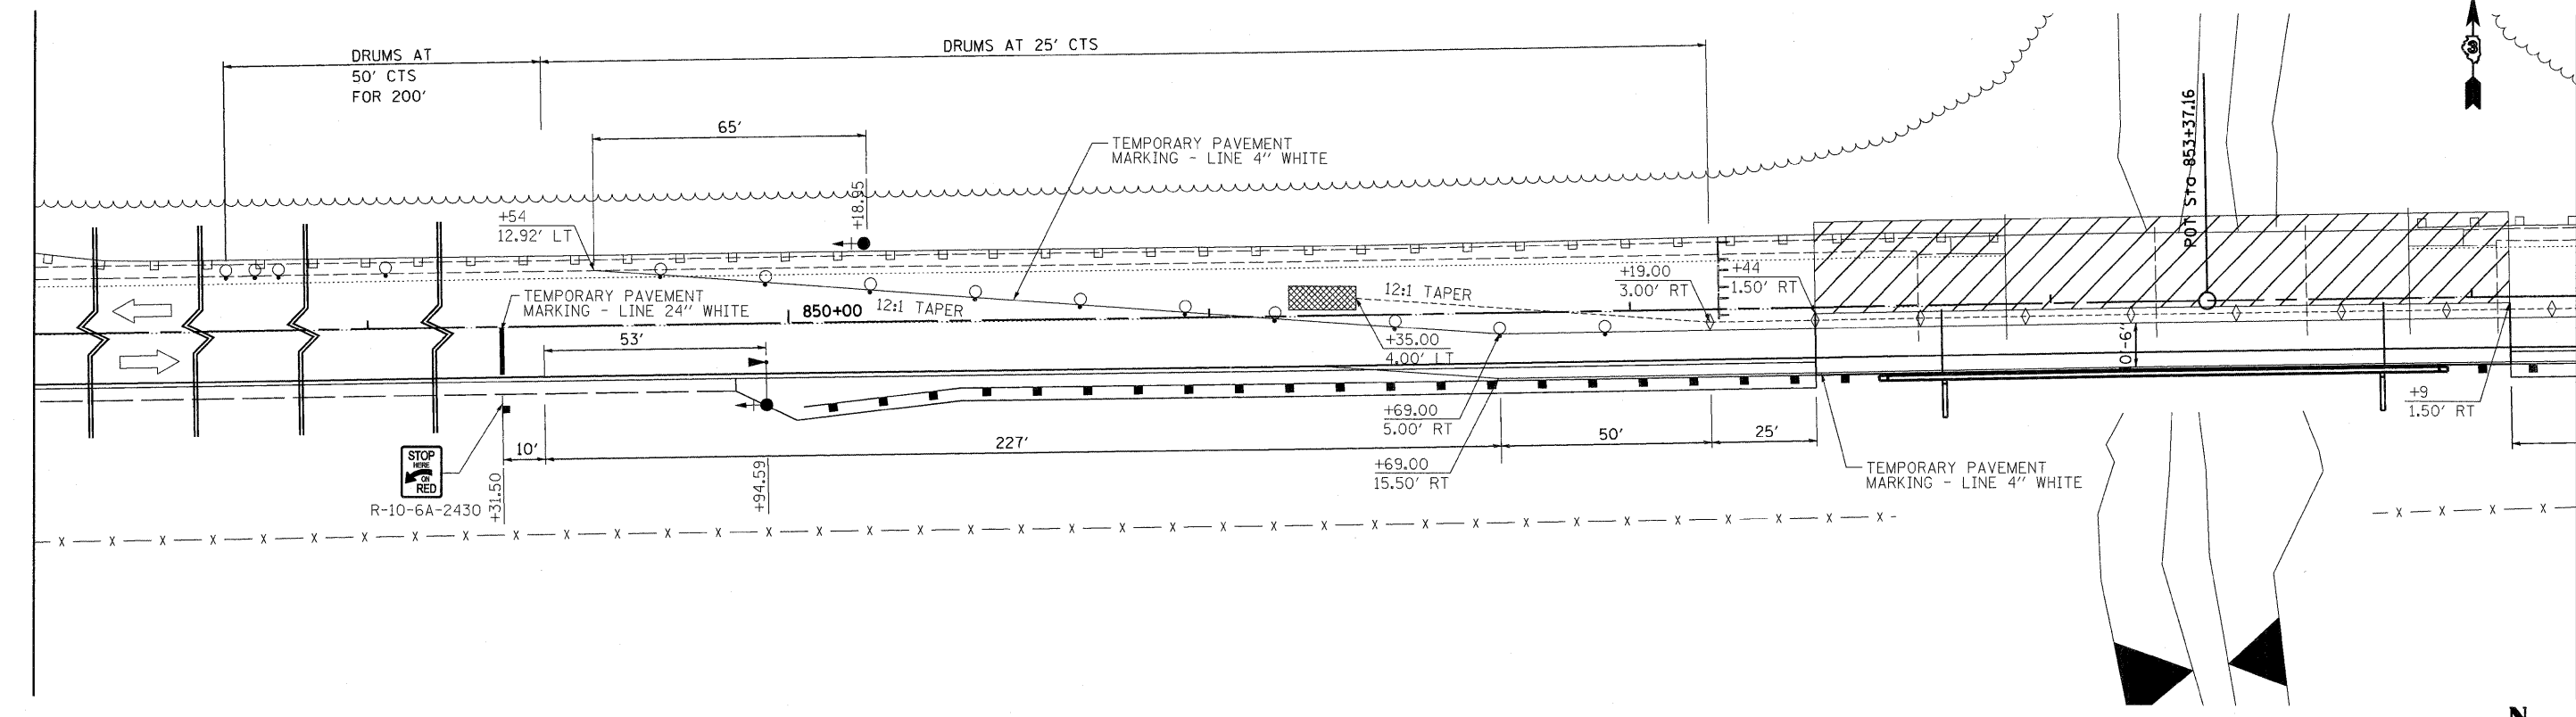


LEGEND

- WORK AREA
- IMPACT ATTENUATOR
- SIGN
- TYPE III BARRICADE
- TRAFFIC SIGNAL WITH BACKPLATE
- MICROWAVE
- DRUM WITH STEADY BURN LIGHT
- TYPE "C" BIDIRECTIONAL REFLECTOR/TEMPORARY
- TEMPORARY CONCRETE BARRIER

NOTES

1. SEE STANDARD 701321 FOR DETAILS.
2. SEE MOT TYPICAL SECTIONS SHEET FOR STAGES OF CONSTRUCTION.
3. PROPOSED GUARD RAIL TO BE INSTALLED PRIOR TO SHIFT TRAFFIC TO THIS STAGE.

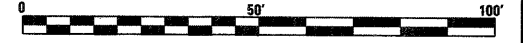

USER NAME =	kkhan
DESIGNED DB	
DRAWN DB	
CHECKED AS	
PLOT DATE =	10/11/2011
DATE	OCTOBER 14, 2011

REVISED -	
REVISED -	
REVISED -	
REVISED -	

**STATE OF ILLINOIS
DEPARTMENT OF TRANSPORTATION**

STAGE II - TRAFFIC CONTROL

SCALE: 1" = 20' SHEET NO. 13 OF 61 SHEETS STA. 847+50.00 TO STA. 857+00.00

F.A.P. RTE.	SECTION	COUNTY	TOTAL SHEETS	SHEET NO.
587	(22 BR/BR)	BUREAU	61	13
FED. ROAD DIST. NO.		ILLINOIS FED. AID PROJECT		