


PARTIAL PLAN

MINIMUM BAR LAP
#5 bar = 2'-7"

Notes:
See Sheet 11 of 26 for superstructure details
and Bill of Material.
Bars indicated thus 32 x 4-#5 etc. indicates
32 lines of bars with 4 lengths per line.
See Sheet 11 of 26 for parapet reinforcement.
See Sheet 13 of 26 for Section A-A

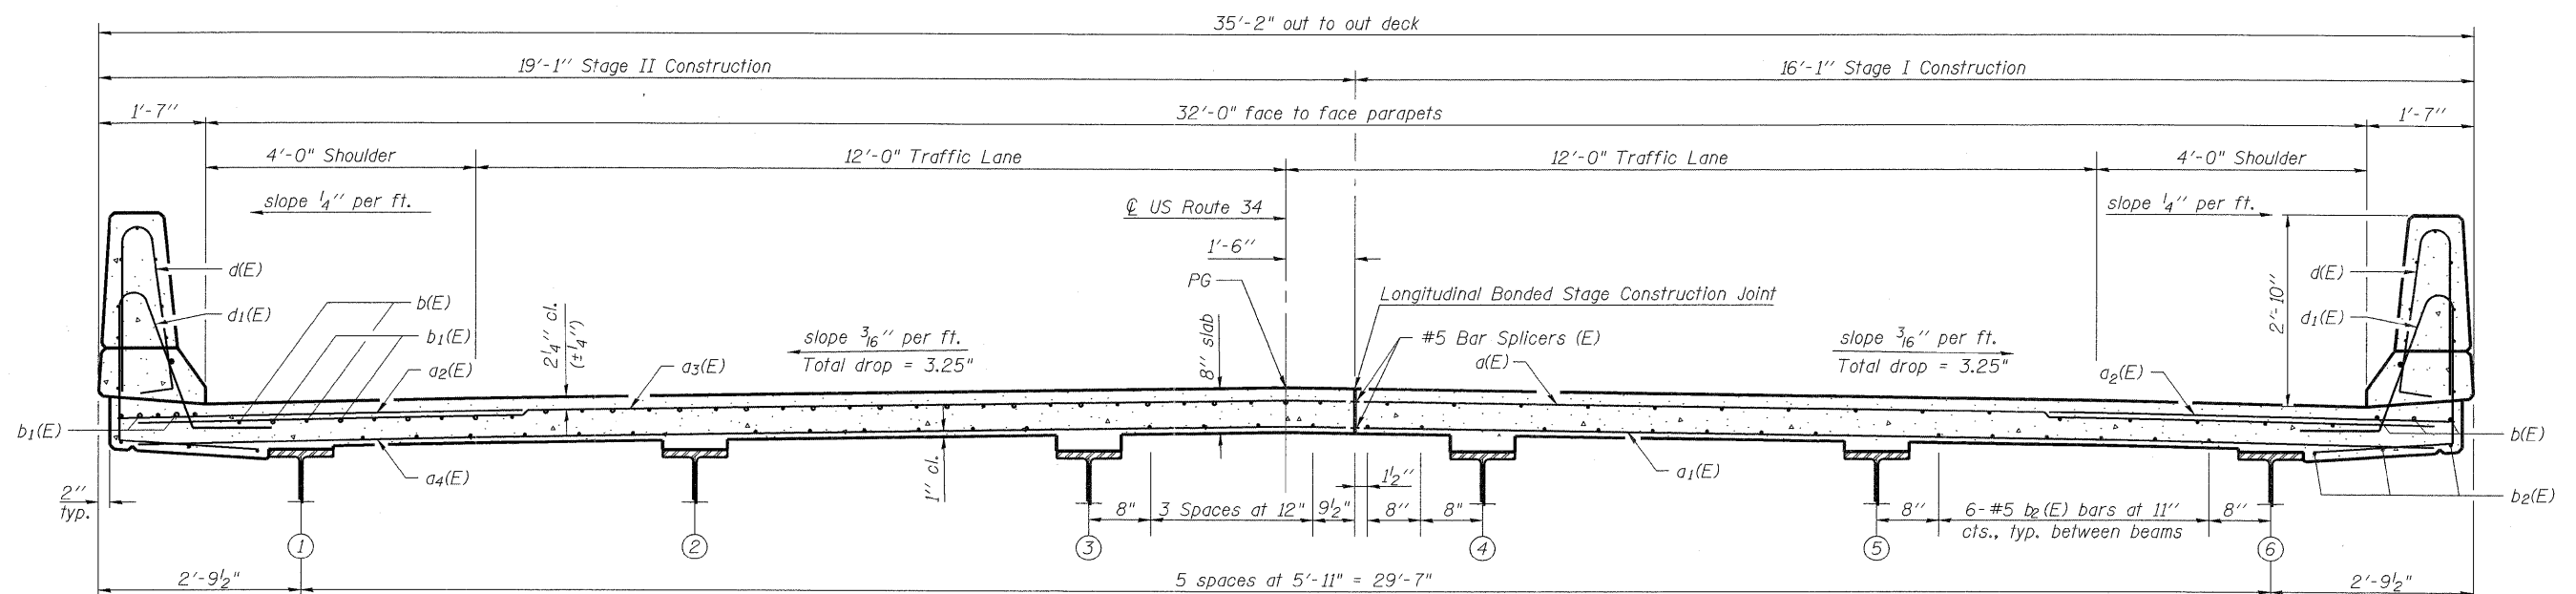

NEAR PIER

NEAR MIDSPAN

CROSS SECTION
(Looking East)

<p>DELTA ENGINEERING GROUP, LLC CORPORATE OFFICE: 1000 W. JACKSON ST., SUITE 200 CHICAGO, IL 60604</p>	USER NAME = kkan	DESIGNED - SK	REVISED -	STATE OF ILLINOIS DEPARTMENT OF TRANSPORTATION	SUPERSTRUCTURE STRUCTURE NO. 006-0183	F.A.P. RTE. 587	SECTION (22 BR/BR)	COUNTY BUREAU	TOTAL SHEETS 61	SHEET NO. 26
	PLOT SCALE =	CHECKED - GBC/SMK	REVISED -			CONTRACT NO. 66995				
	PLOT DATE = 10/11/2011	DRAWN - SK	REVISED -			[ILLINOIS] FED. AID PROJECT				
		CHECKED - GBC/SMK	REVISED -							