


DESIGNED	BY	DATE
PLOTTED		
TEMPLATE		
AREAS CHECKED		
FINAL SURVEY NO.		
NOTE BOOK NO.		

DESIGNED	BY	DATE
PLOTTED		
TEMPLATE		
AREAS CHECKED		
ORIGINAL SURVEY NO.		
NOTE BOOK NO.		

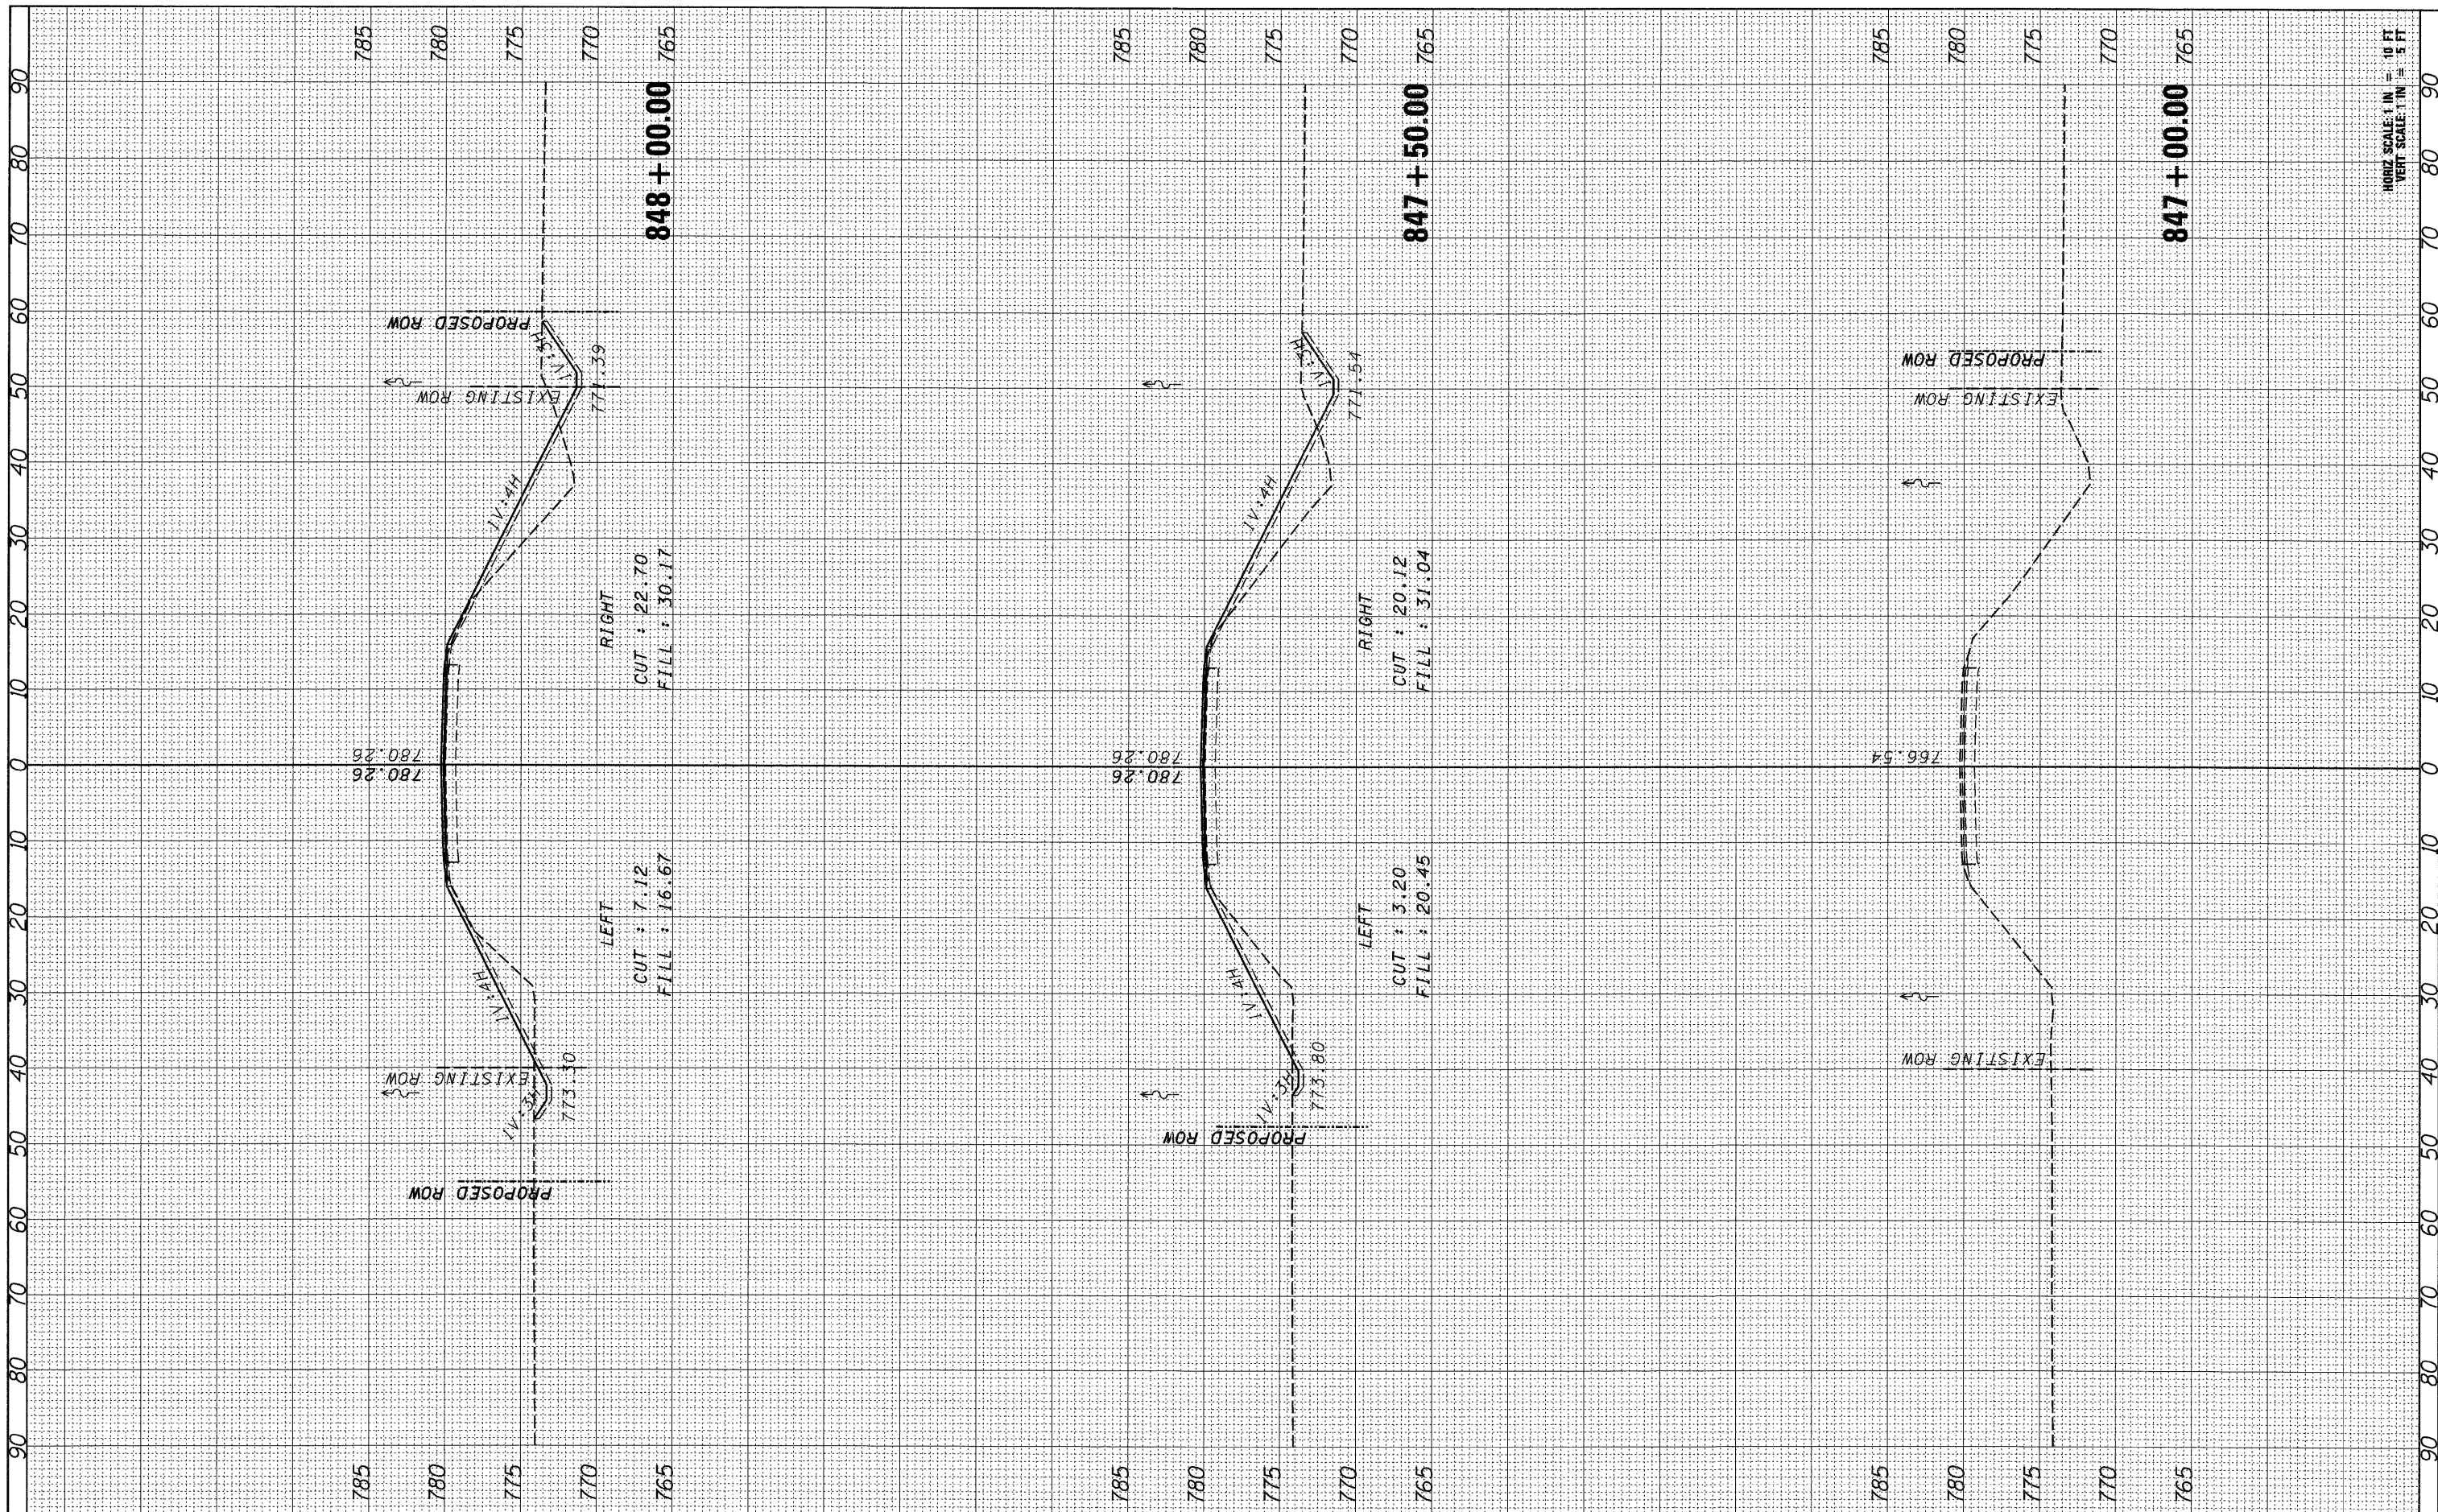

HORIZ. SCALE: 1 IN. = 10 FT.  
 VERT. SCALE: 1 IN. = 5 FT.



USER NAME = kkan	DESIGNED - DB	REVISED -
PLLOT SCALE = #SCALE#	DRAWN - DB	REVISED -
PLLOT DATE = 10/11/2011	CHECKED - AS	REVISED -
	DATE - OCTOBER 14, 2011	REVISED -

**STATE OF ILLINOIS  
 DEPARTMENT OF TRANSPORTATION**

**CROSS SECTION**

SCALE: 1" = 20'    SHEET NO. 56 OF 61 SHEETS    STA. 847+00 TO STA. 848+00

F.A.P. RTE. 587	SECTION (22 BR)BR	COUNTY BUREAU	TOTAL SHEETS 61	SHEET NO. 56
CONTRACT NO. 66995			ILLINOIS FED. AID PROJECT	

FILE NAME = g:\zpl\01101\cadd sheets\dwg\SN-006-0183-56-61XSEC.sht.dgn