


FINAL SURVEY	SUBMITTED	DATE
NOTE BOOK	PLOTTED	BY
NO.	TEMPLATE	
	AREAS CHECKED	

ORIGINAL SURVEY	SUBMITTED	DATE
NOTE BOOK	PLOTTED	BY
NO.	TEMPLATE	
	AREAS CHECKED	

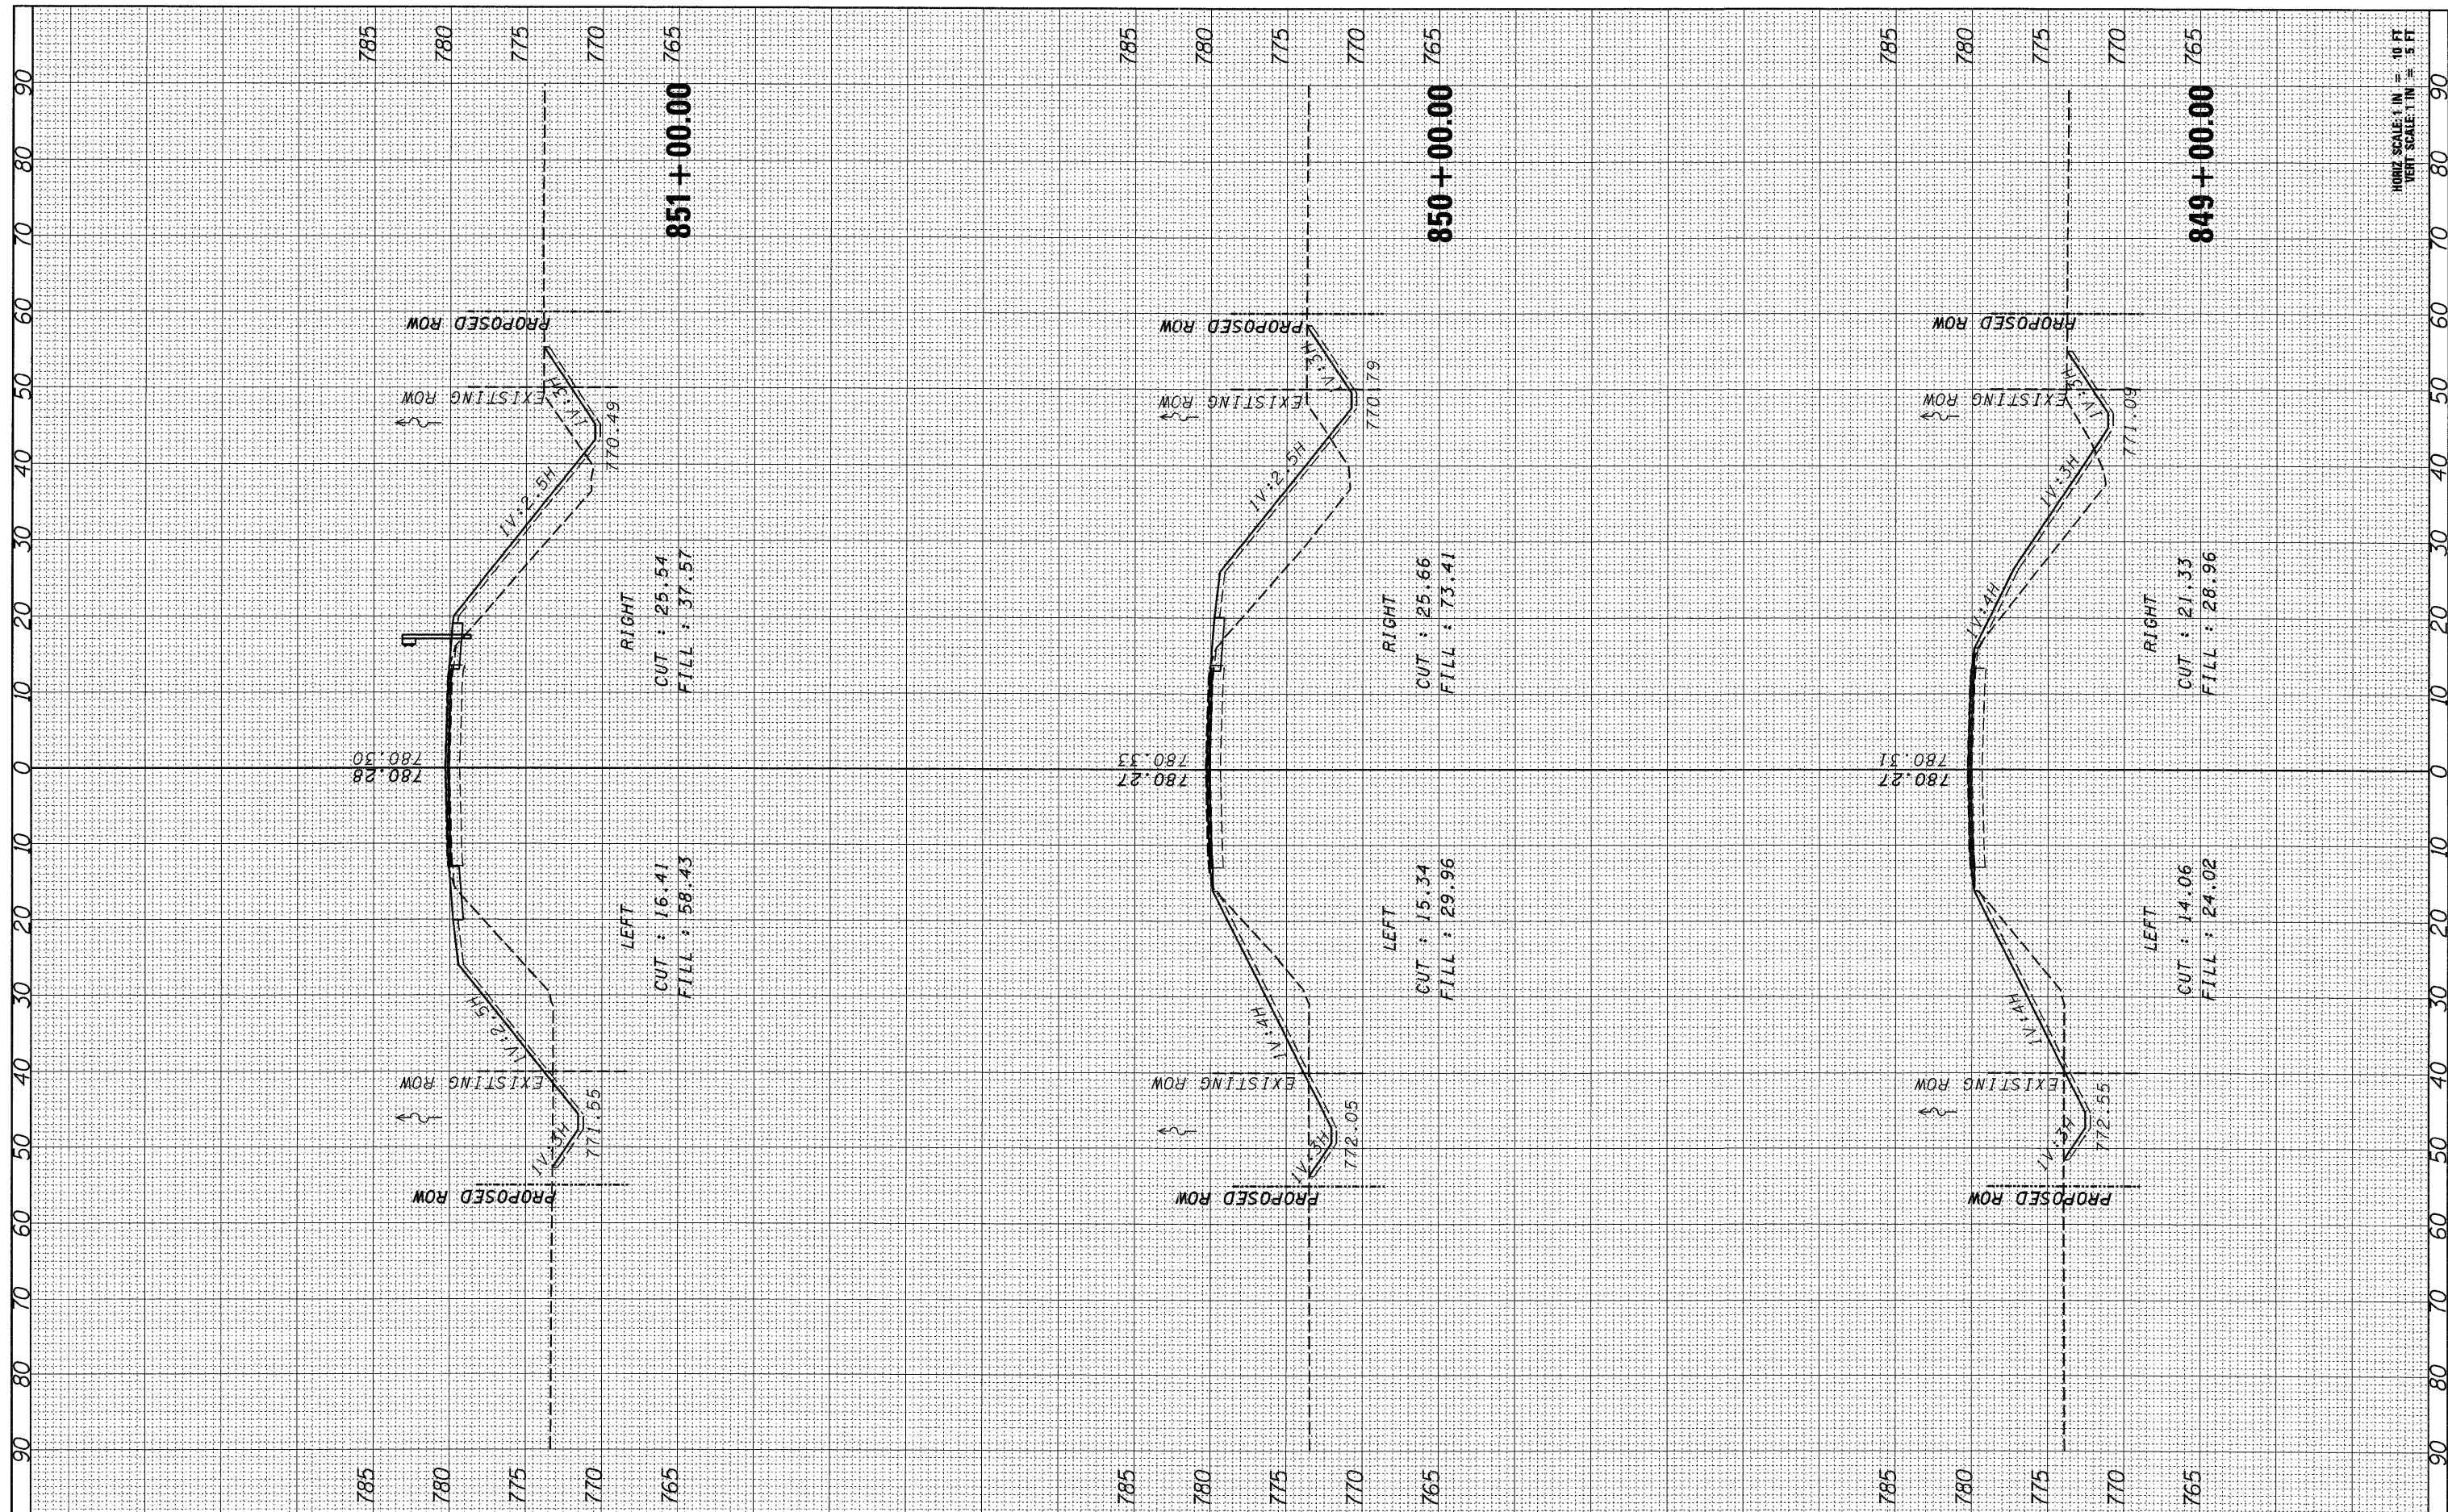

HORIZ SCALE: 1 IN. = 10 FT
VERT SCALE: 1 IN. = 5 FT



USER NAME = kghan
 PLOT SCALE = #SCALE#
 PLOT DATE = 10/11/2011

DESIGNED - DB
 DRAWN - DB
 CHECKED - AS
 DATE - OCTOBER 14, 2011

REVISED -
 REVISED -
 REVISED -
 REVISED -

**STATE OF ILLINOIS
 DEPARTMENT OF TRANSPORTATION**

CROSS SECTION
 SCALE: 1" = 20'
 SHEET NO. 57 OF 61 SHEETS
 STA. 849+00.00 TO STA. 851+00.00

F.A.P. RTE. 587	SECTION (22 BR/BR)	COUNTY	TOTAL SHEETS 61	SHEET NO. 57
ILLINOIS FED. AID PROJECT		BUREAU	CONTRACT NO. 66995	