


FINAL SURVEY NO.	SERVICES PROVIDED	DATE
NOTE BOOK NO.	PLOTTED	
	TEMPLATE	
	AREAS CHECKED	

ORIGINAL SURVEY NO.	SERVICES PROVIDED	DATE
NOTE BOOK NO.	PLOTTED	
	TEMPLATE	
	AREAS CHECKED	

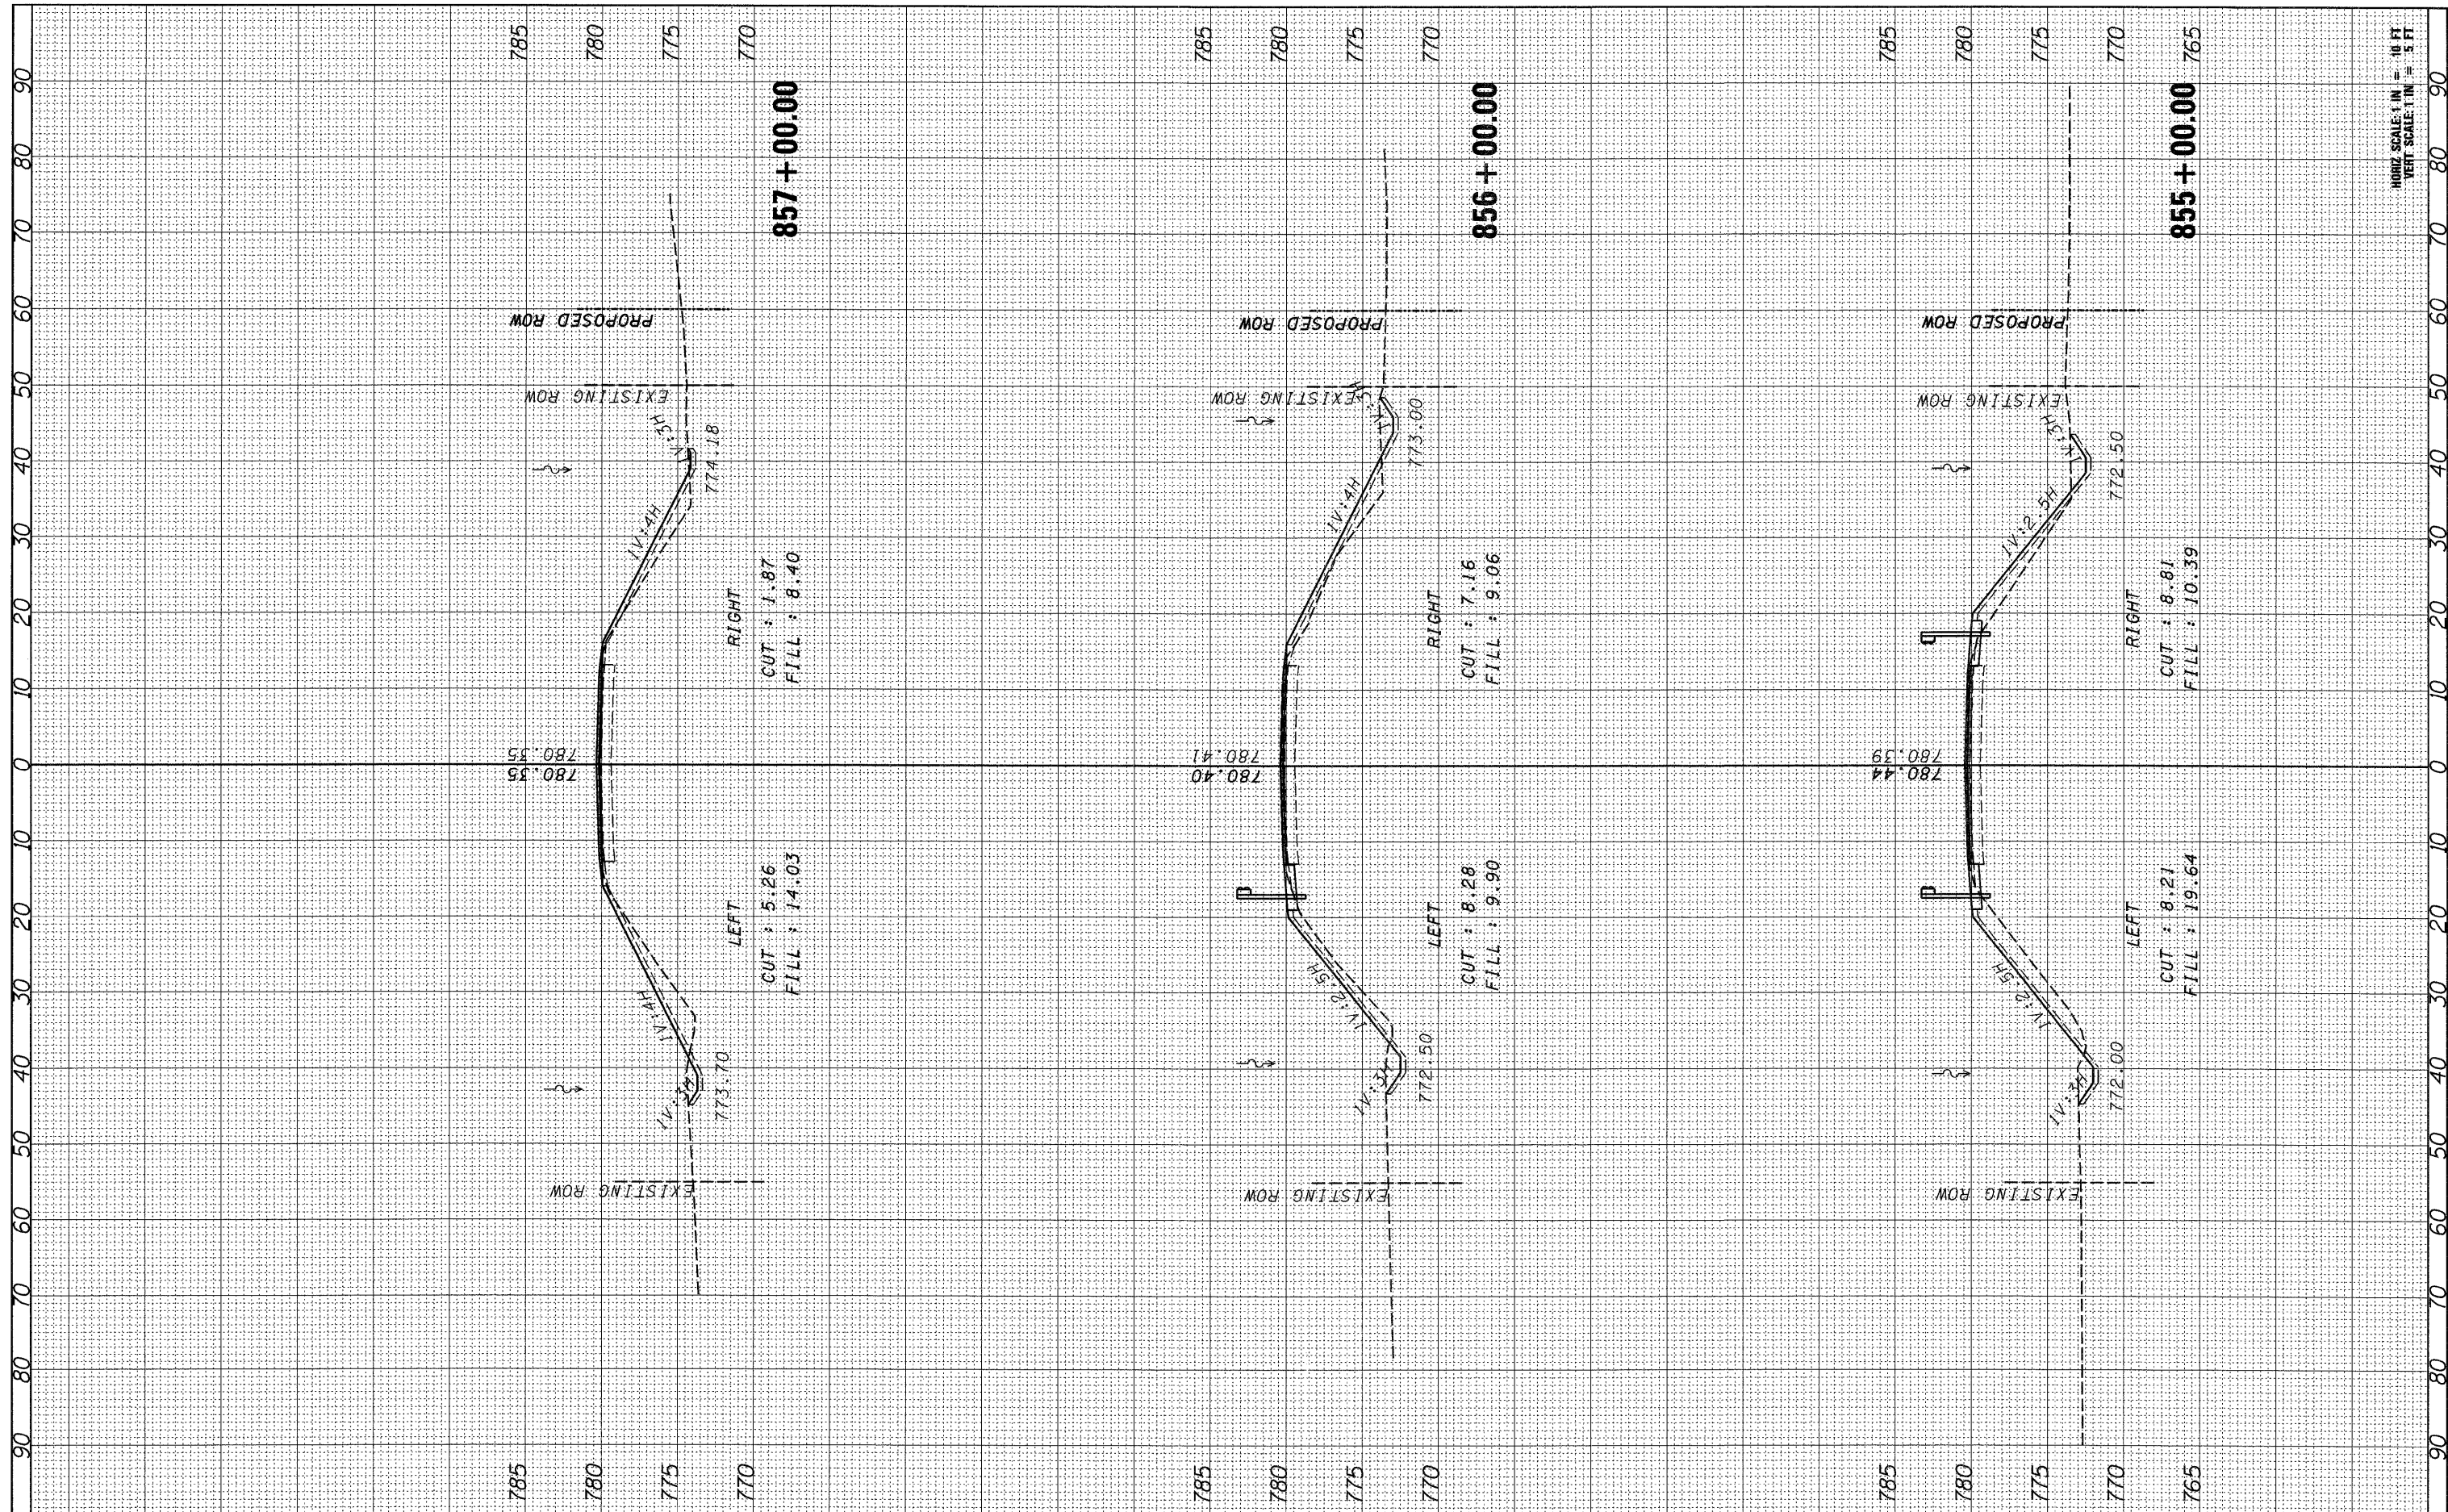

HORIZ. SCALE: 1" = 10' FT
VERT. SCALE: 1" = 5' FT



USER NAME = kkhann	DESIGNED - DB	REVISED -
PLOT SCALE = #SCALE#	DRAWN - DB	REVISED -
PLOT DATE = 10/11/2011	CHECKED - AS	REVISED -
	DATE - OCTOBER 14, 2011	REVISED -

**STATE OF ILLINOIS
DEPARTMENT OF TRANSPORTATION**

CROSS SECTION		
SCALE: 1" = 20'	SHEET NO. 60 OF 61 SHEETS	STA. 855+00.00 TO STA. 857+00.00

F.A.P. RTE. 587	SECTION (22 BR/BR)	COUNTY BUREAU	TOTAL SHEETS 61	SHEET NO. 60
ILLINOIS FED. AID PROJECT				
CONTRACT NO. 66995				