


# ELEVATION

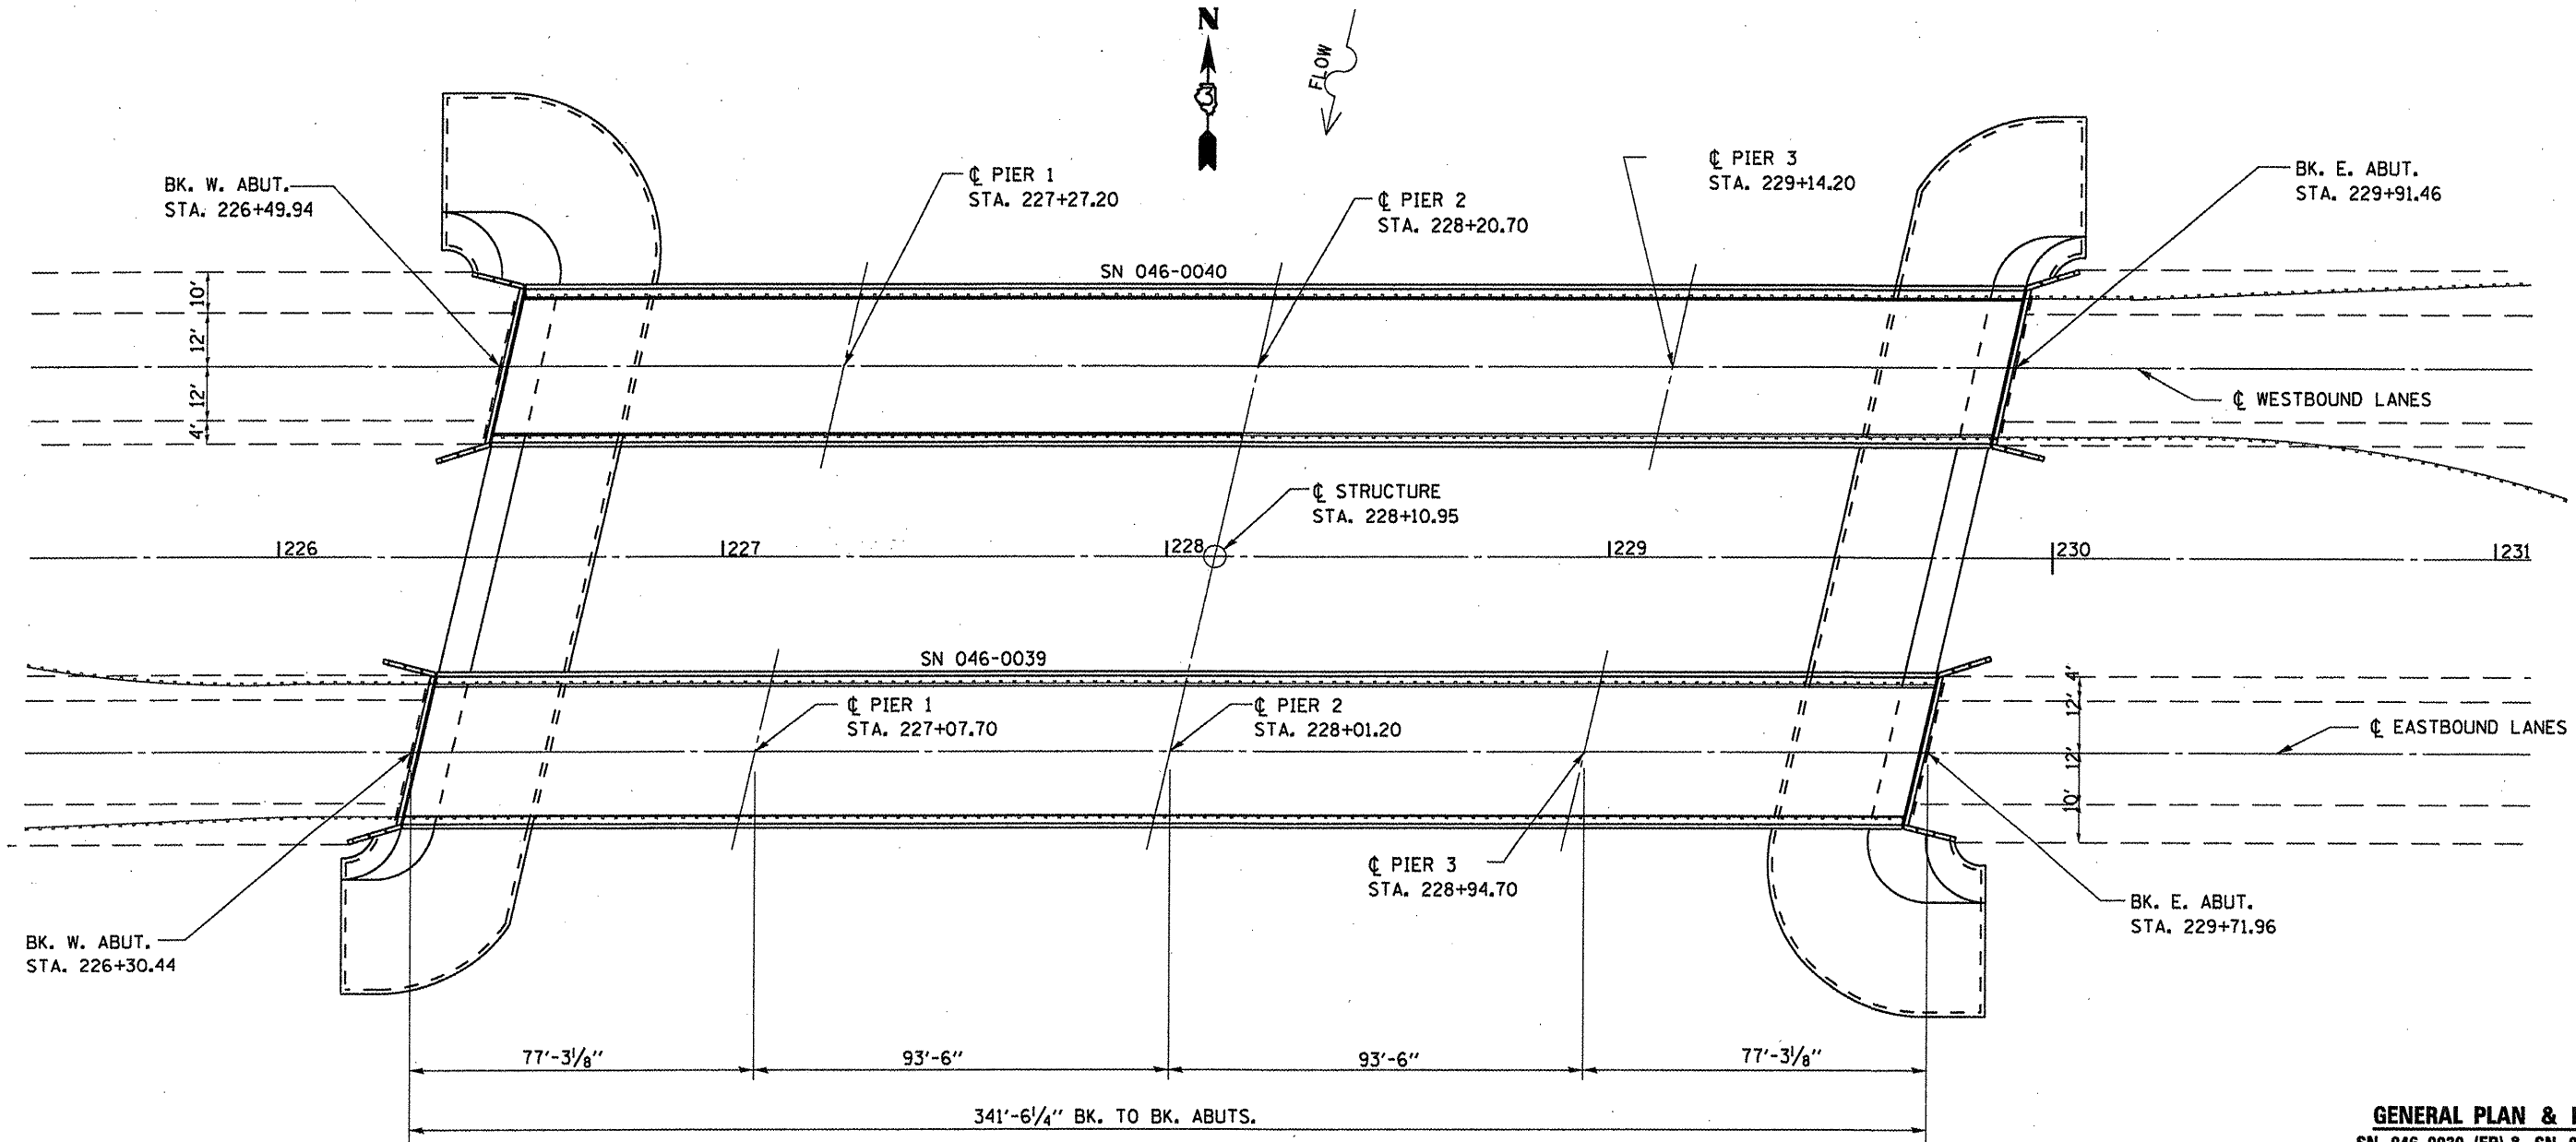

**GENERAL PLAN & ELEVATION**  
 SN 046-0039 (EB) & SN 046-0040 (WB)  
 OVER KANKAKEE RIVER  
 SECTION (1R-B)BP  
 KANKAKEE COUNTY  
 STA. 228 + 10.95

FILE NAME =	USER NAME = woodshankr1	DESIGNED - RON WOODSHANK	REVISED -
cs:\pwwork\pwwork\woodshankr1\d0268107\0366844-sht-details.dgn		DRAWN - RON WOODSHANK	REVISED -
		CHECKED -	REVISED -
		DATE -	REVISED -

**STATE OF ILLINOIS**  
**DEPARTMENT OF TRANSPORTATION**

**GENERAL PLAN & ELEVATION**  
**FOR SN 046-0039 & SN 046-0040**

SCALE: \_\_\_\_\_ SHEET NO. 1 OF 3 SHEETS STA. \_\_\_\_\_ TO STA. \_\_\_\_\_

F.A.P. RTE. =	SECTION	COUNTY	TOTAL SHEETS	SHEET NO.
330	(1R-B)BP	KANKAKEE	10	8
CONTRACT NO. 66844			ILLINOIS FED. AID PROJECT	