


**LEGEND NOTES**

- I = INTERSECTION WILL BE RETROFITTING INCANDESCENT BULBS WITH LEDS AND IF NEEDED INSTALLING UNINTERRUPTABLE POWER SUPPLY UNIT, AND PEDESTRIAN COUNTDOWN HEADS
- P = INTERSECTION WILL BE REPLACING EXISTING FLASHING PEDESTRIAN HEADS WITH COUNTDOWN PEDESTRIAN HEADS
- U = INTERSECTION WILL BE INSTALLING UNINTERRUPTABLE POWER SUPPLY UNIT
- PU = INTERSECTION WILL BE INSTALLING UNINTERRUPTABLE POWER SUPPLY UNIT AND REPLACING EXISTING FLASHING PEDESTRIAN HEADS WITH COUNTDOWN PEDESTRIAN HEADS
- E = INTERSECTION WILL BE REPLACING 8" SIGNAL HEADS WITH 12" SIGNAL HEADS
- = DENOTES INTERSECTION WILL BE INSTALLING ONE OR MORE NEW SIGNAL HEADS

**LEGEND**

- P35 - IL 1/US 24 (WALNUT ST.) & SECOND ST.
- P36 - IL 1/US 24 (WALNUT ST.) & THIRD ST.
- P37 - IL 1/US 24 (WALNUT ST.) & FOURTH ST.
- P38 - IL 1/US 24 (WALNUT ST.) & FIFTH ST.
- P39 - IL 1/US 24 (WALNUT ST.) & EIGHTH ST.
- I44 - IL 1 (JEFFERSON ST.) & US 24 (WALNUT ST.)

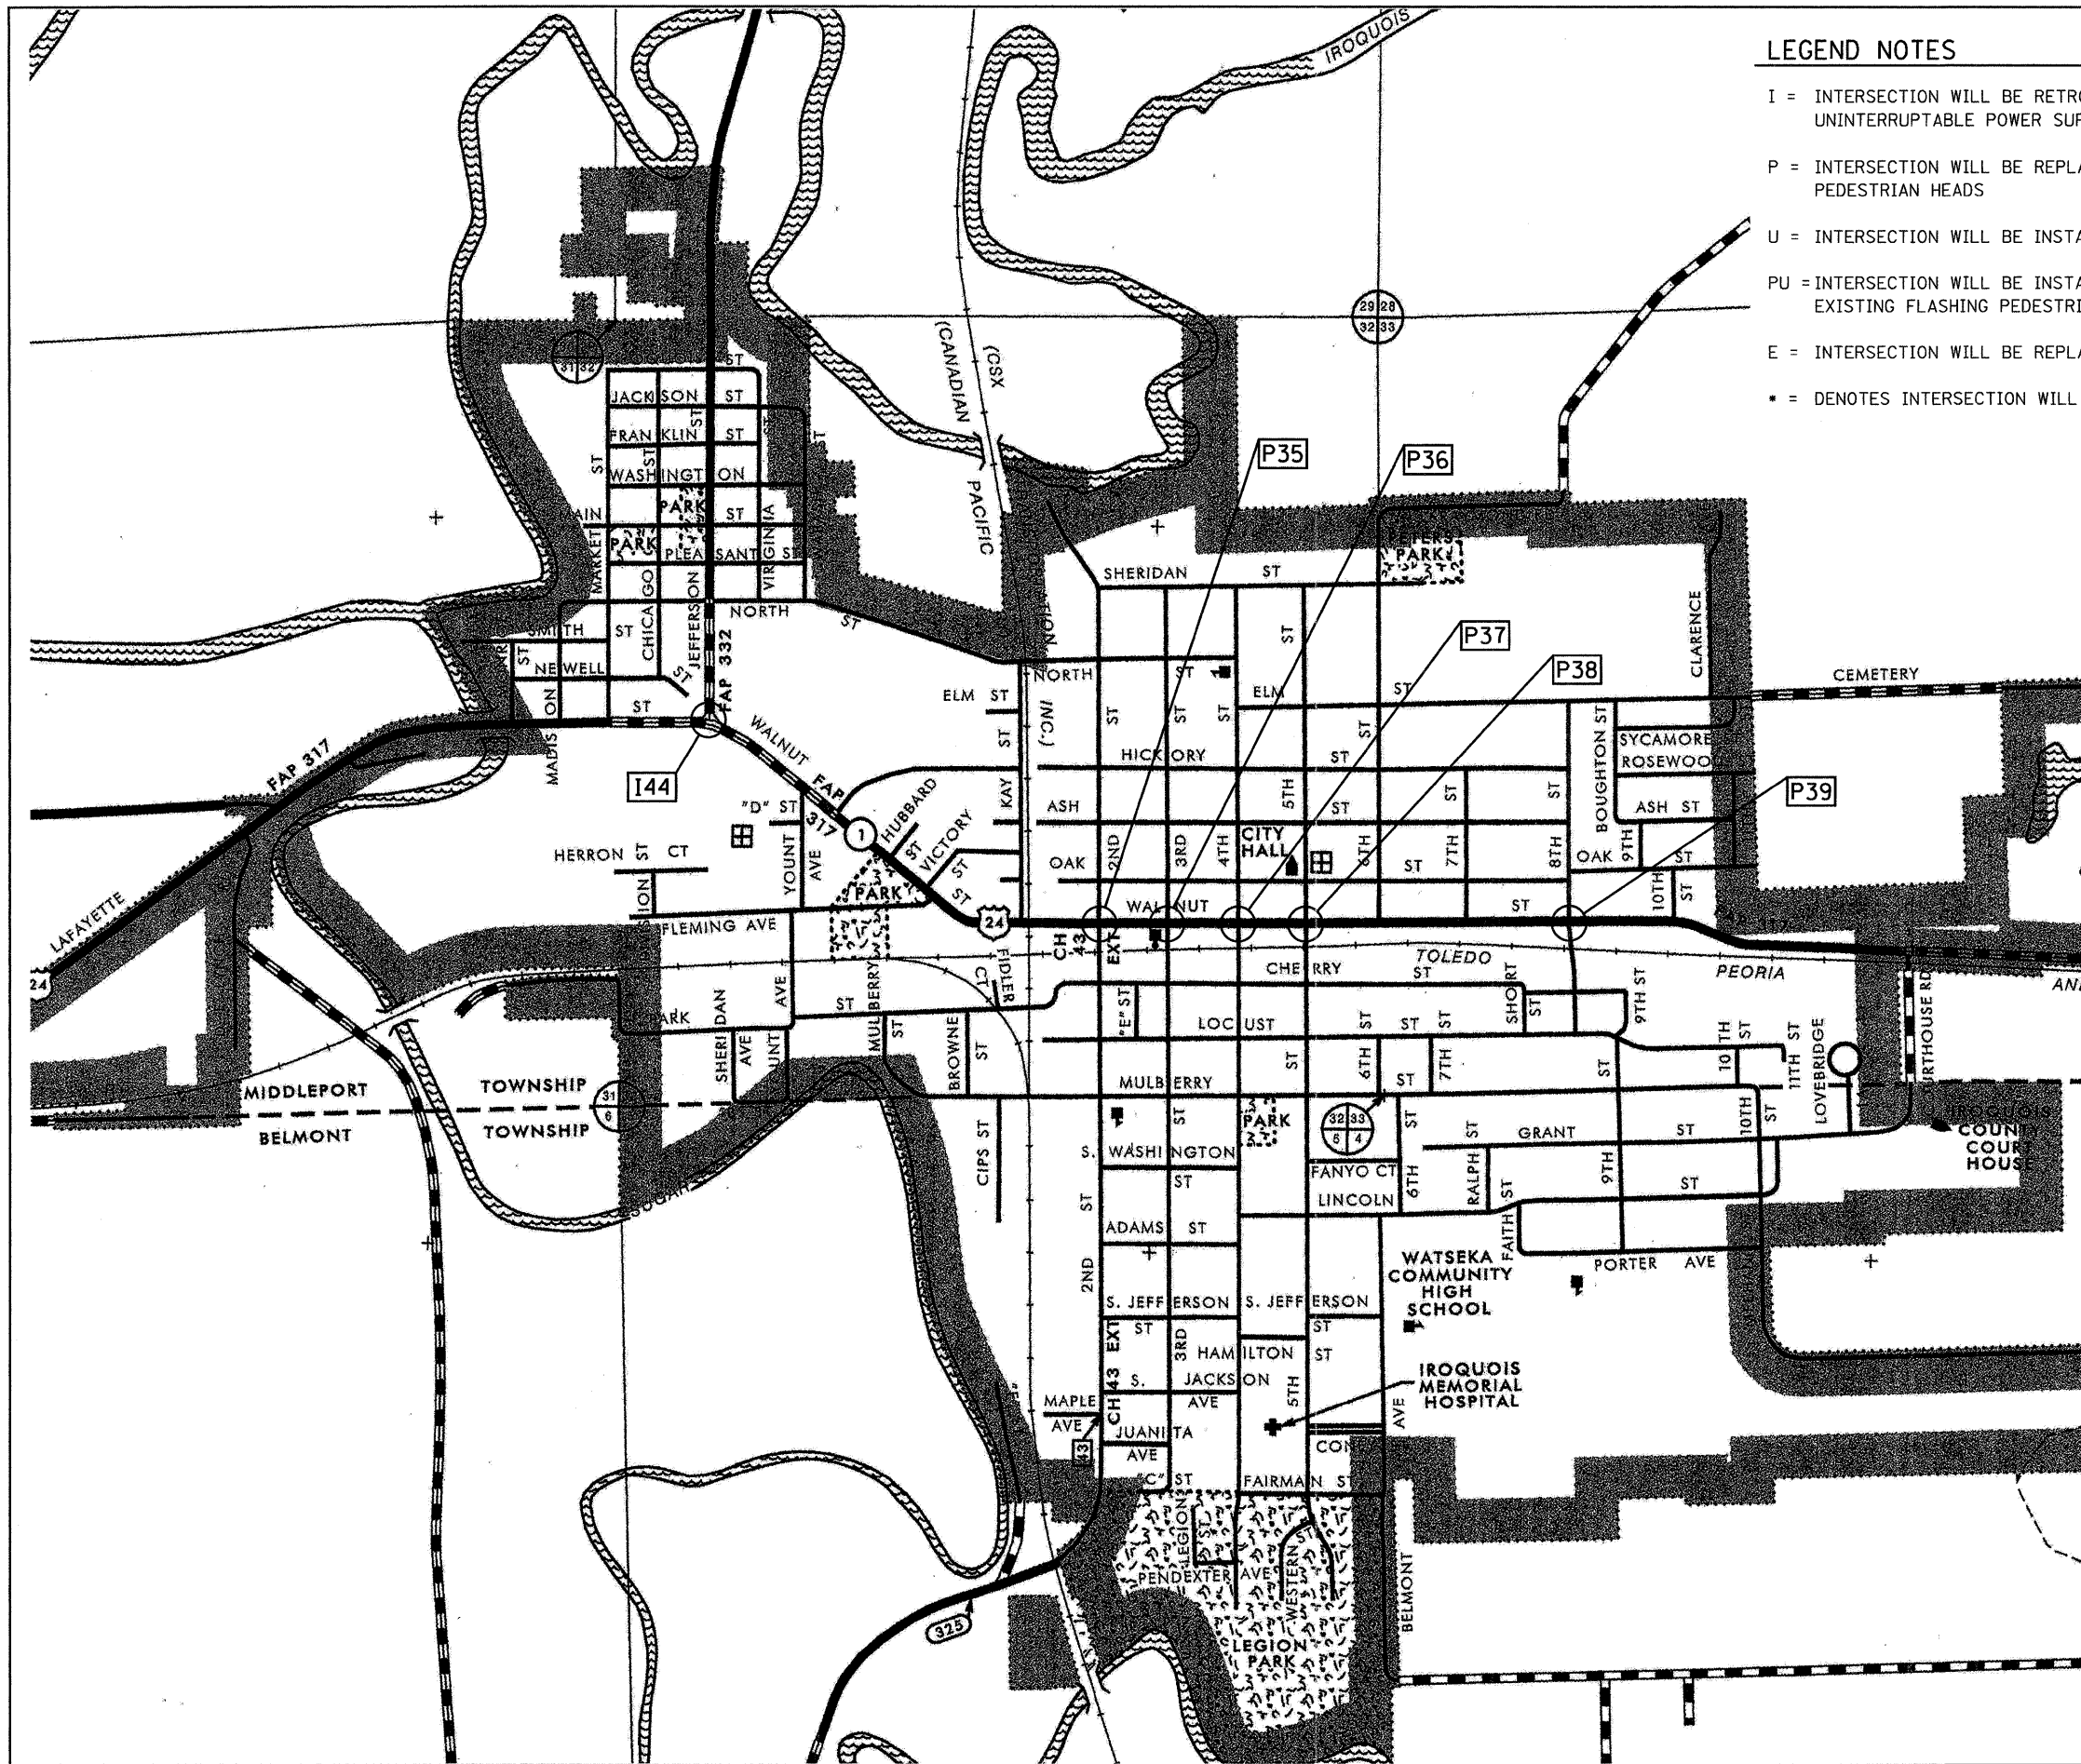

FILE NAME = D366B57-SHT-LOCATION-MAPS.DGN  
 USER NAME = ---  
 PLOT SCALE = N/A  
 PLOT DATE = 10/11

DESIGNED - ---  
 DRAWN - ARR/NV  
 CHECKED - JKC  
 DATE - 10/11

REVISED - ---  
 REVISED - ---  
 REVISED - ---  
 REVISED - ---

**STATE OF ILLINOIS  
 DEPARTMENT OF TRANSPORTATION**

**INTERSECTION LOCATION MAP  
 WATSEKA**

SCALE: N/A SHEET NO. \_\_\_ OF \_\_\_ SHEETS STA. \_\_\_\_\_ TO STA. \_\_\_\_\_

F.A. RTE.	SECTION	COUNTY	TOTAL SHEETS	SHEET NO.
---	D-3 LED RETROFIT 2012-4	*	17	9
CONTRACT NO. 66B57				
ILLINOIS FED. AID PROJECT				

\* IROQUOIS & KANKAKEE