


TYPICAL SECTION WITH GUARDRAIL

STA. 148+56 TO STA. 150+15 LT
 STA. 151+23 TO STA. 153+69 LT
 STA. 147+75 TO STA. 150+21 RT
 STA. 151+30 TO STA. 152+36 RT

• IF STATION IS IN THE RANGE OF THE REQUIRED BINDER BUILD-UP
 (REFER TO SCHEDULE OF QUANTITIES)

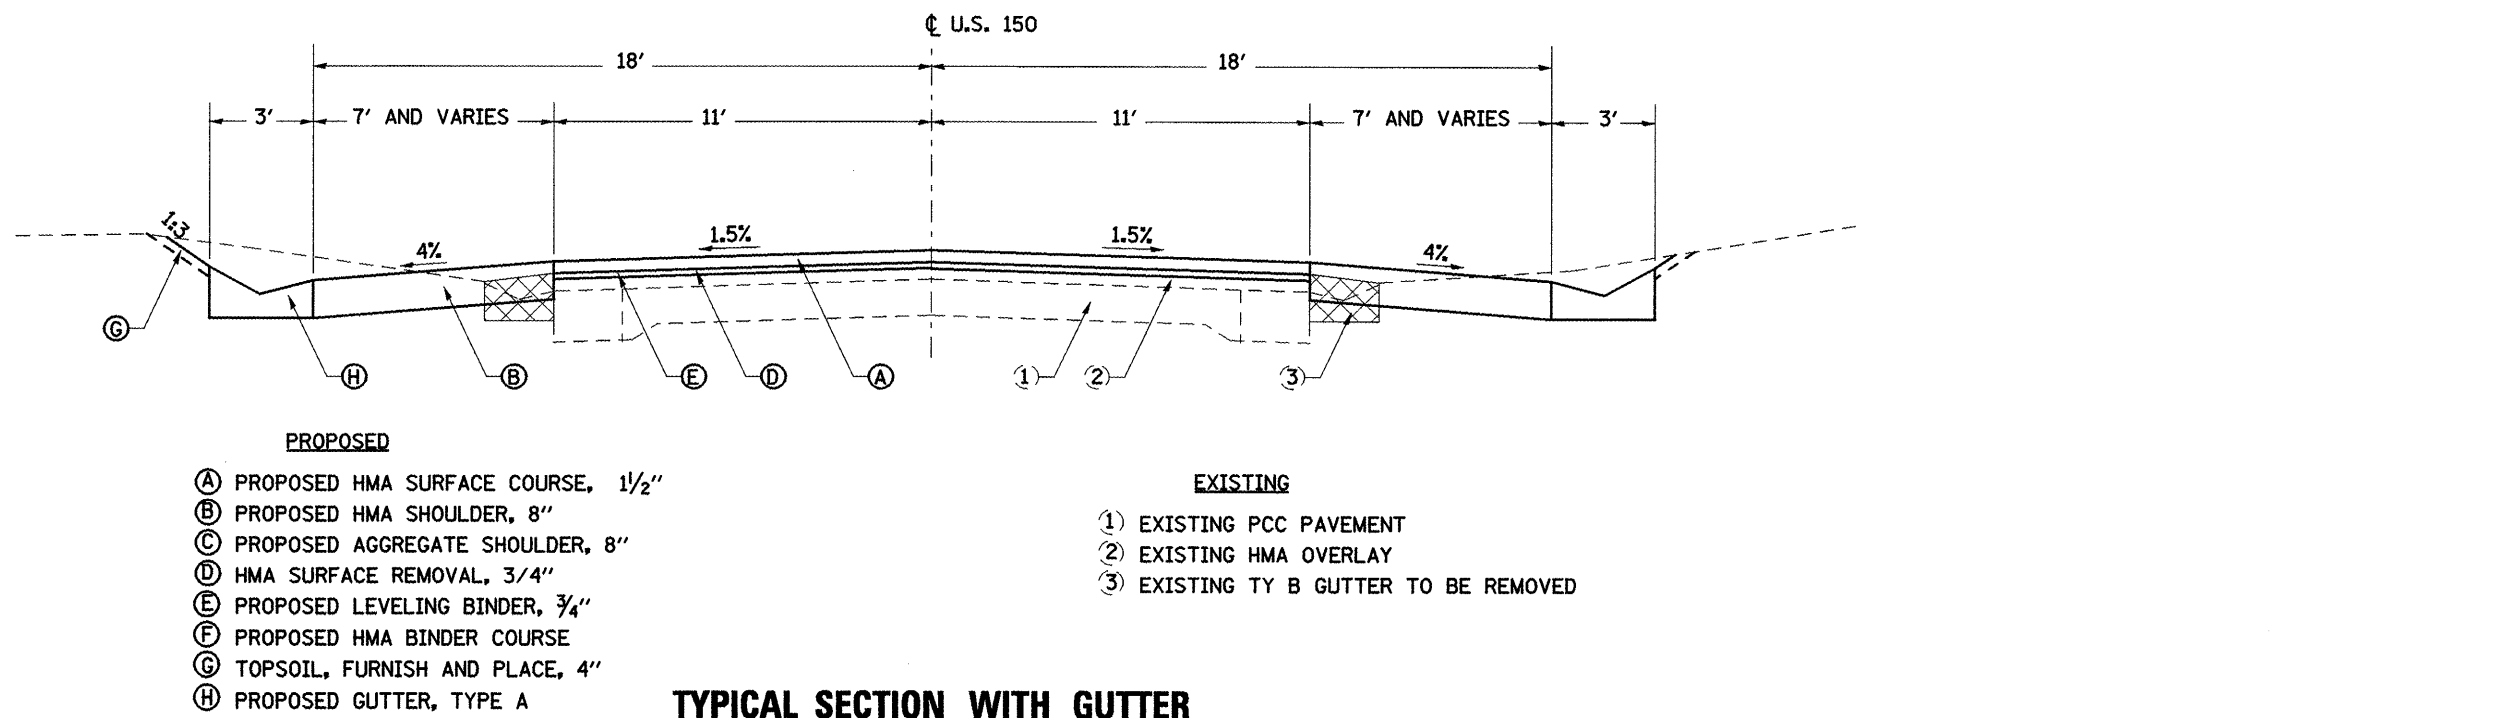

TYPICAL SECTION WITH GUTTER

STA. 153+75 TO STA. 156+50 LT
 STA. 155+75 TO STA. 156+50 RT

FILE NAME = Typical sections_01.dgn	USER NAME = lnbabsdian	DESIGNED -	REVISED -	STATE OF ILLINOIS DEPARTMENT OF TRANSPORTATION	TYPICAL SECTION			F.A.S. RTE. 1190	SECTION (125BY)BR	COUNTY KNOX	TOTAL SHEETS 94	SHEET NO. 11
	PLOT SCALE = 5,580/9' / 1/4"	DRAWN -	REVISED -		SCALE:	SHEET NO.	OF SHEETS	STA.	TO STA.	CONTRACT NO. 68087		
	PLOT DATE = 10/17/2011	CHECKED -	REVISED -		ILLINOIS FED. AID PROJECT							
		DATE -	REVISED -									