


NOT TO SCALE
DETAIL A

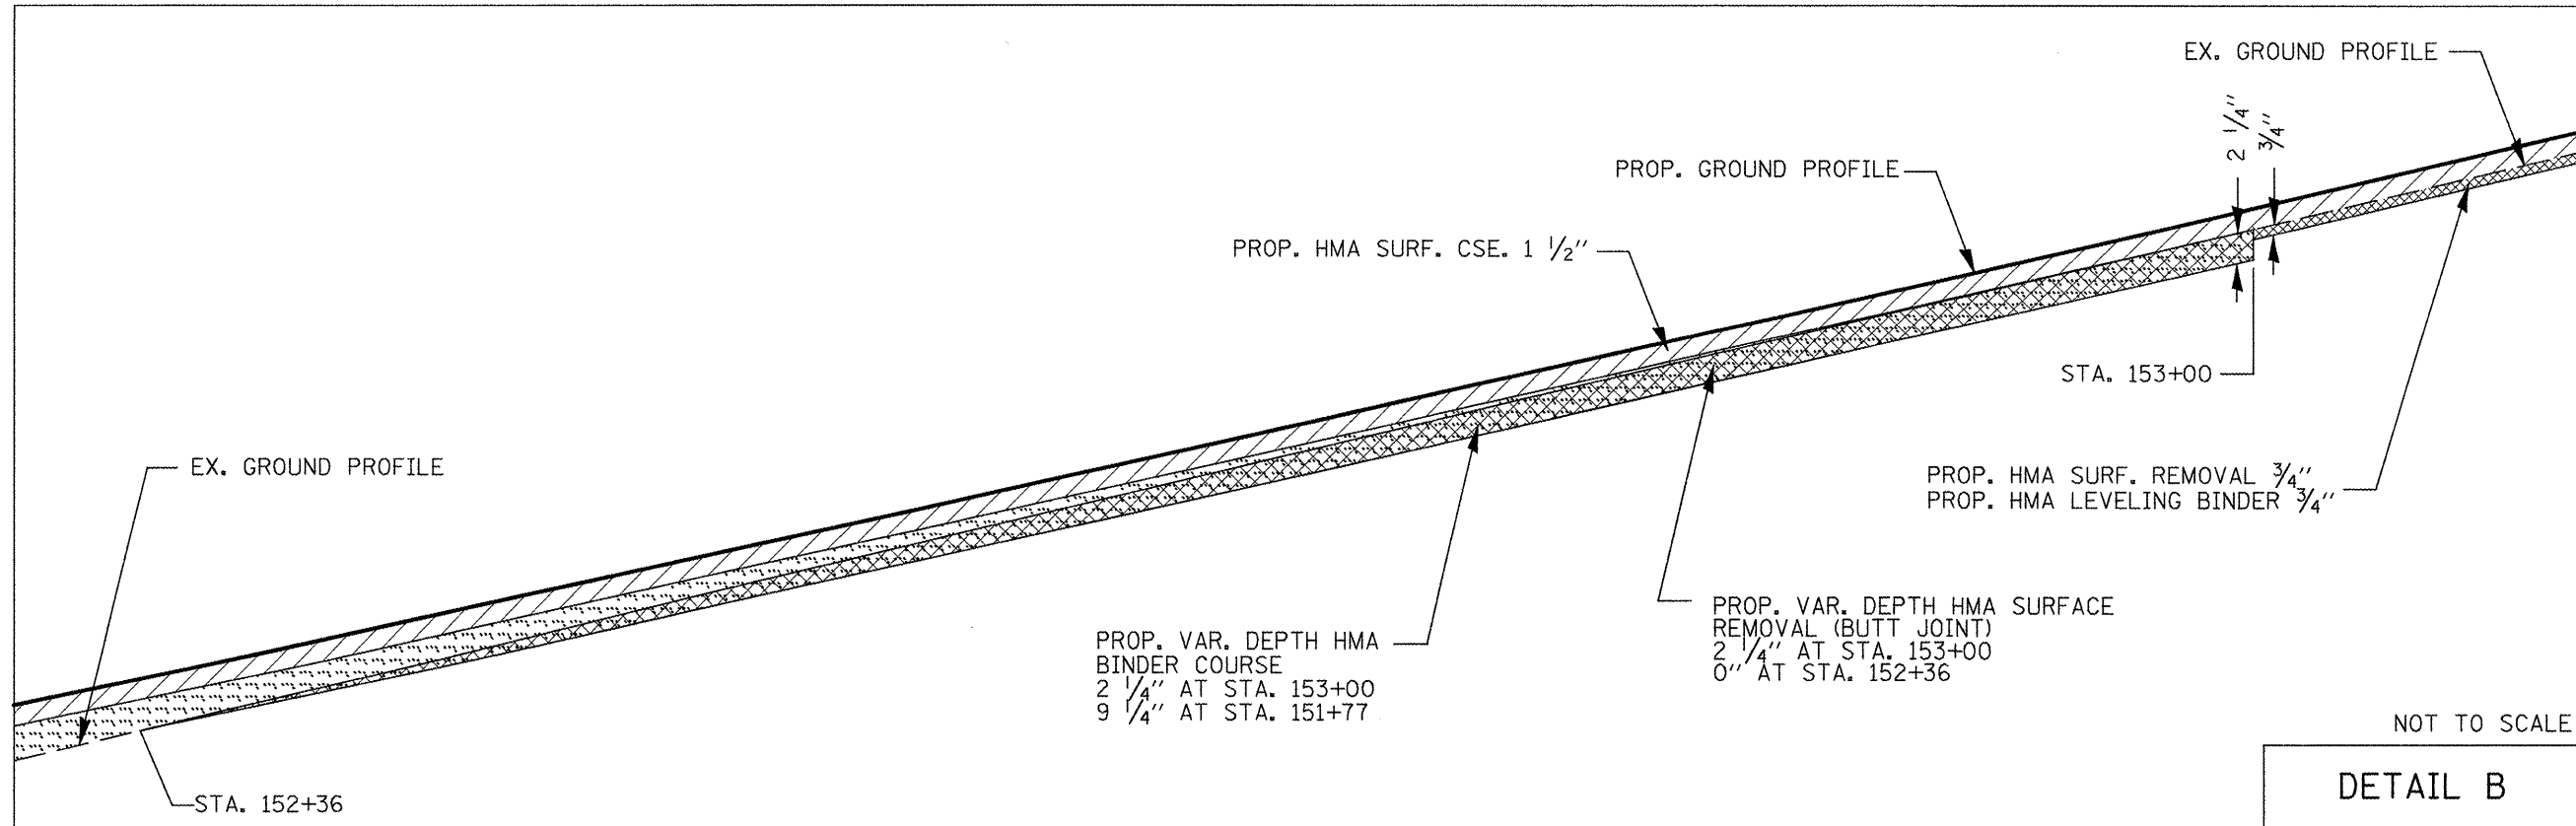

NOT TO SCALE
DETAIL B

FILE NAME = Profile details.dgn	USER NAME = lebebidiam	DESIGNED -	REVISED -
		DRAWN -	REVISED -
		CHECKED -	REVISED -
		DATE -	REVISED -

**STATE OF ILLINOIS
DEPARTMENT OF TRANSPORTATION**

HMA BINDER CSE DETAILS			
SCALE:	SHEET NO.	OF SHEETS	STA. TO STA.

F.A.S. RTE. 1190	SECTION (125BY)BR	COUNTY KNOX	TOTAL SHEETS 94	SHEET NO. 26
CONTRACT NO. 68087				
ILLINOIS FED. AID PROJECT				