


JOHN G. BUDD

PROPOSED R.O.W.

CONSTRUCTION LIMITS

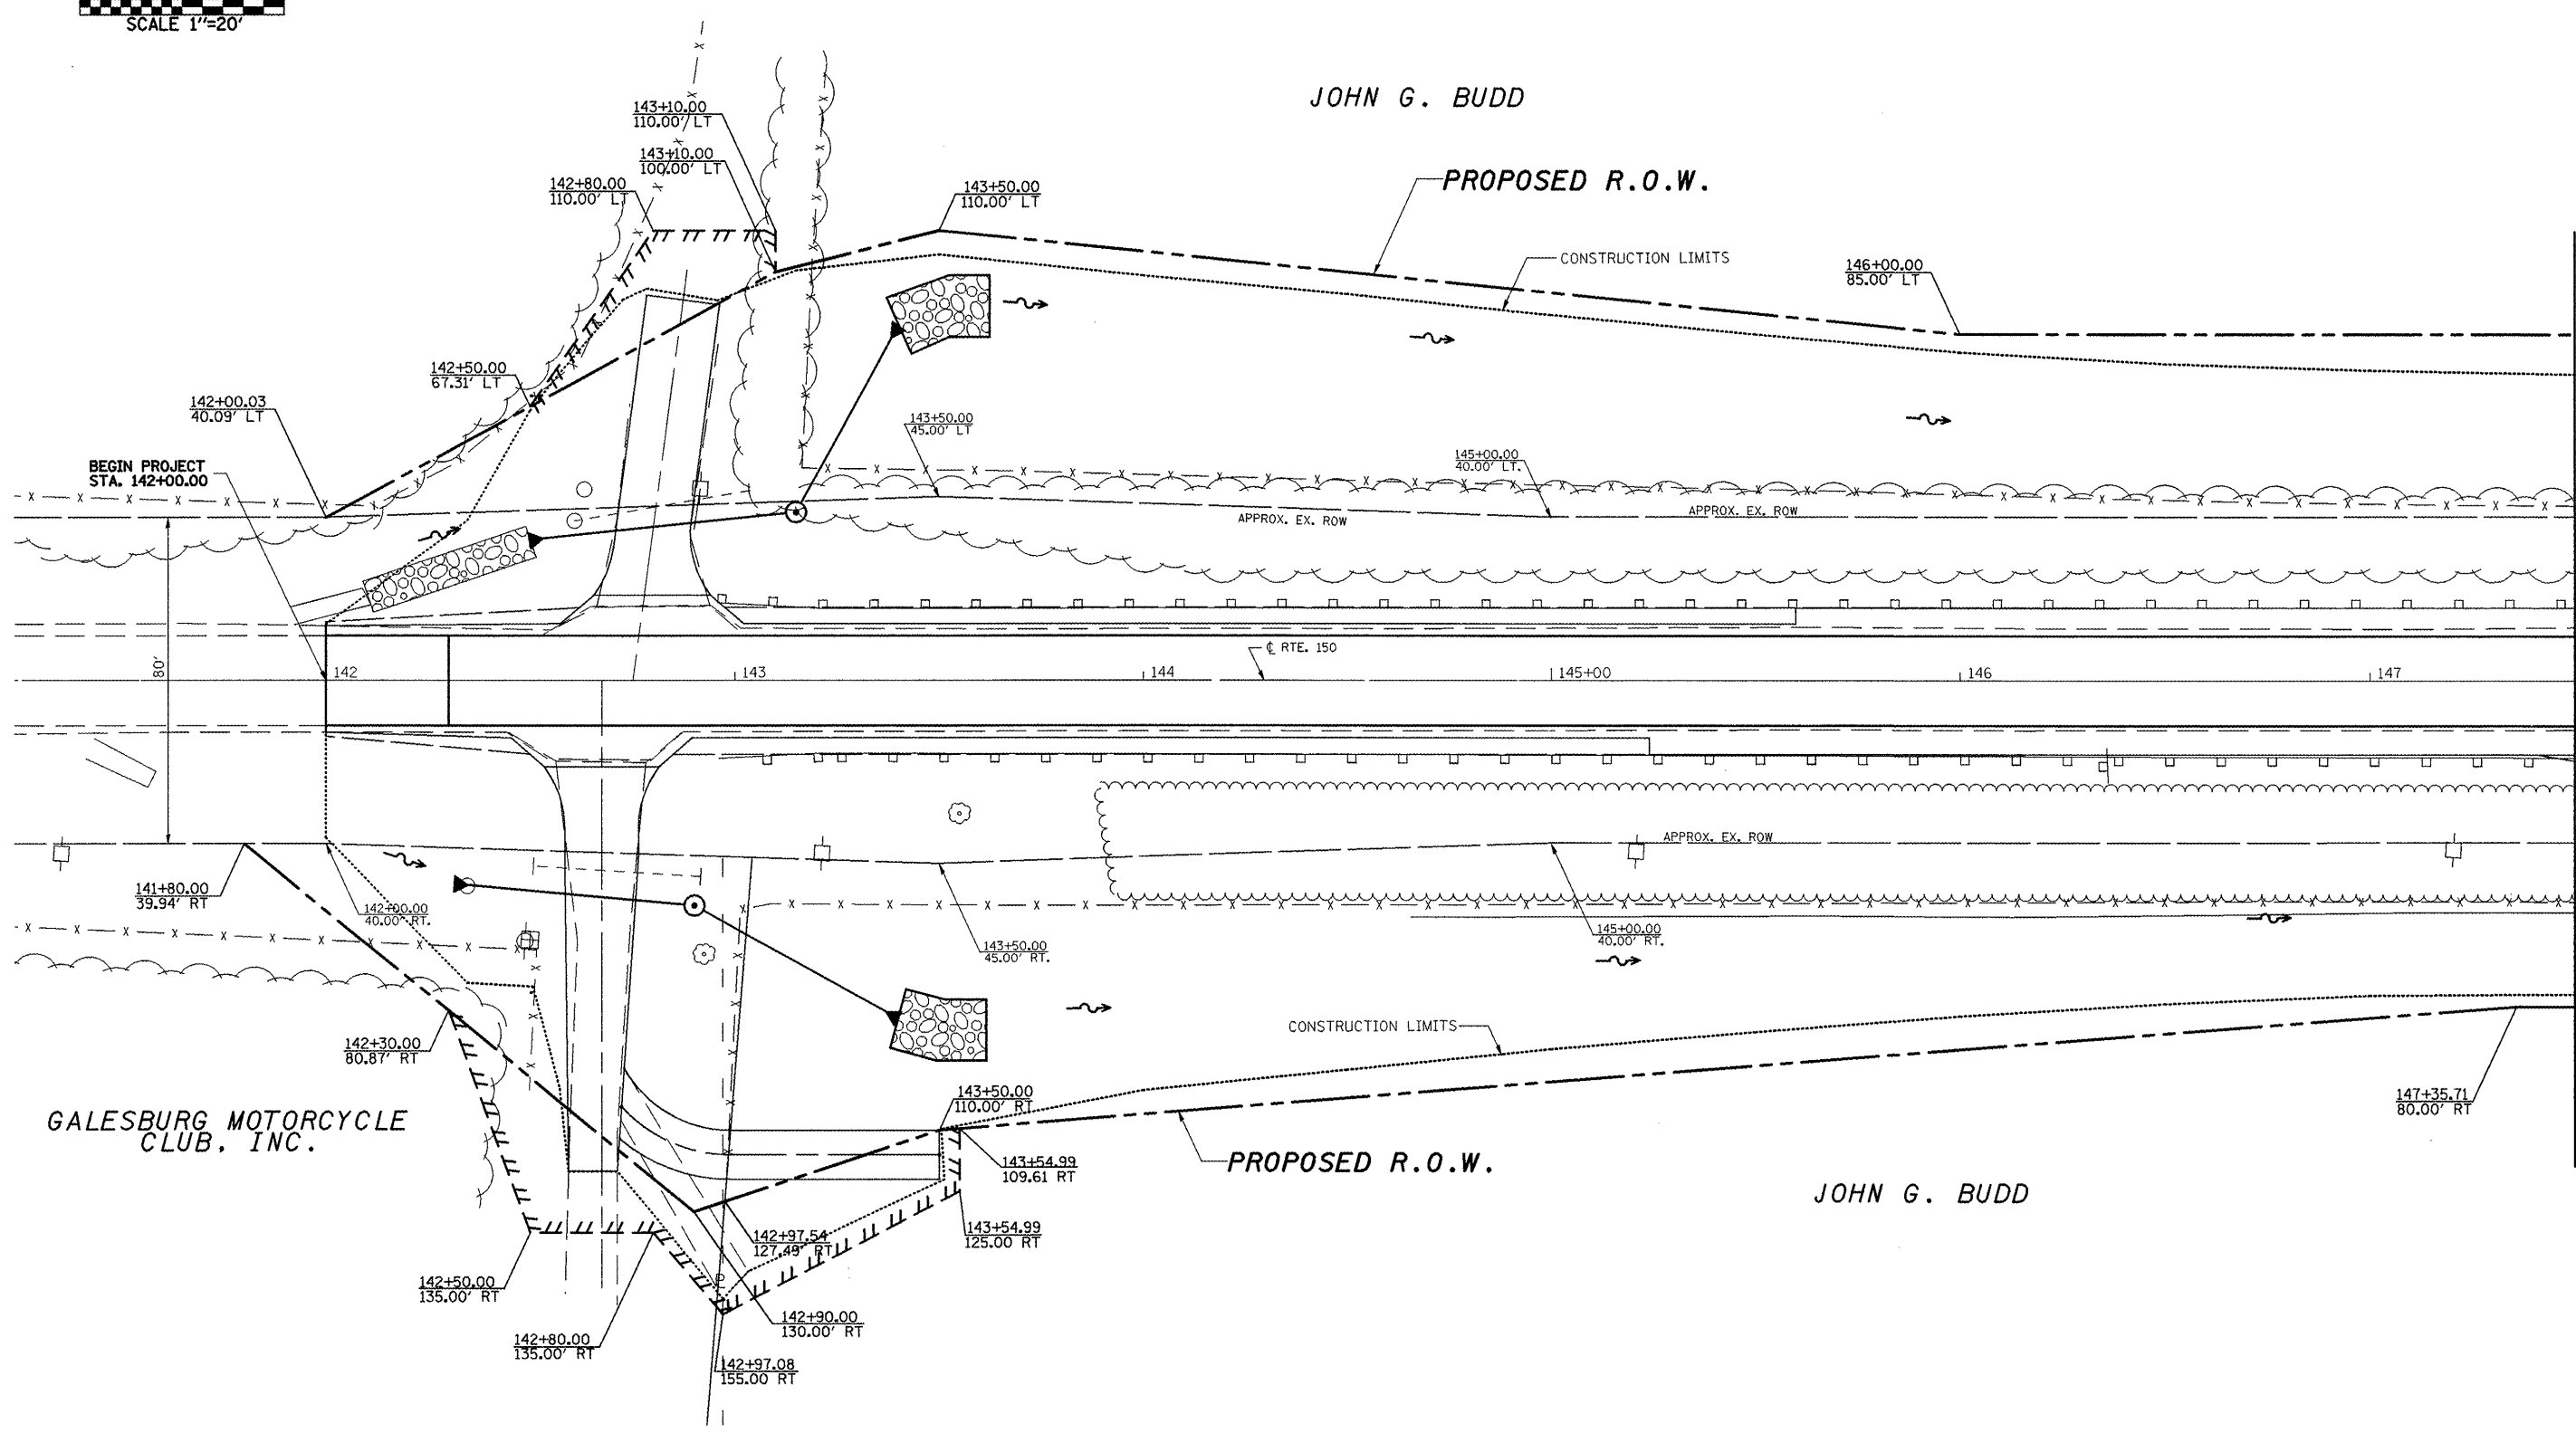

MATCHLINE STA. 147 + 50

BEGIN PROJECT STA. 142+00.00

GALESBURG MOTORCYCLE CLUB, INC.

PROPOSED R.O.W.

JOHN G. BUDD

FILE NAME =
REV row-sh101-10.21.2011 SobhL.dgn

USER NAME = labebdism	DESIGNED -	REVISED -
PLOT SCALE = 42.5463' / in.	DRAWN -	REVISED -
PLOT DATE = 10/21/2011	CHECKED -	REVISED -
	DATE -	REVISED -

STATE OF ILLINOIS
DEPARTMENT OF TRANSPORTATION

R.O.W. SHEETS			
SCALE:	SHEET NO.	OF SHEETS	STA. TO STA.

F.A.S. RTE.	SECTION	COUNTY	TOTAL SHEETS	SHEET NO.
1190	(125BY)BR	KNOX	94	32
CONTRACT NO. 68087				
ILLINOIS FED. AID PROJECT				