


MATCHLINE STA. 147 + 50

MATCHLINE STA. 153 + 50

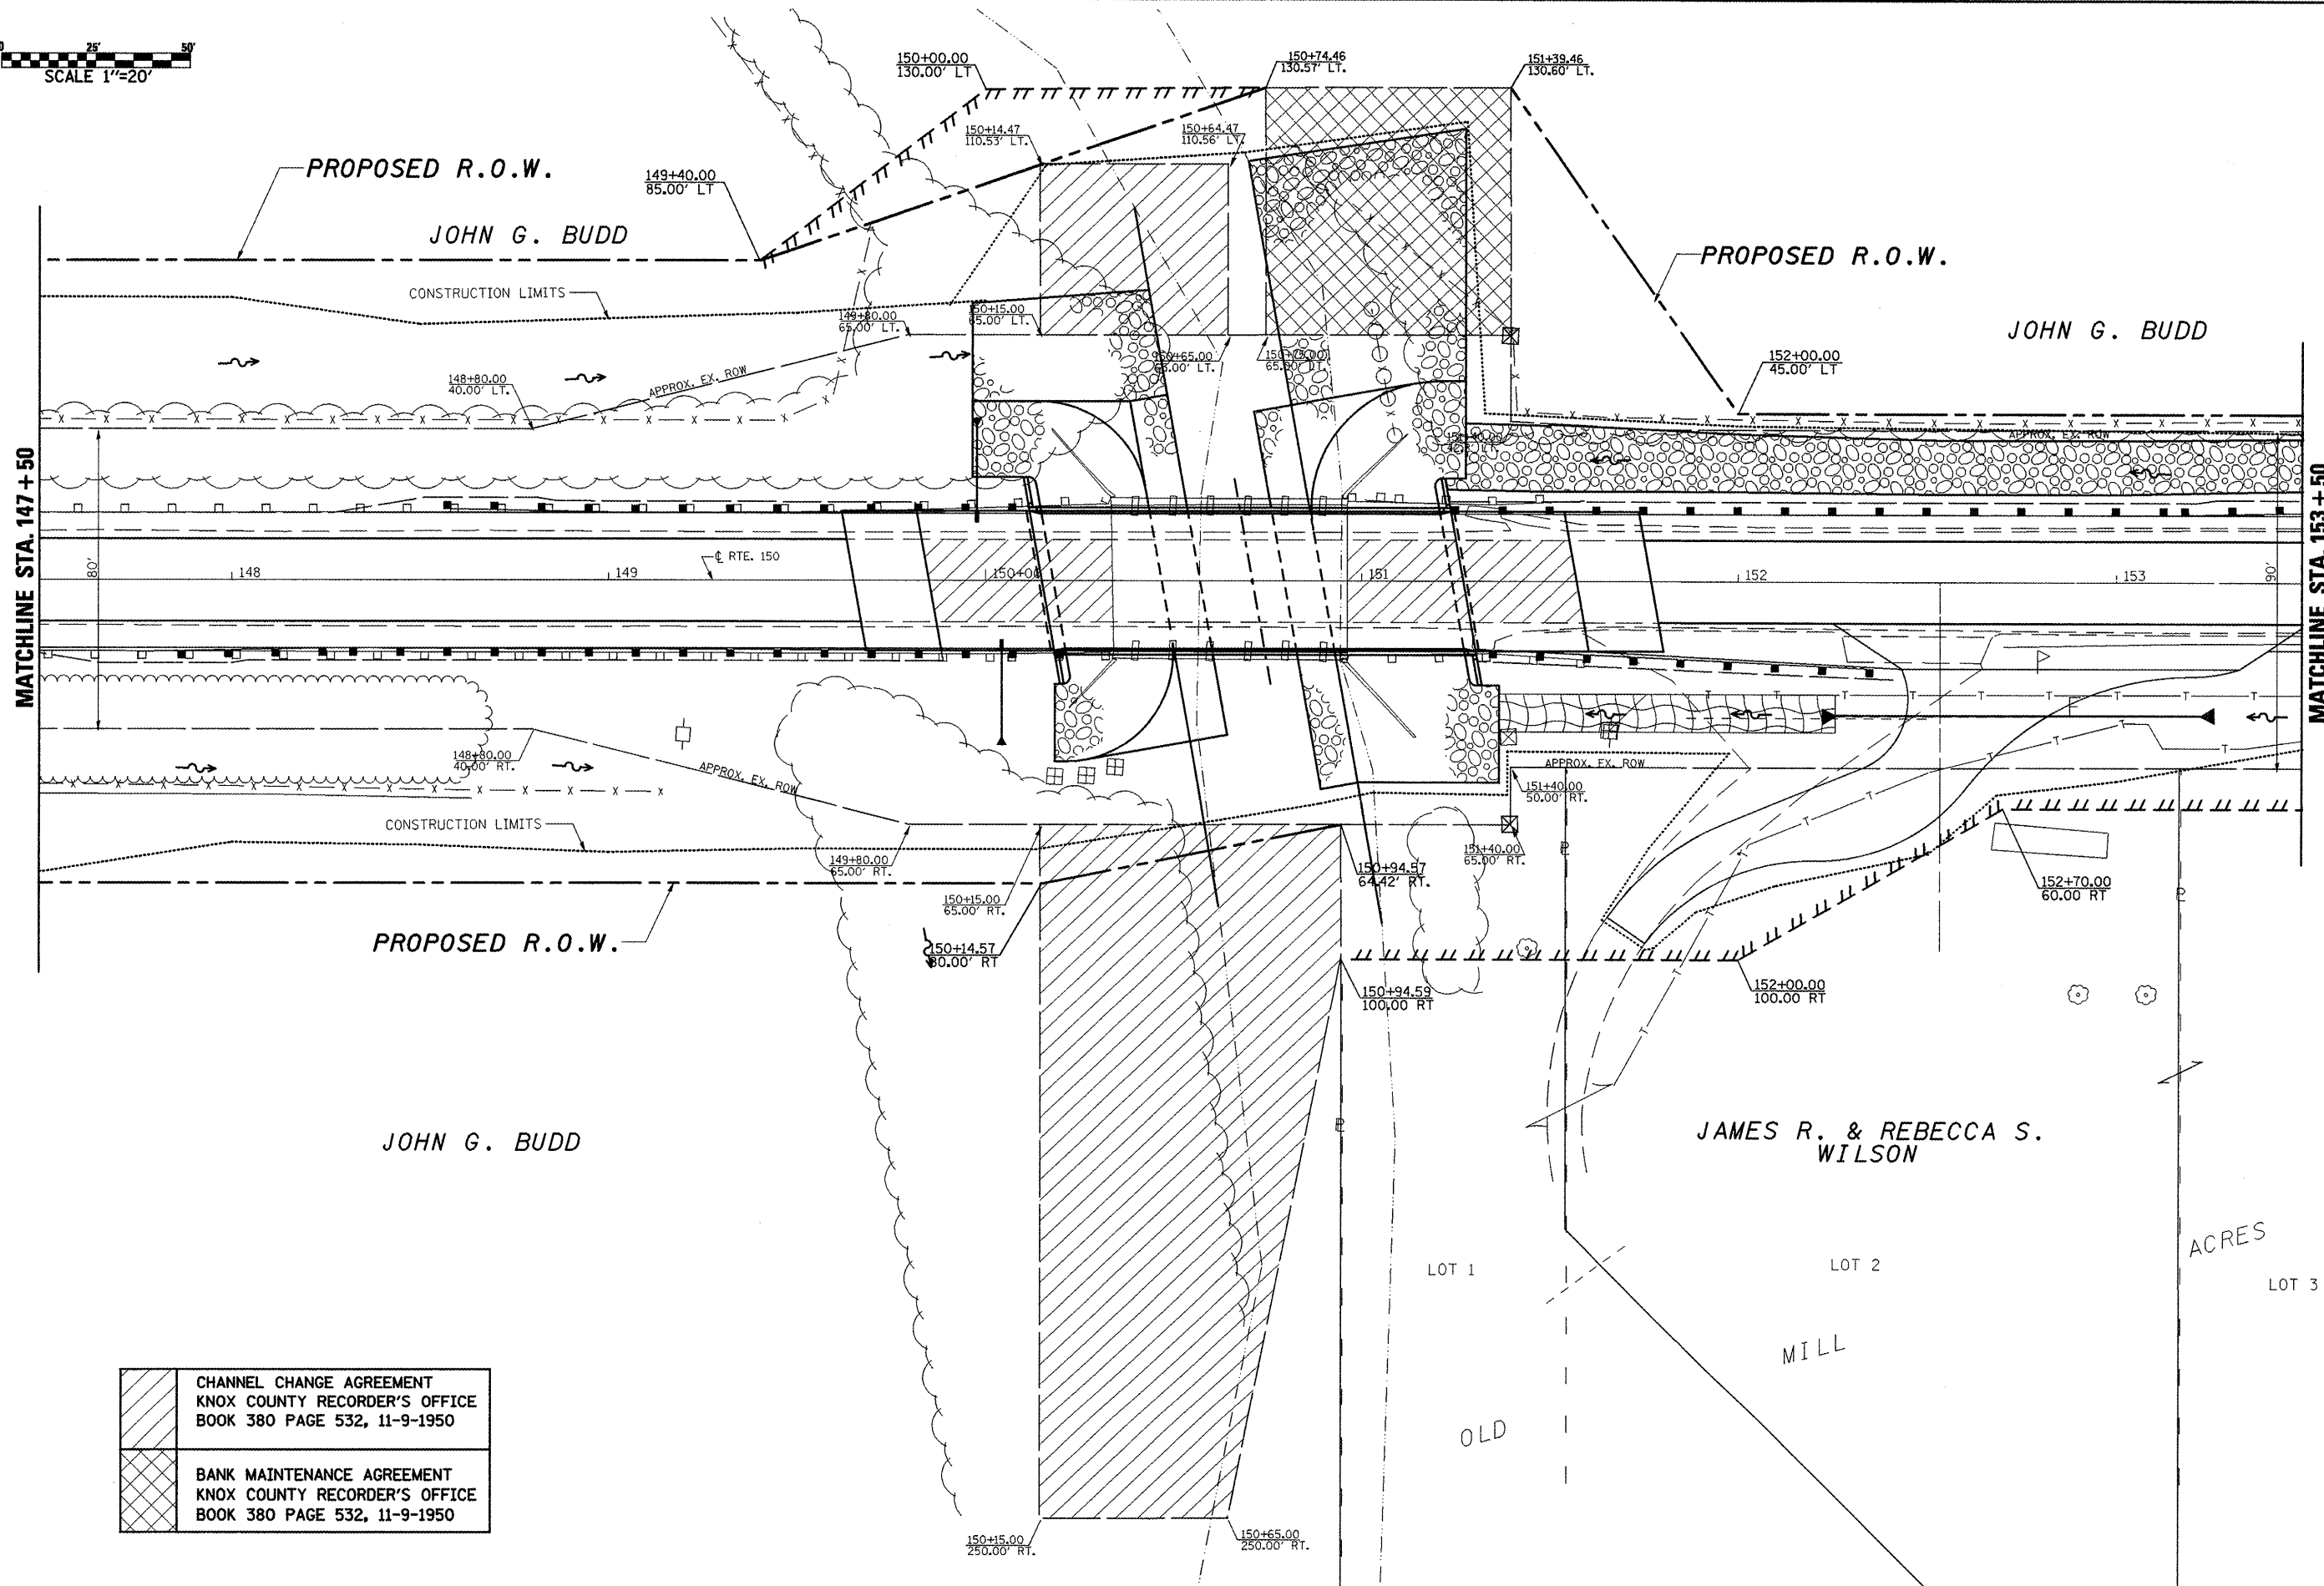

	CHANNEL CHANGE AGREEMENT KNOX COUNTY RECORDER'S OFFICE BOOK 380 PAGE 532, 11-9-1950
	BANK MAINTENANCE AGREEMENT KNOX COUNTY RECORDER'S OFFICE BOOK 380 PAGE 532, 11-9-1950

FILE NAME =  
REV row-shk01-10\_21\_2011 Sobht.dgn

USER NAME = lababidism  
DESIGNED -  
DRAWN -  
PLOT SCALE = 42.5463' / 1" =  
PLOT DATE = 10/21/2011

REVISIONS  
REVISOR  
DATE

DESIGNED -  
DRAWN -  
CHECKED -  
DATE -

**STATE OF ILLINOIS  
DEPARTMENT OF TRANSPORTATION**

**R.O.W. SHEETS**

SCALE: SHEET NO. OF SHEETS STA. TO STA.

F.A.S. RTE.	SECTION	COUNTY	TOTAL SHEETS	SHEET NO.
1190	(125BY)BR	KNOX	94	33
CONTRACT NO. 68087				
ILLINOIS FED. AID PROJECT				