


JOHN G. BUDD

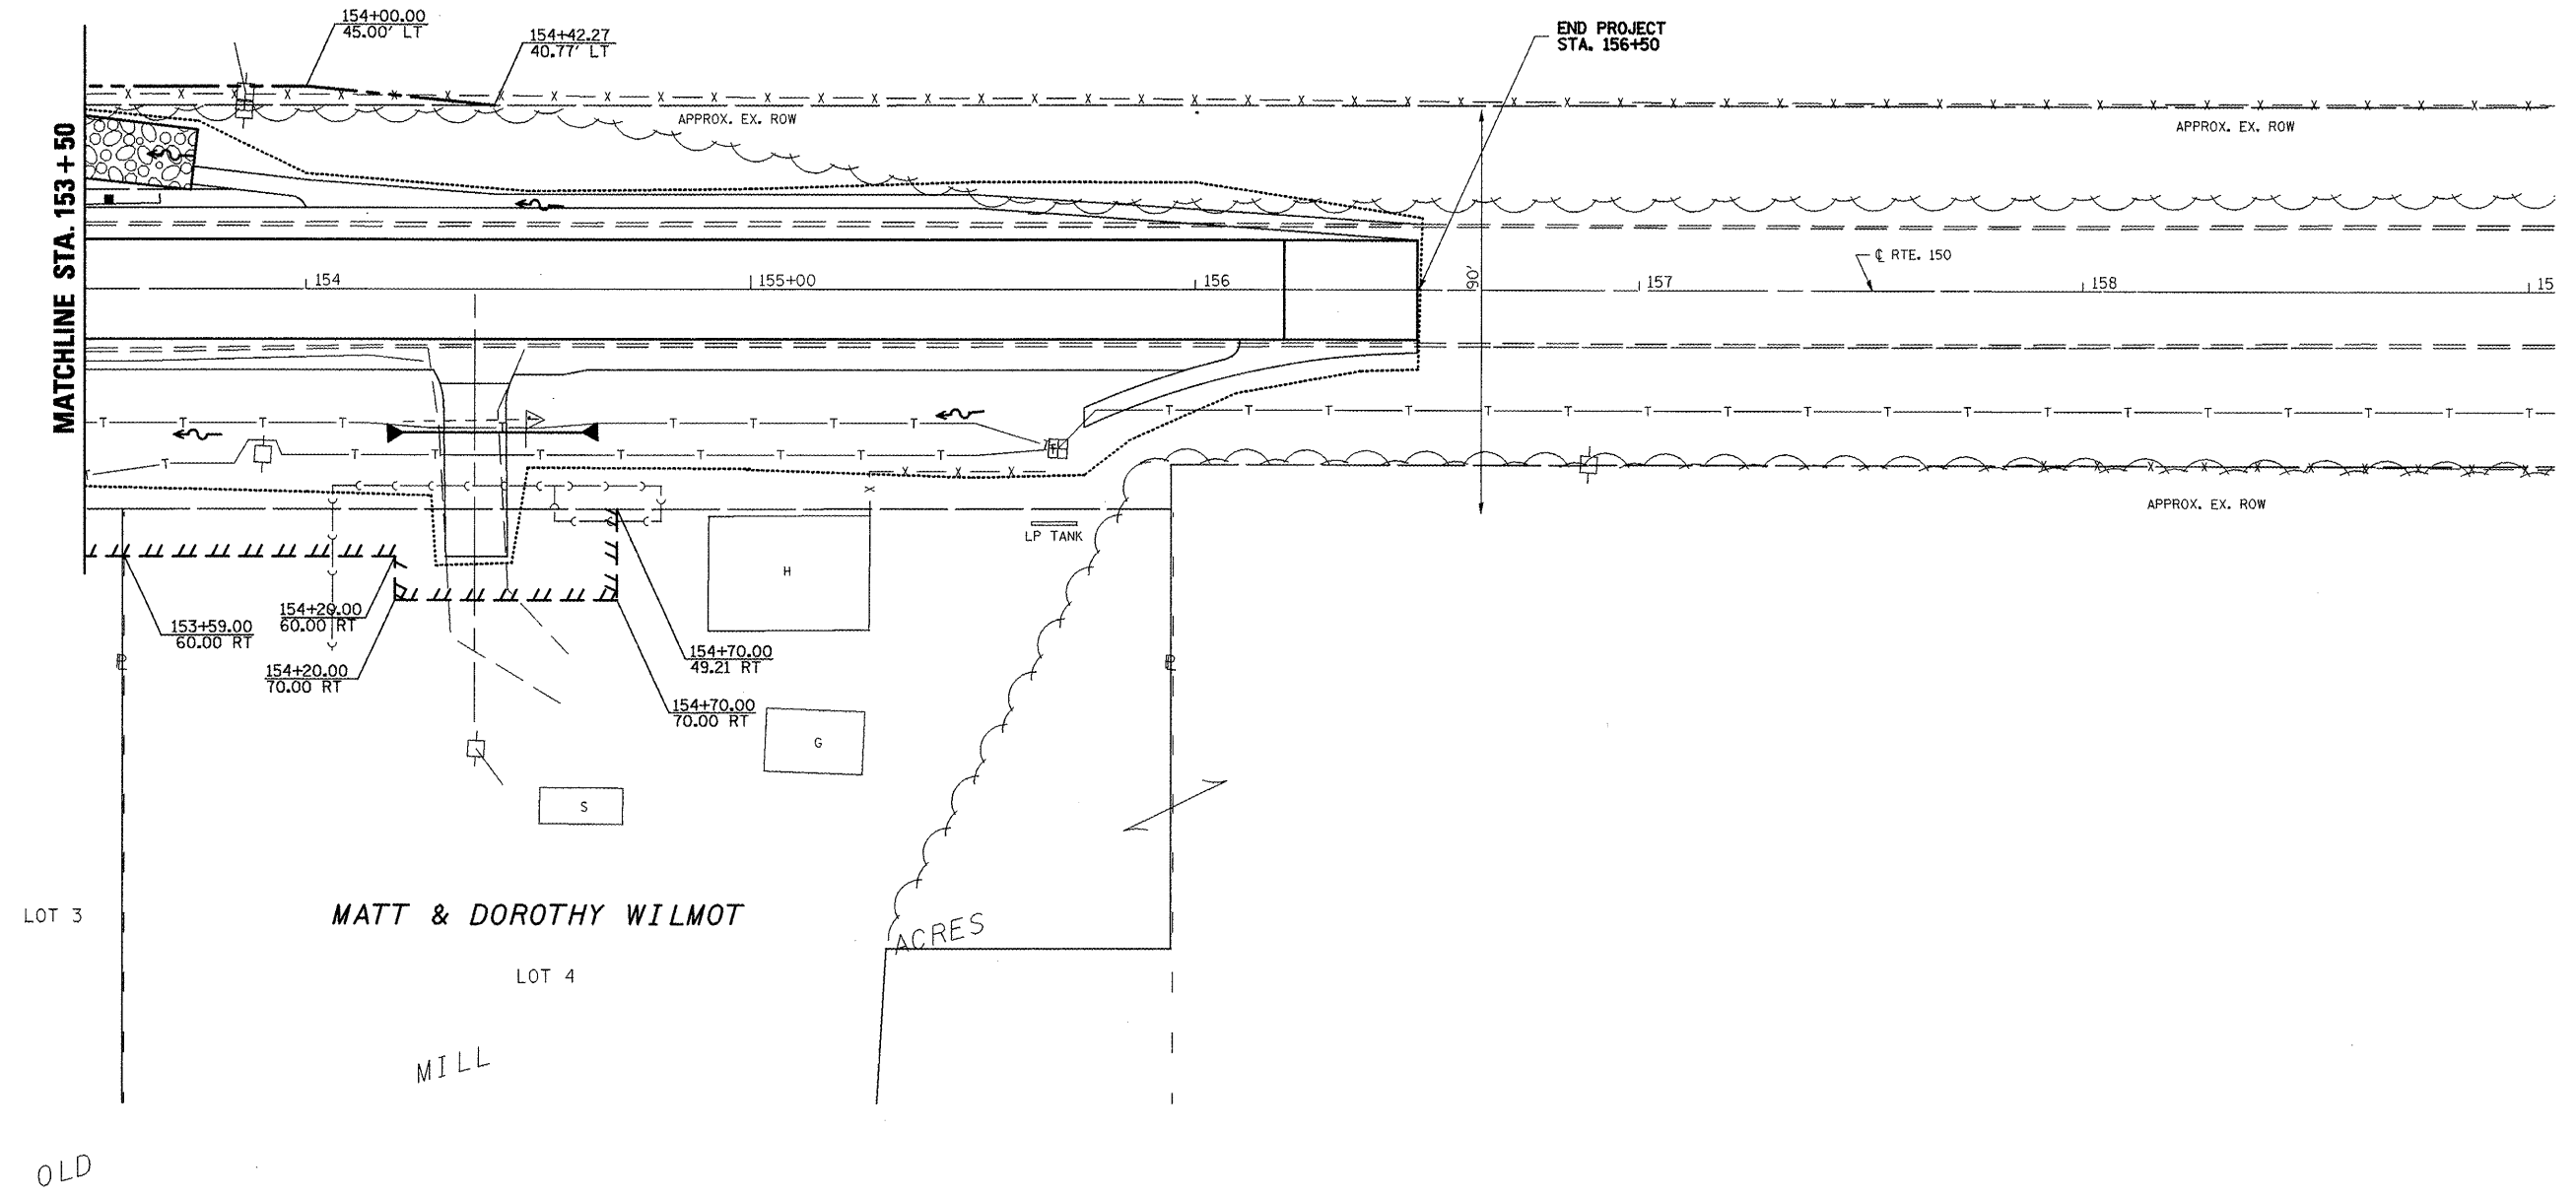

FILE NAME = REV row-sh401-10.21.2011 Sobhu.dgn	USER NAME = lababidam	DESIGNED -	REVISED -
		DRAWN -	REVISED -
	PLOT SCALE = 42.5463 / 1in	CHECKED -	REVISED -
	PLOT DATE = 10/21/2011	DATE -	REVISED -

**STATE OF ILLINOIS
DEPARTMENT OF TRANSPORTATION**

R.O.W. SHEETS			
SCALE:	SHEET NO.	OF SHEETS	STA. TO STA.

F.A.S. RTE. 1190	SECTION (125BY)BR	COUNTY KNOX	TOTAL SHEETS 94	SHEET NO. 34
CONTRACT NO. 68087				
<small>ILLINOIS FED. AID PROJECT</small>				