


SURVEY  
 SUBMITTED  
 PLOTTED  
 NOTE BOOK  
 TEMPLATE  
 AREAS  
 CHECKED

SURVEY  
 SUBMITTED  
 PLOTTED  
 NOTE BOOK  
 TEMPLATE  
 AREAS  
 CHECKED

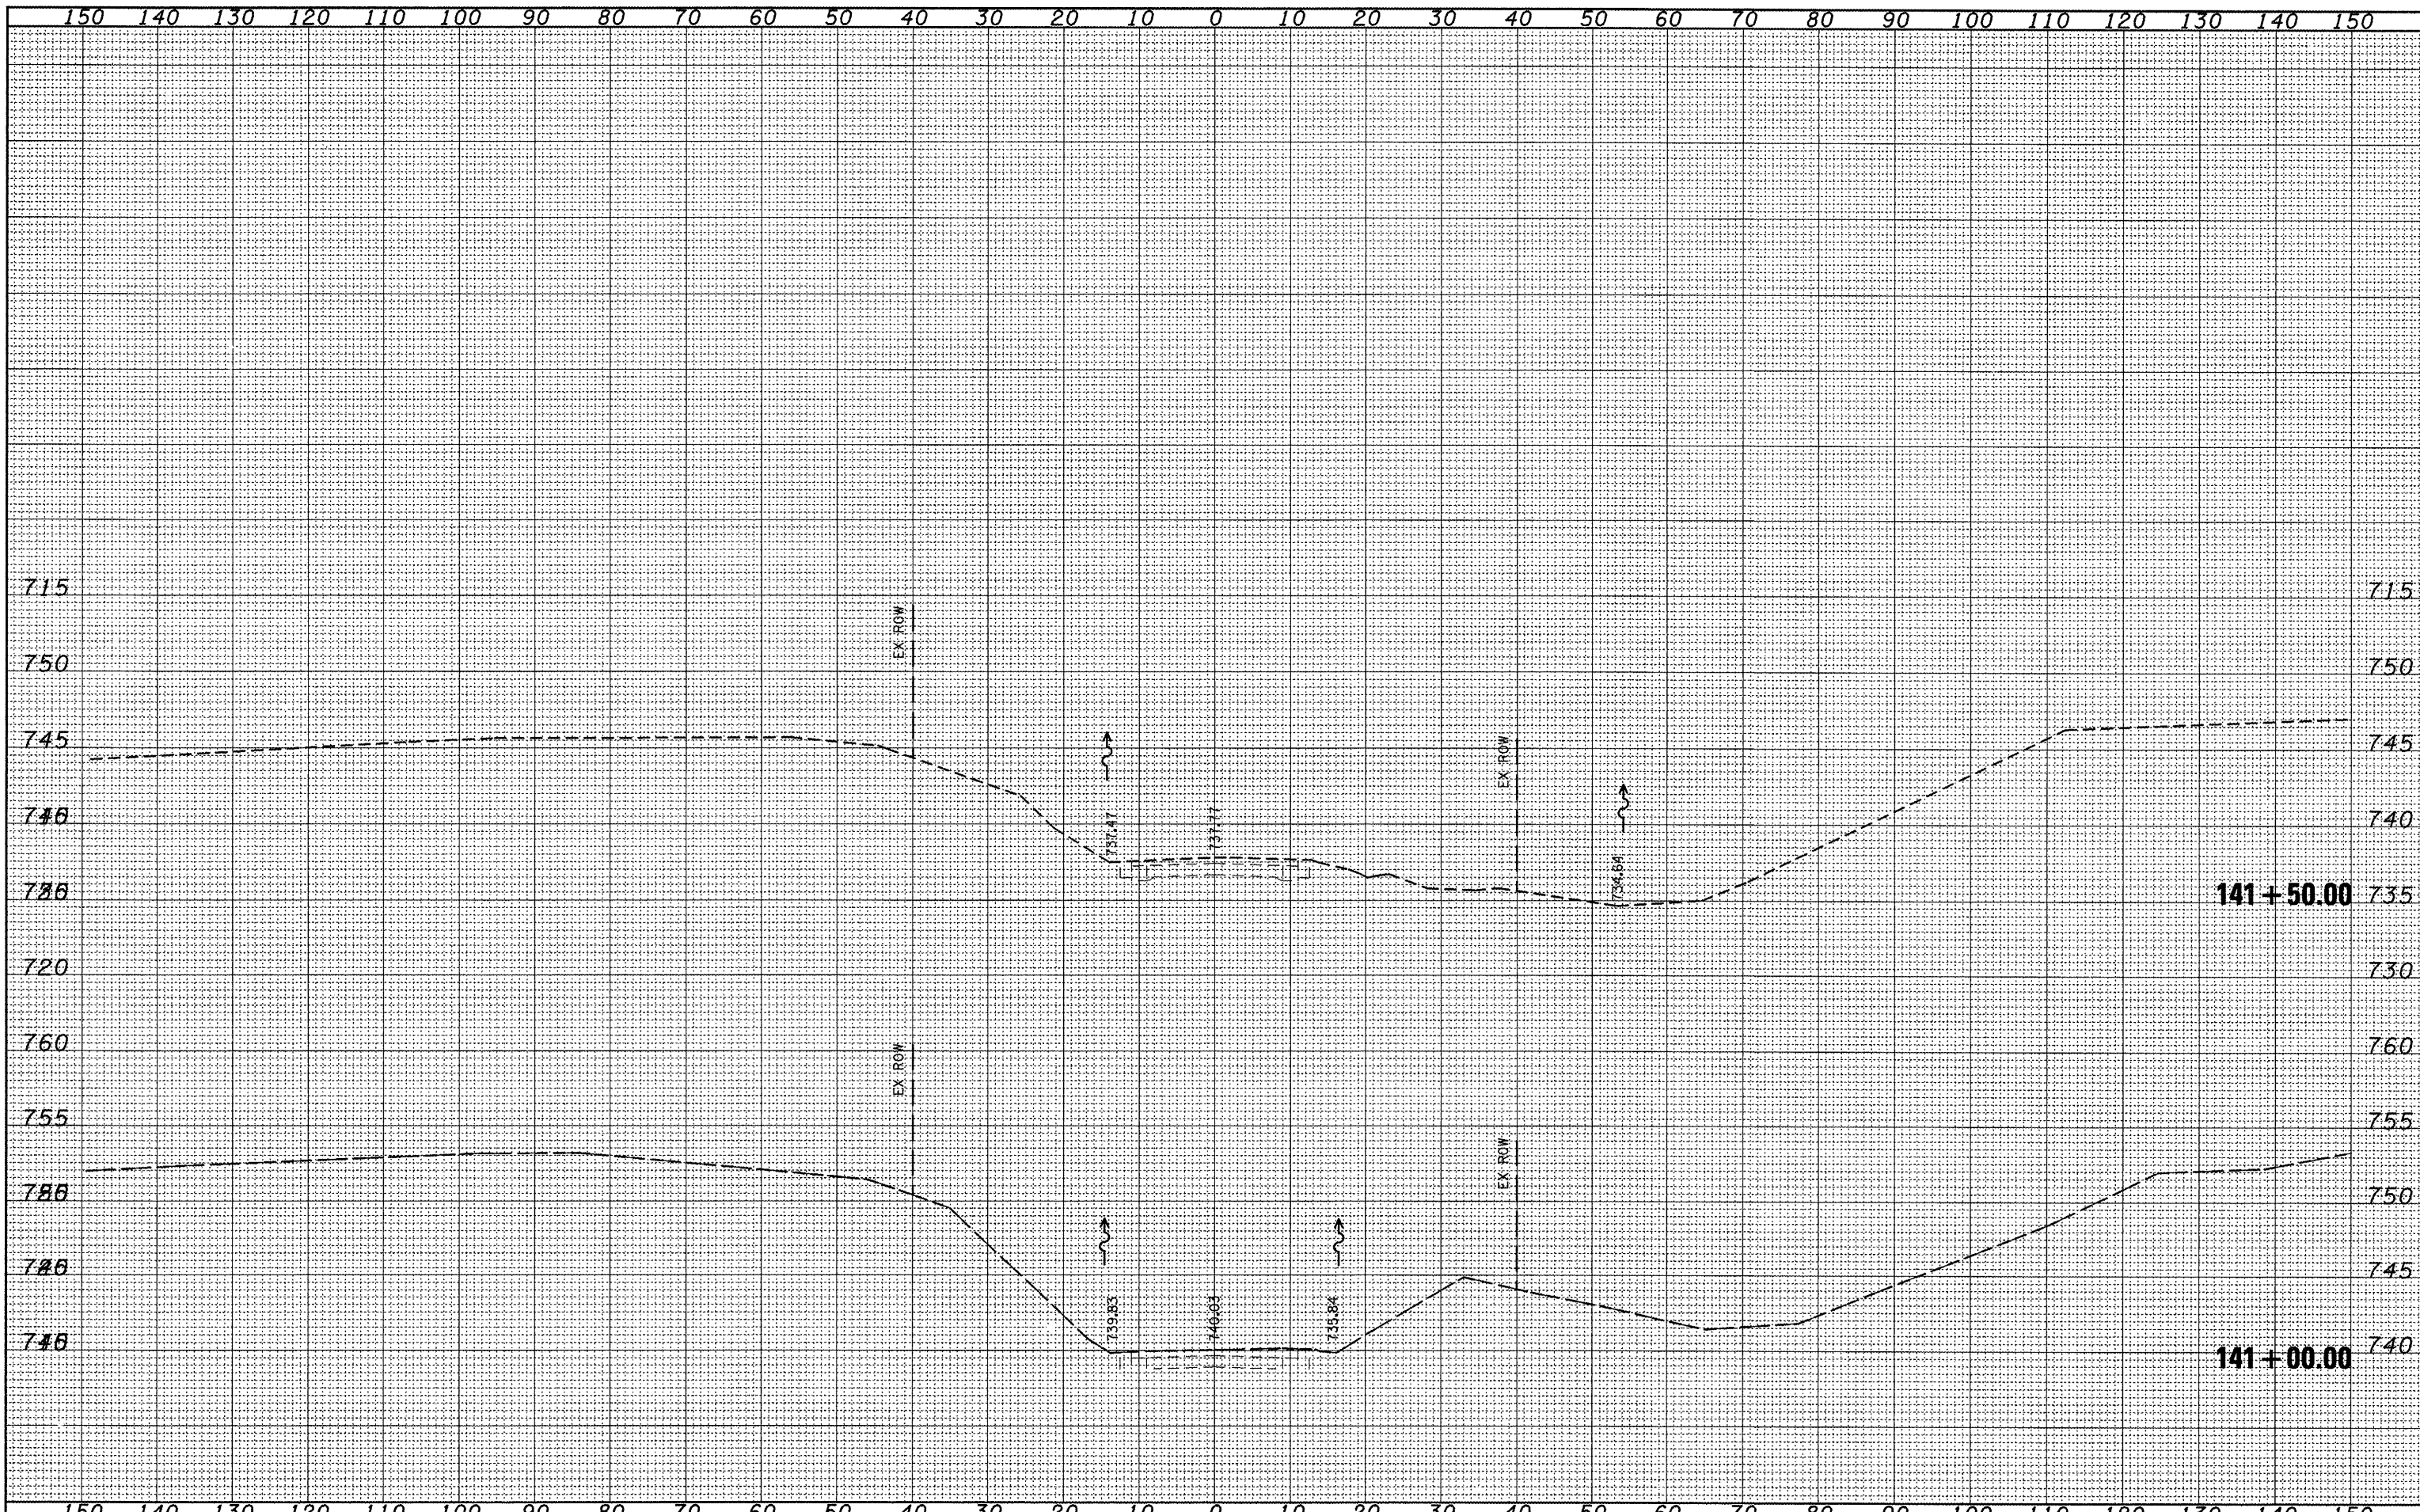

FILE NAME =  
 \sheets.dgn

USER NAME = lababidism  
 PLOT SCALE = 20.0913' / in.  
 PLOT DATE = 10/17/2011

DESIGNED -	REVISED -
DRAWN -	REVISED -
CHECKED -	REVISED -
DATE -	REVISED -

**STATE OF ILLINOIS**  
**DEPARTMENT OF TRANSPORTATION**

**US 150 CROSS SECTIONS**

SCALE: SHEET NO. OF SHEETS STA. 10#600000 TO STA. 10#450000

F.A.S. RTE. 1190	SECTION (125BY)BR	COUNTY KNOX	TOTAL SHEETS 94	SHEET NO. 75
CONTRACT NO. 68087			ILLINOIS FED. AID PROJECT	