


SURVEYED
 PLOTTED
 NOTE BOOK
 TEMPLATE
 AREAS CHECKED
 NO.

SURVEYED
 PLOTTED
 NOTE BOOK
 TEMPLATE
 AREAS CHECKED
 NO.

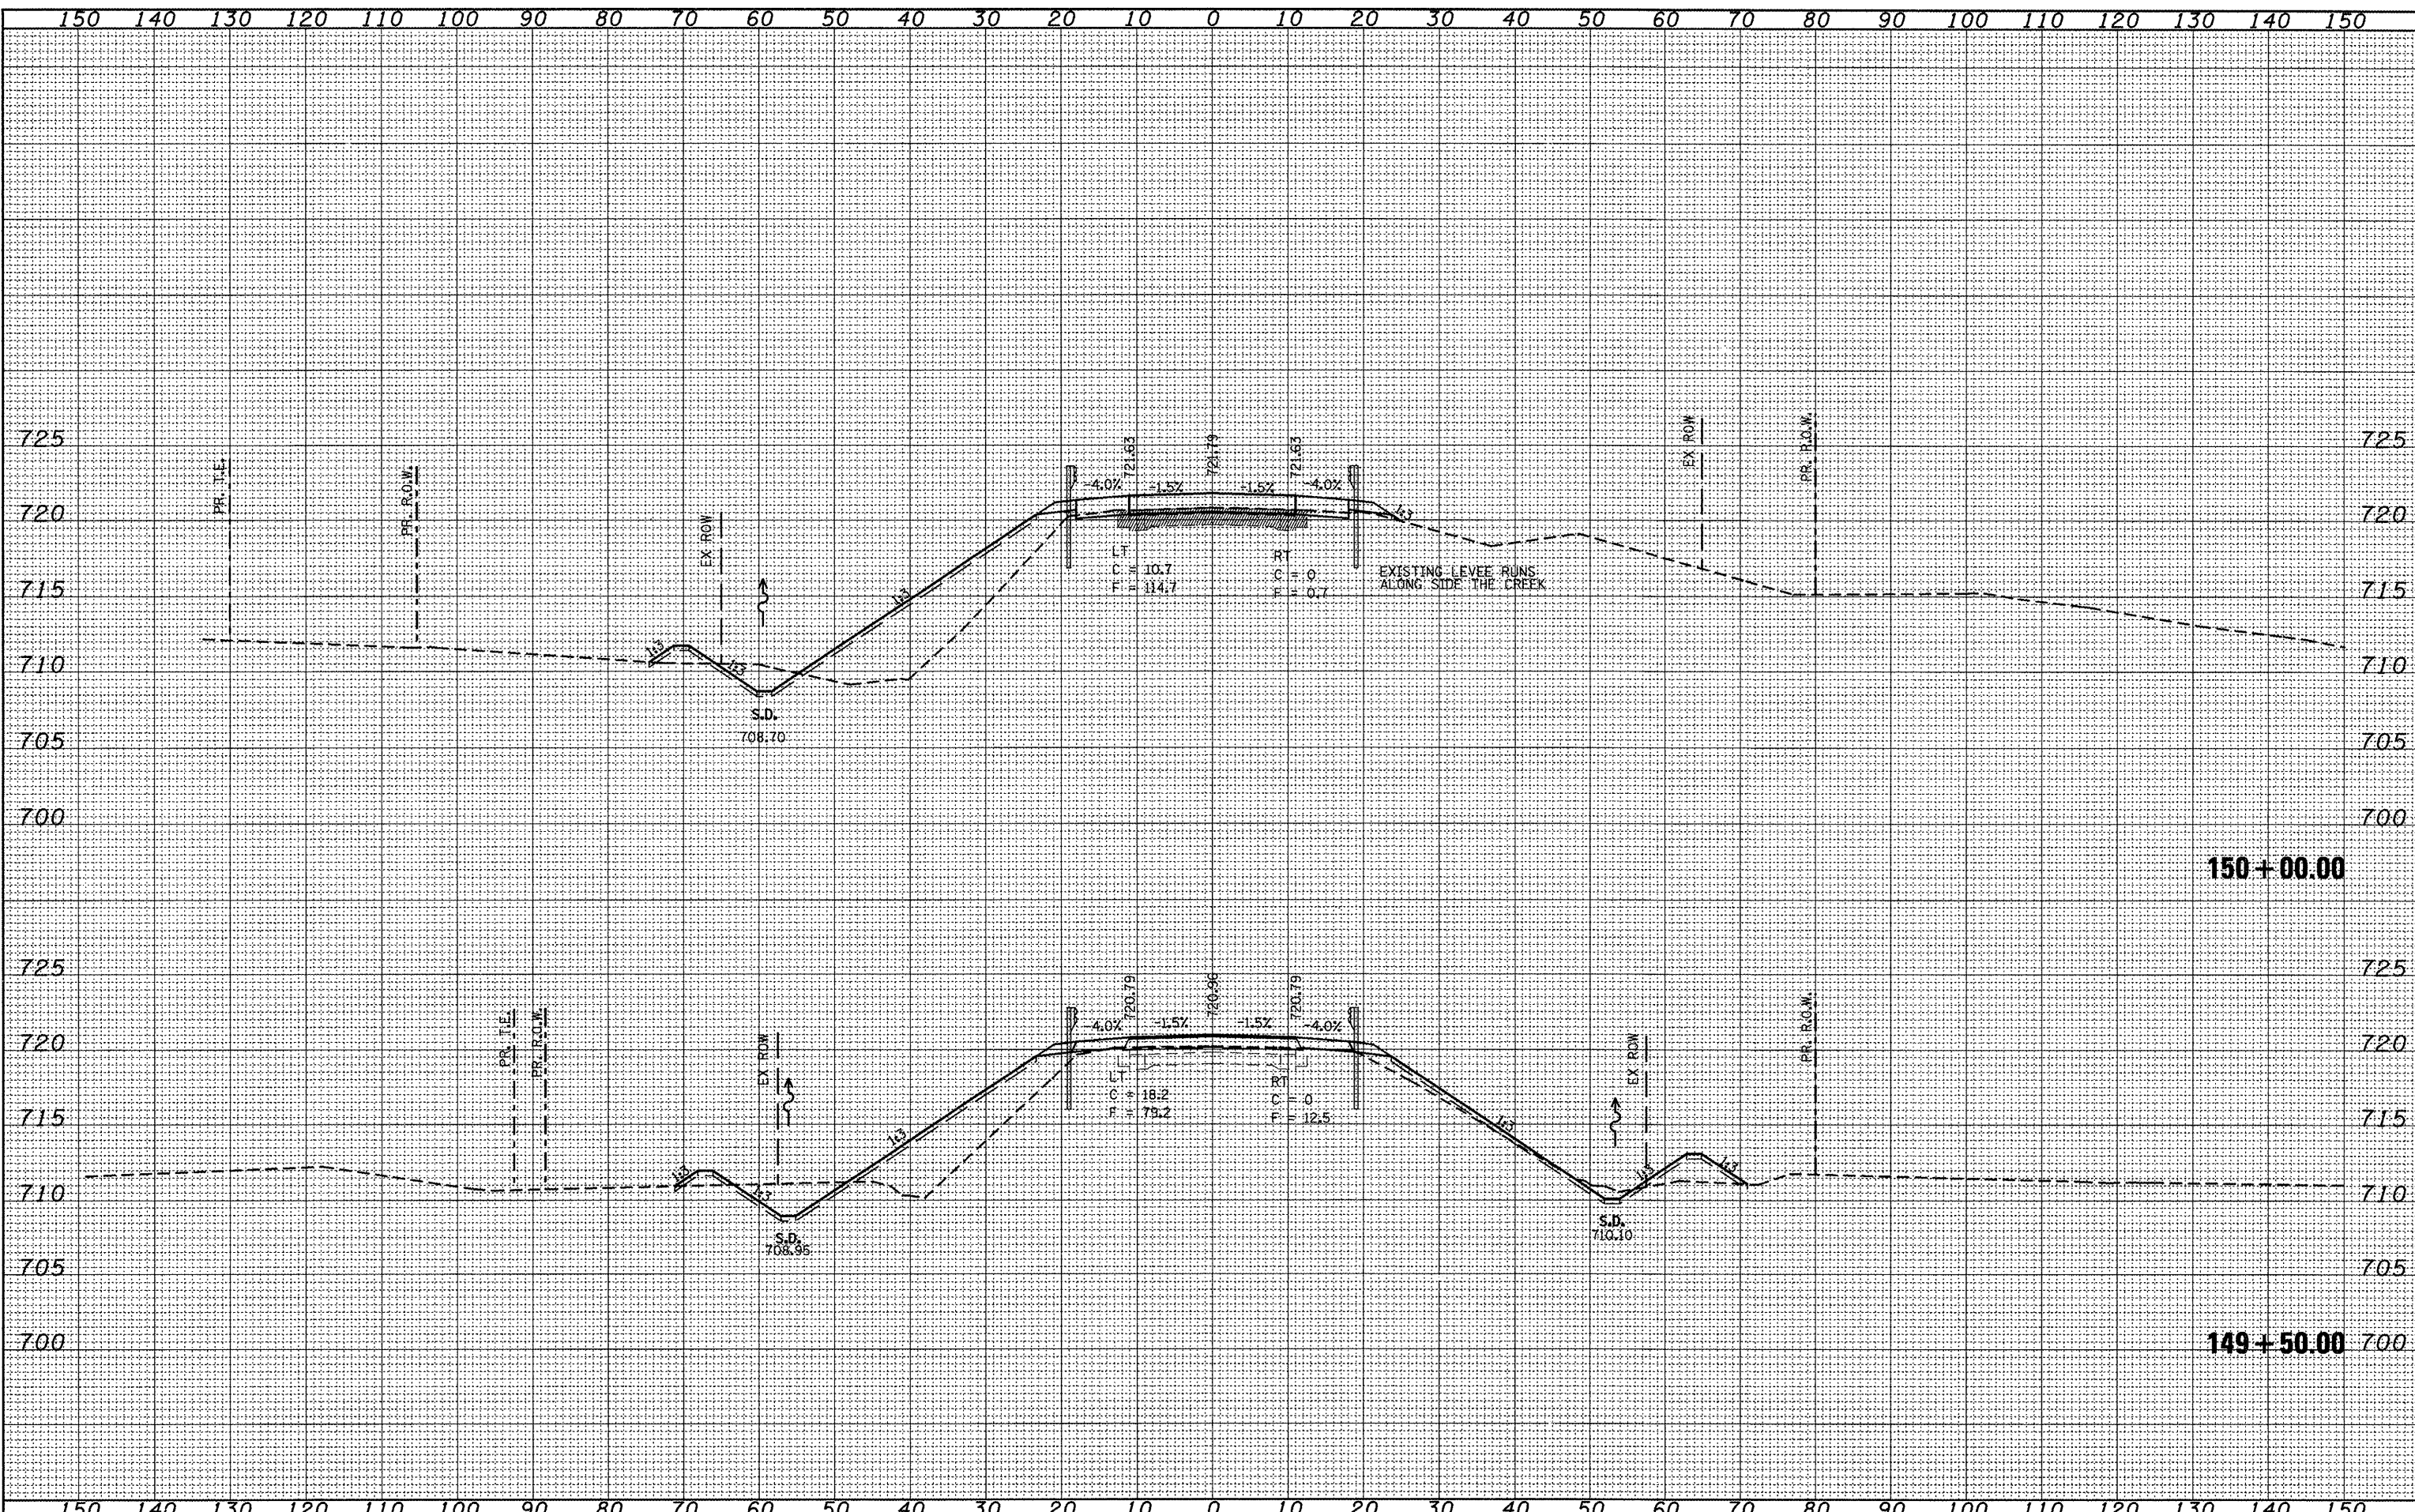

FILE NAME =
 xsheets.dgn

USER NAME = ltabbidism
 PLOT SCALE = 20.0' x 1" / 1" = 20.0'
 PLOT DATE = 10/17/2011

DESIGNED -	REVISED -
DRAWN -	REVISED -
CHECKED -	REVISED -
DATE -	REVISED -

STATE OF ILLINOIS
 DEPARTMENT OF TRANSPORTATION

US 150 CROSS SECTIONS

SCALE: SHEET NO. OF SHEETS STA. 149+50.00 TO STA. 150+00.00

F.A.S. RTE. 1190	SECTION (125BY)BR	COUNTY KNOX	TOTAL SHEETS 94	SHEET NO. 85
			CONTRACT NO. 68087	
ILLINOIS FED. AID PROJECT				