


SURVEYED	PLOTTED
NOTE BOOK	TEMPLATE
NO.	AREAS CHECKED

SURVEYED	PLOTTED
NOTE BOOK	TEMPLATE
NO.	AREAS CHECKED

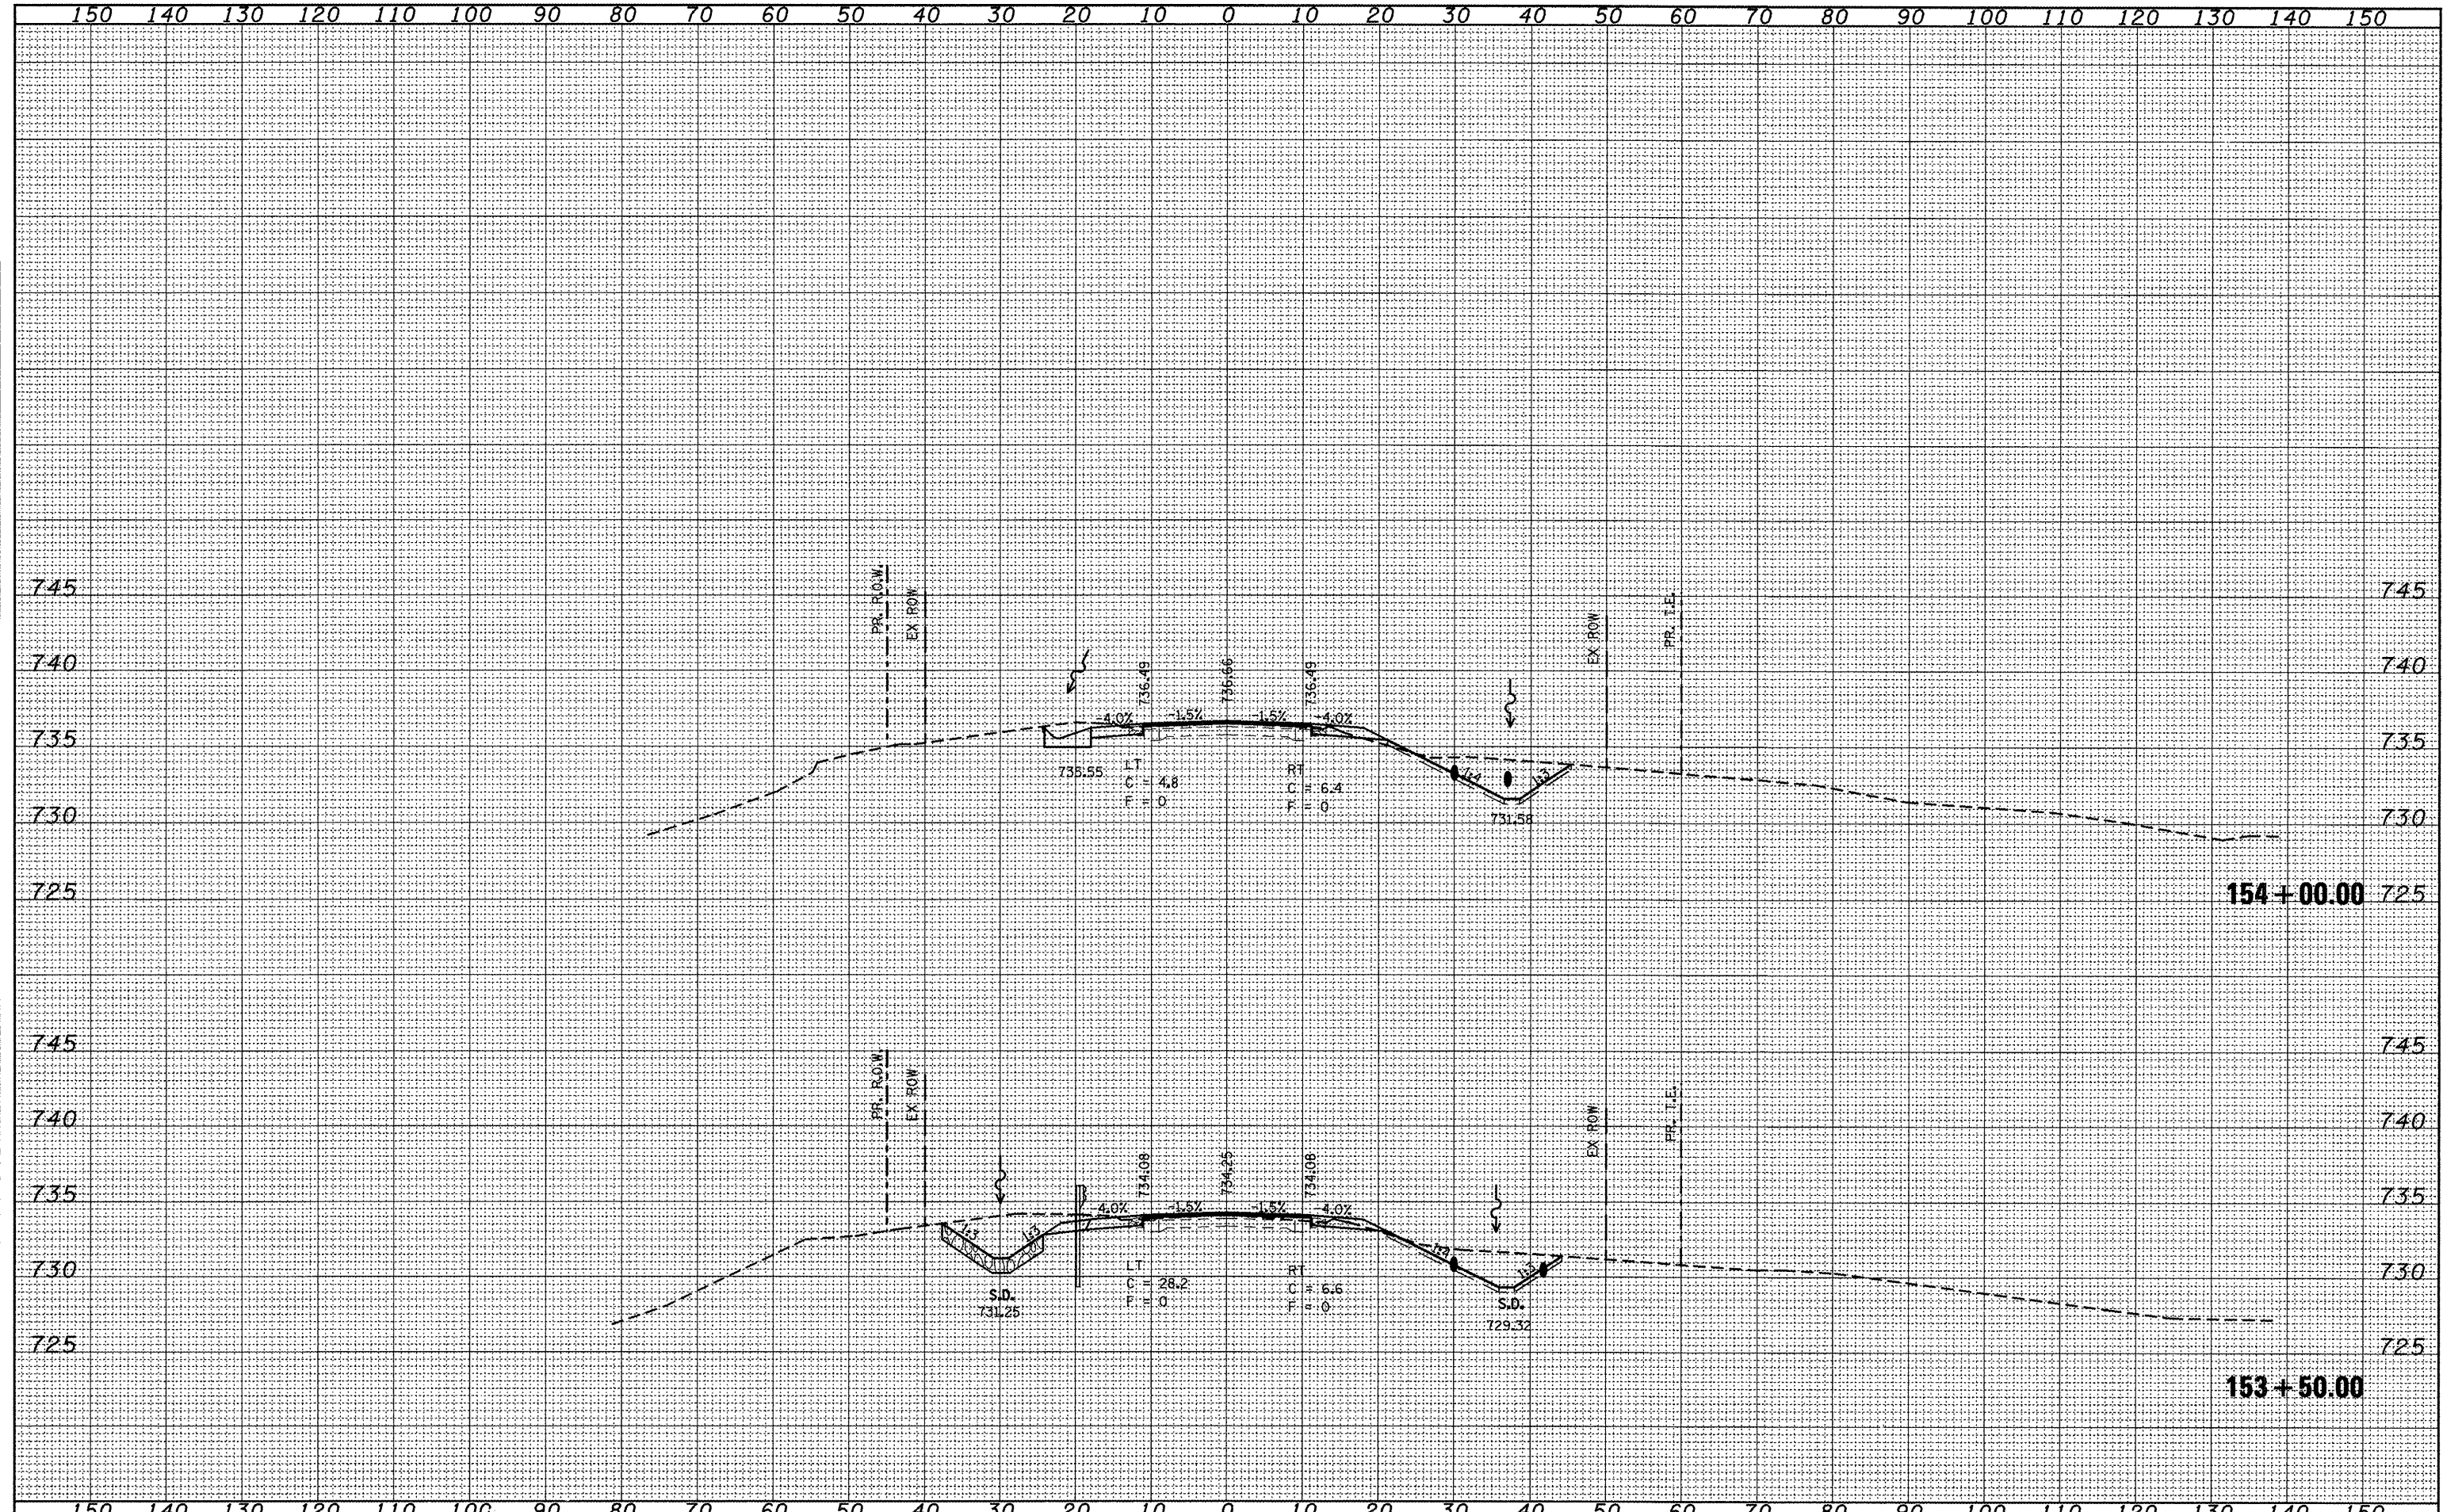

FILE NAME = xsheets.dgn

USER NAME = lababidsm
 DESIGNED -
 DRAWN -
 PLOT SCALE = 20.0' x 13' / 1" = 1/16"
 PLOT DATE = 10/17/2011

DESIGNED -	REVISED -
DRAWN -	REVISED -
CHECKED -	REVISED -
DATE -	REVISED -

**STATE OF ILLINOIS
 DEPARTMENT OF TRANSPORTATION**

US 150 CROSS SECTIONS

SCALE: SHEET NO. OF SHEETS STA. 153+50.00 TO STA. 154+00.00

F.A.S. RTE.	SECTION	COUNTY	TOTAL SHEETS	SHEET NO.
1190	(125BY)BR	KNOX	94	89
			CONTRACT NO. 68087	
ILLINOIS FED. AID PROJECT				