


SURVEYED _____
 PLOTTED _____
 NOTE BOOK _____
 AREAS CHECKED _____
 NO. _____

SURVEYED _____
 PLOTTED _____
 NOTE BOOK _____
 AREAS CHECKED _____
 NO. _____

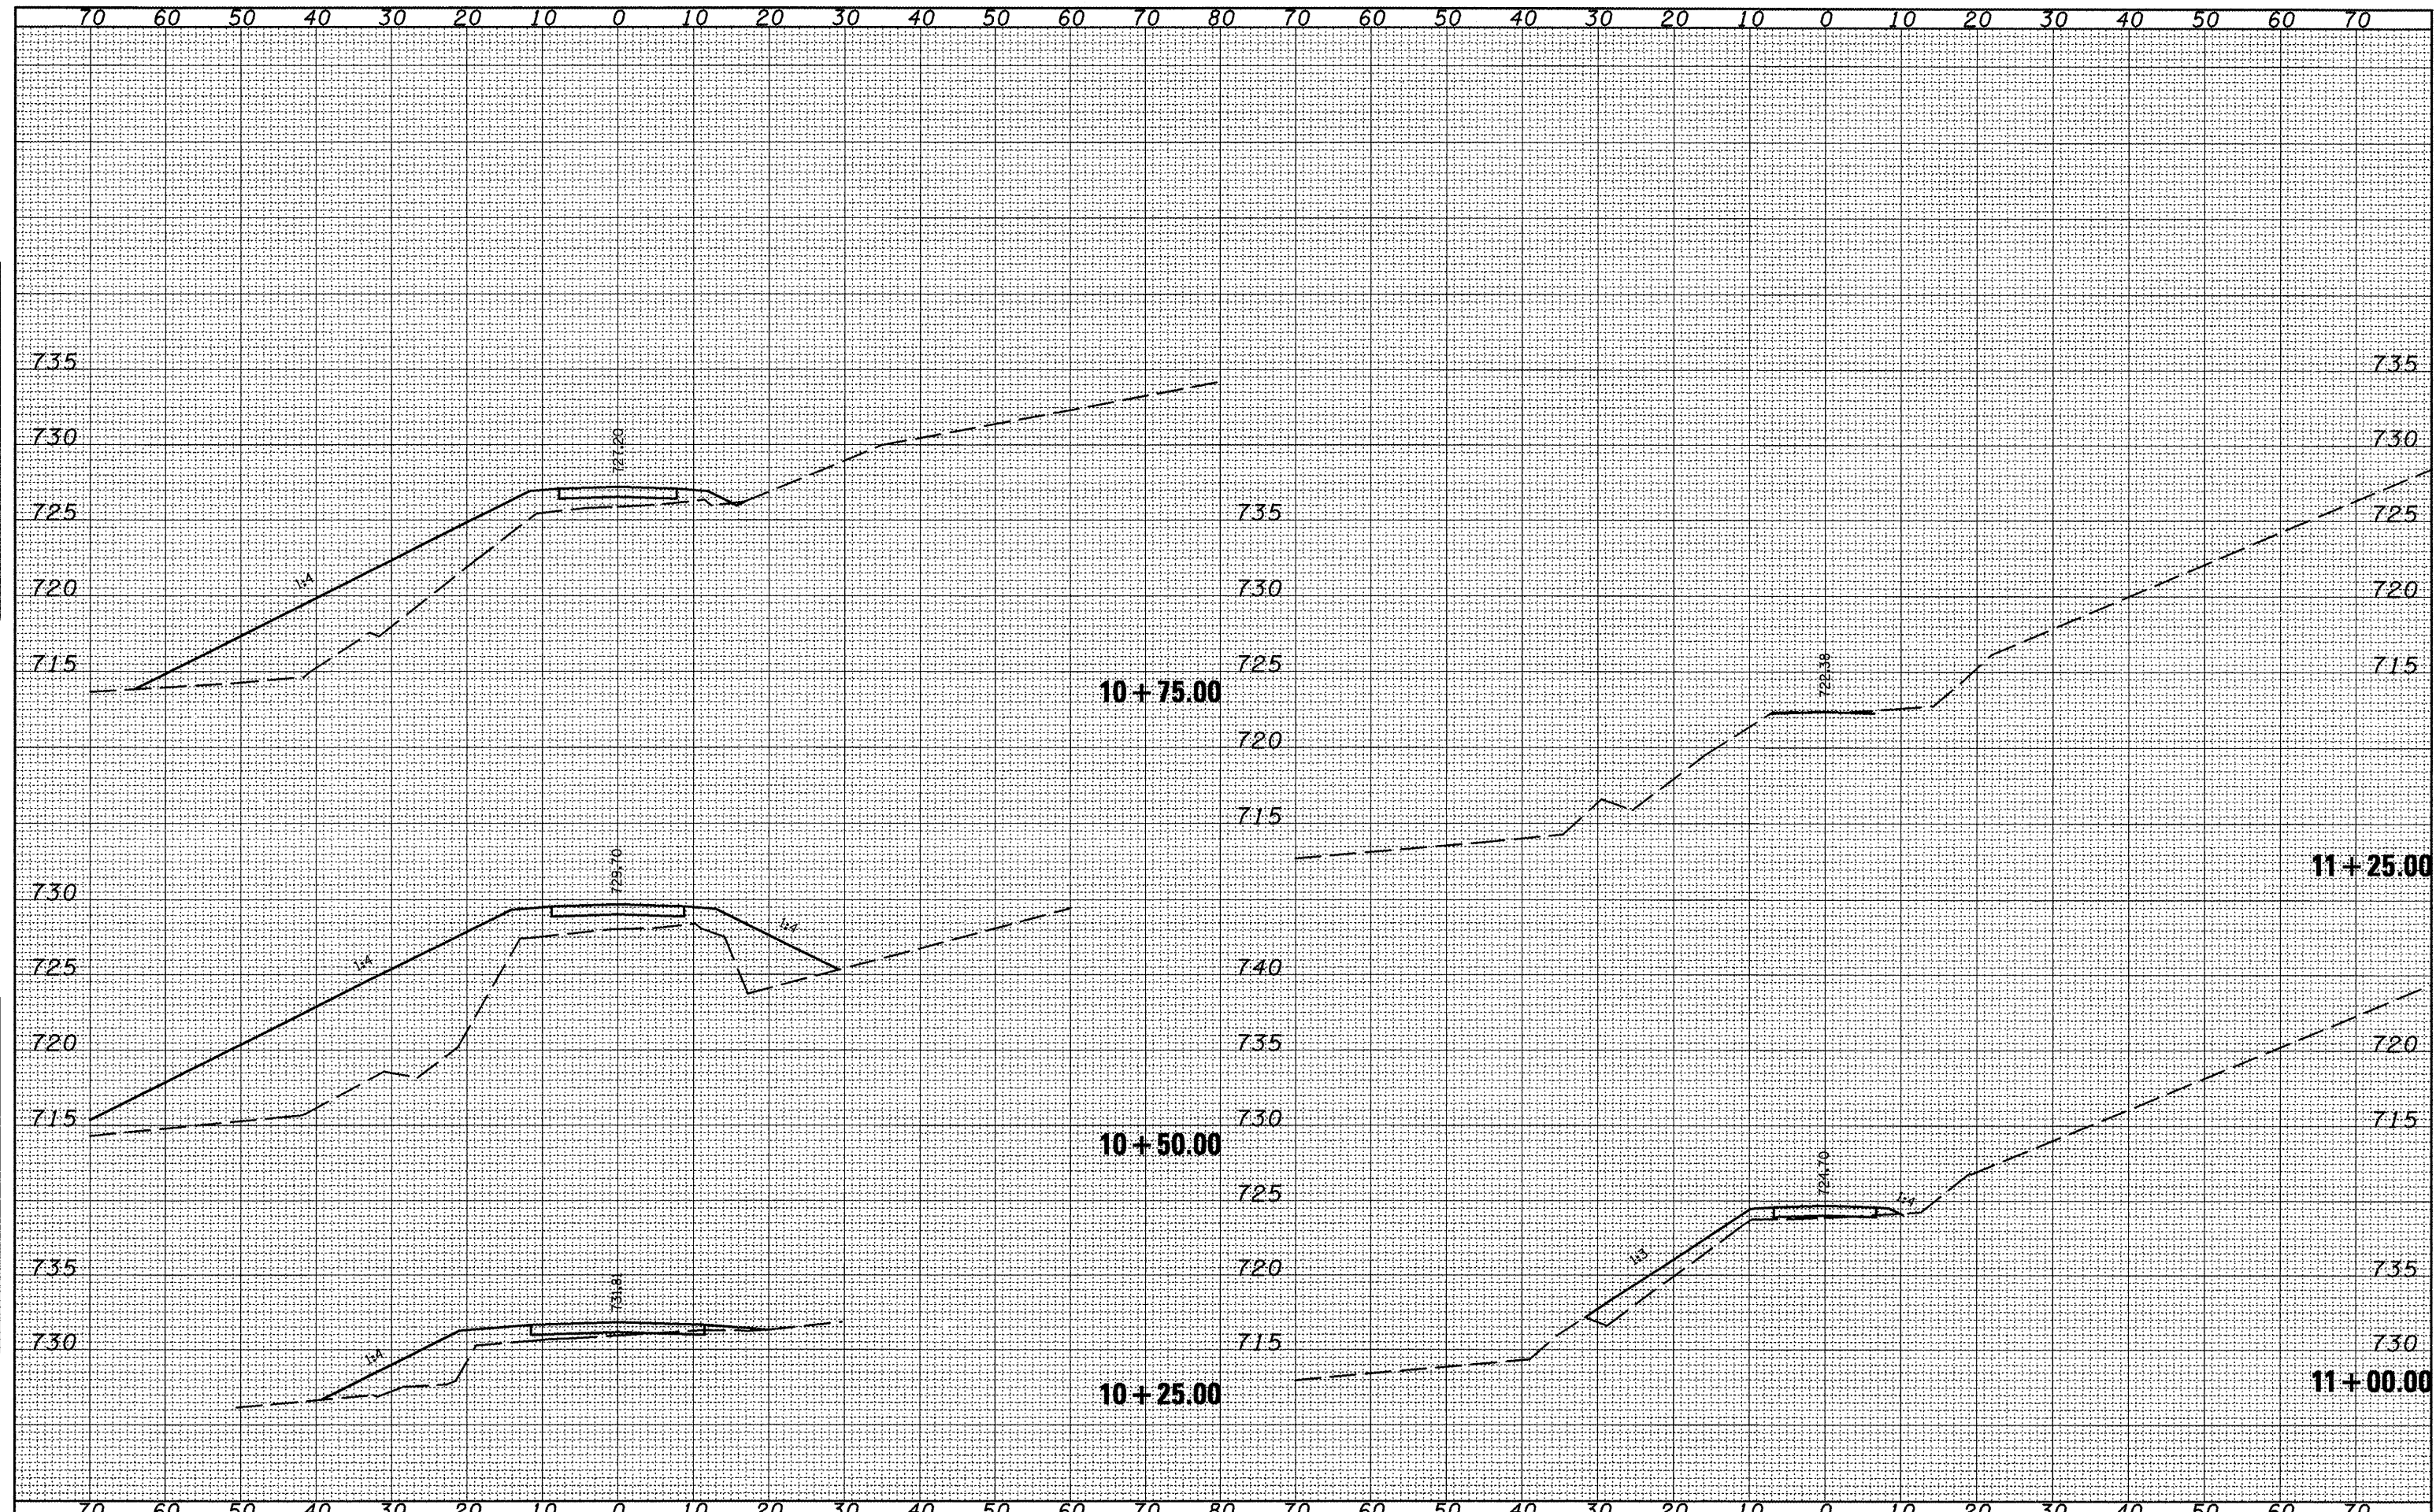

FILE NAME =
 xsheets.dgn

USER NAME = lsb6bidism
 PLOT SCALE = 20.0000' / 1"

DESIGNED -
 DRAWN -
 CHECKED -
 DATE -

REVISIONS:
 REVISIONS -
 REVISIONS -
 REVISIONS -
 REVISIONS -

**STATE OF ILLINOIS
 DEPARTMENT OF TRANSPORTATION**

SCALE: _____
 SHEET NO. _____ OF _____ SHEETS
 STA. 10+25.00 TO STA. 11+25.00

GALESBURG MOTORCYCLE CLUB ENTRANCE

| | | | | |
|--------------------|-----------|--------|---------------------------|-----------|
| F.A. RTE. | SECTION | COUNTY | TOTAL SHEETS | SHEET NO. |
| | (125BY)BR | KNOX | 94 | 93 |
| CONTRACT NO. 68087 | | | ILLINOIS FED. AID PROJECT | |