


# EXISTING DECK CROSS SECTION


S.N. 010-0103

ROADWAY CROWN: 1" CIRCULAR CURVE FOR 10' EACH SIDE OF  $\phi$ , REMAINDER SLOPED @ .2" PER FT. TOTAL CROWN 1  $\frac{3}{8}$ ". (AVE. 0.97%)

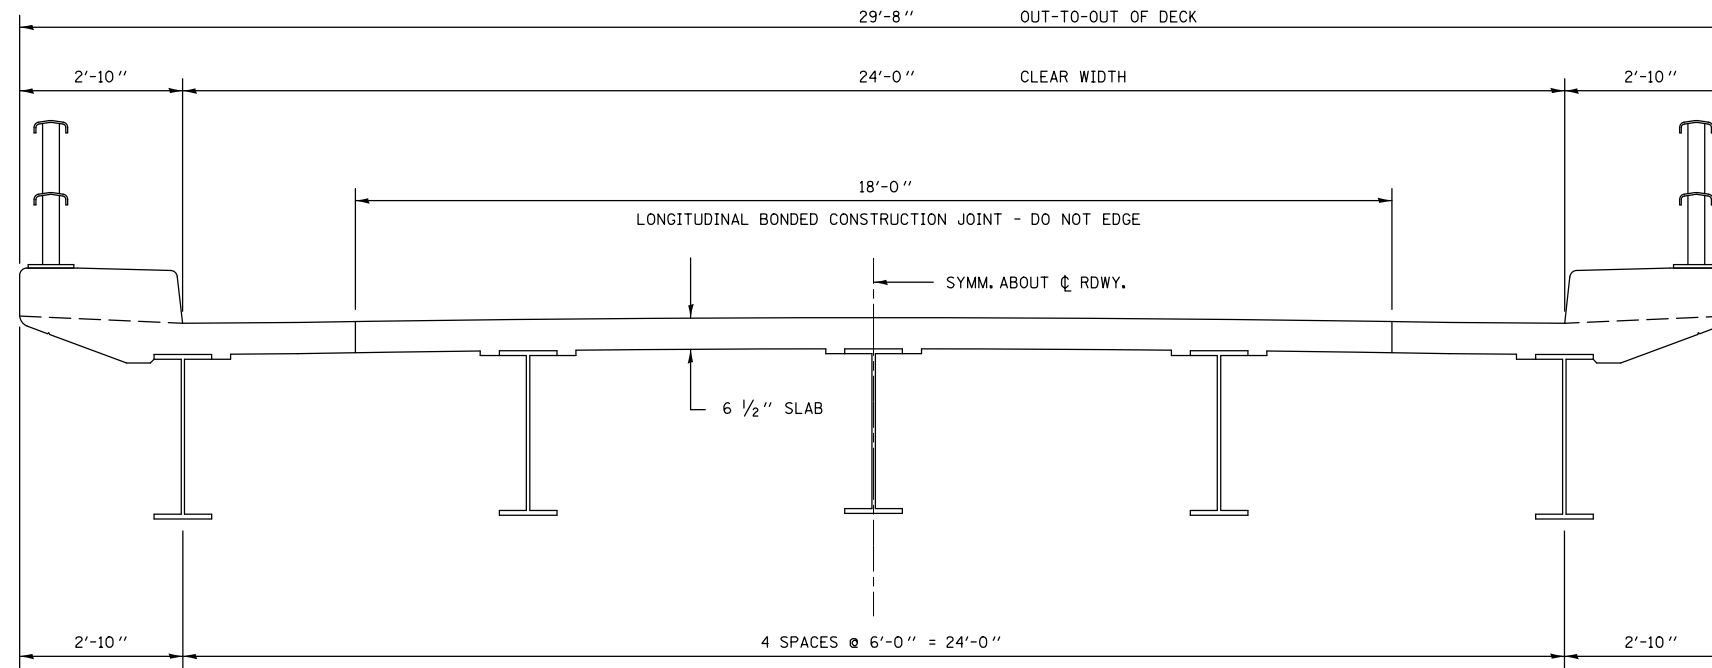

# PROPOSED DECK CROSS SECTION

S.N. 010-0103

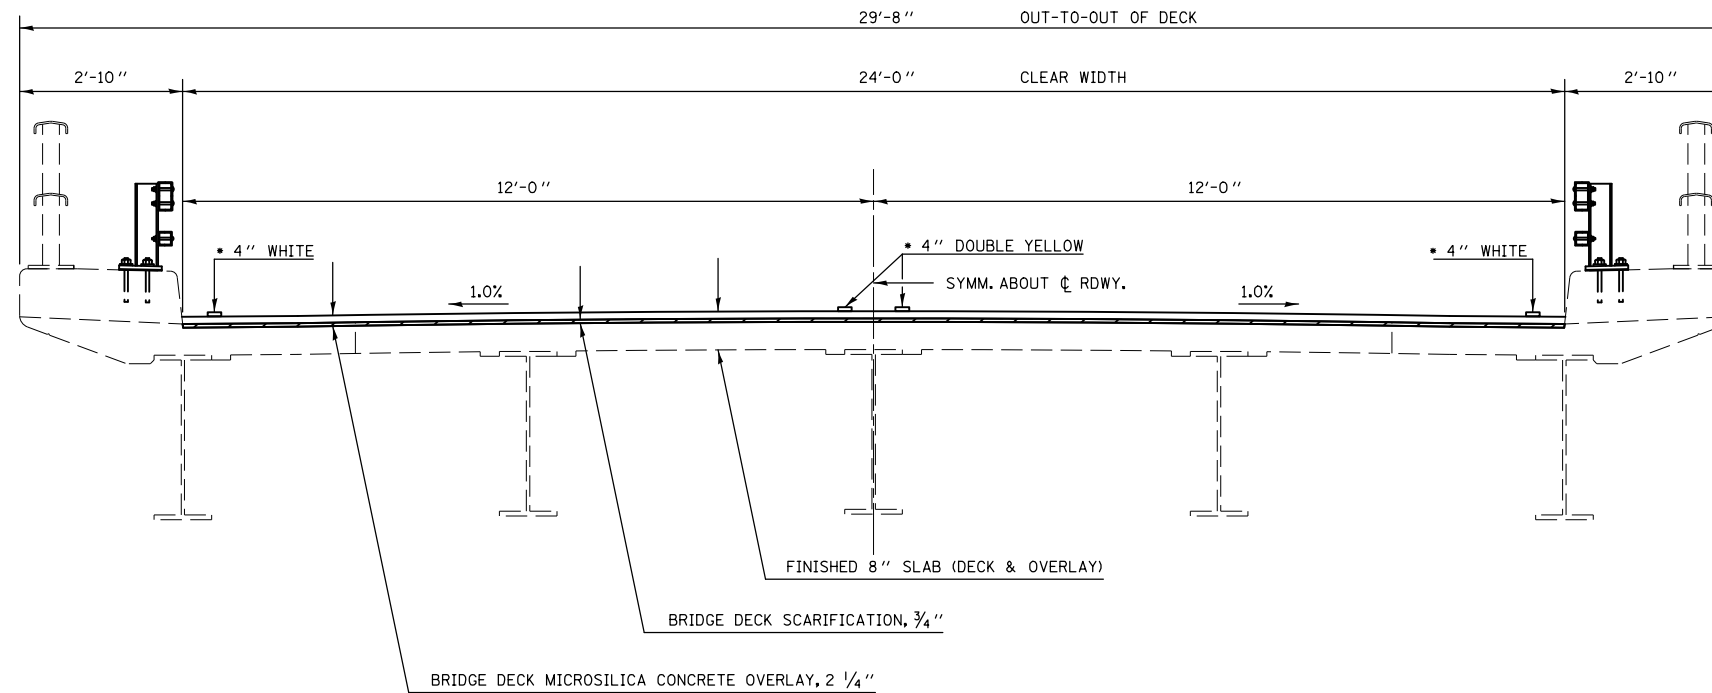

\* MATCH EXISTING STRIPPED WIDTHS

FILE NAME =	USER NAME = bucklesjj	DESIGNED - TJB	REVISED -
ei:\pwork\pwork\pwork\bucklesjj\d0265817\0570924-shr-Plan.dgn		DRAWN - JJB	REVISED -
	PLOT SCALE = 40.0000' / in.	CHECKED -	REVISED -
	PLOT DATE = 10/5/2011	DATE - 6/17/11	REVISED -

STATE OF ILLINOIS  
DEPARTMENT OF TRANSPORTATION

DECK CROSS SECTIONS			
S.N. 010-0103			
SCALE:	SHEET NO. OF	SHEETS	STA. TO STA.

F.A.I. RTE.	SECTION	COUNTY	TOTAL SHEETS	SHEET NO.
57	(10-33HB)BDR	Champaign	27	8
CONTRACT NO. 70924			ILLINOIS FED. AID PROJECT	