
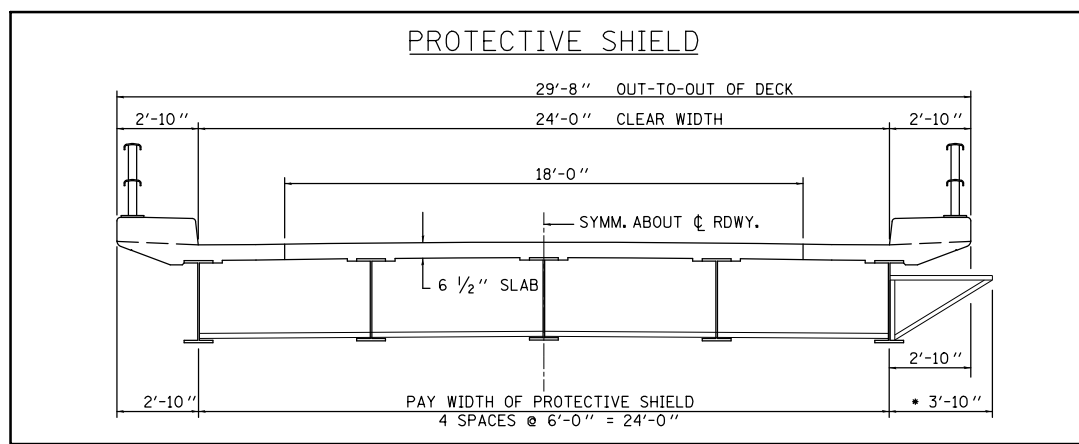


BRIDGE DECK WEARING SURFACE PLAN S.N. 010-0103

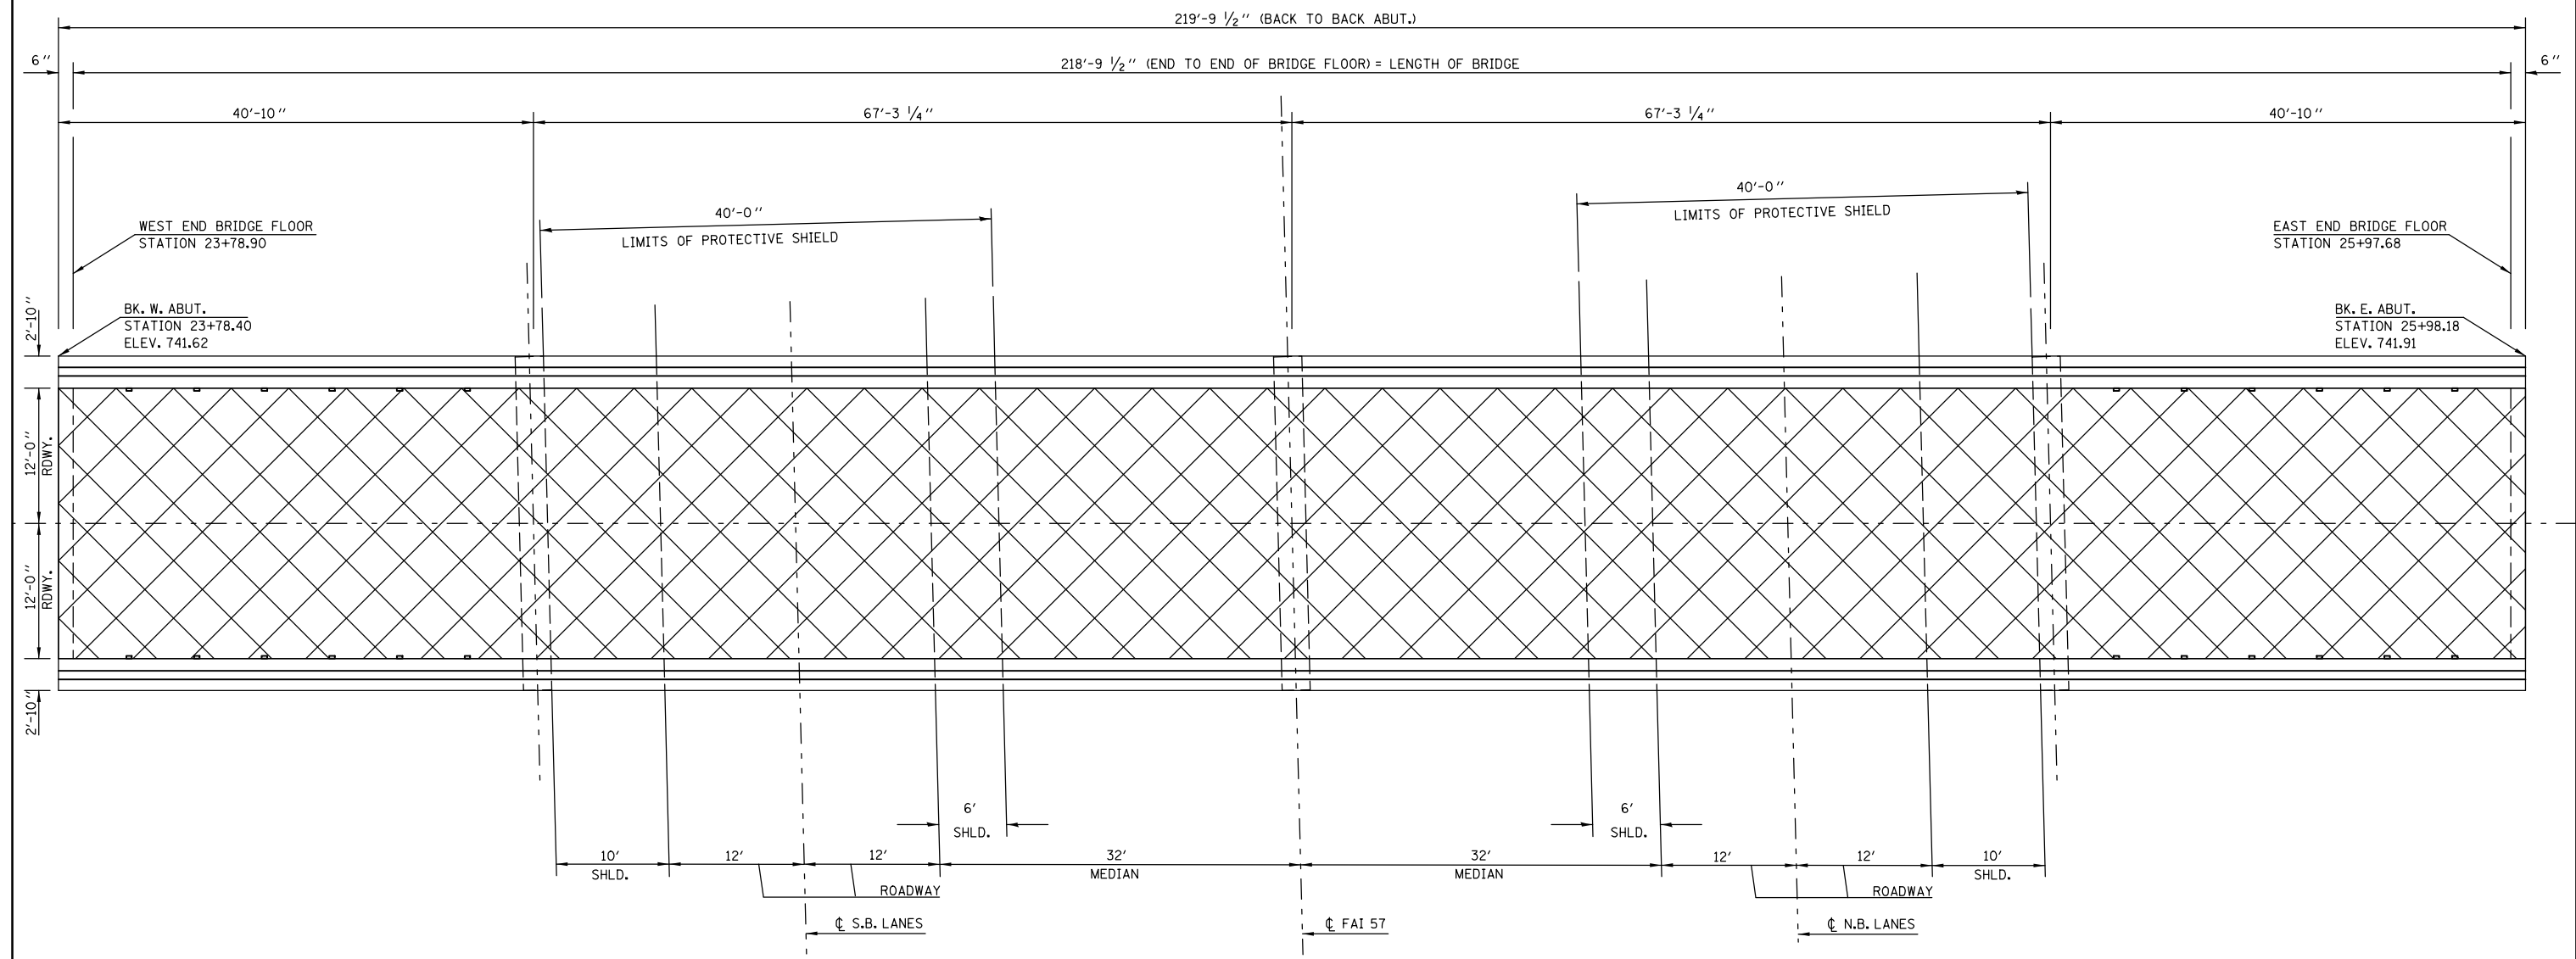

• SUGGESTED PROTECTIVE SHIELD AT NINE (9) LOCATIONS OF PARAPET / SIDEWALK REPAIR SEE CONCRETE REMOVAL & CONCRETE SUPERSTRUCTURE COST AT CONTRACTORS EXPENSE

LEGEND

BRIDGE DECK MICRO SILICA CONCRETE OVERLAY, 2 1/4"

BILL OF MATERIALS

| ITEM | UNIT | TOTAL |
|---|-------|-------|
| BRIDGE DECK SCARIFICATION, 3/4" | SQ YD | 584.0 |
| BRIDGE DECK MICRO-SILICA CONCRETE OVERLAY, 2 1/4" | SQ YD | 584.0 |
| PROTECTIVE SHIELD | SQ YD | 213.0 |

| | | | |
|---|-----------------------------|----------------|-----------|
| FILE NAME = | USER NAME = bucklesjj | DESIGNED - TJB | REVISED - |
| ei:\pw\work\p\dot\bucklesjj\d0265817\0570924-shr-Plan.dgn | | DRAWN - JJB | REVISED - |
| | PLOT SCALE = 48.0000' / in. | CHECKED - | REVISED - |
| | PLOT DATE = 10/5/2011 | DATE - 6/17/11 | REVISED - |

**STATE OF ILLINOIS
DEPARTMENT OF TRANSPORTATION**

| | | | |
|---|--------------|--------|--------------|
| BRIDGE DECK WEARING SURFACE PLAN S.N. 010-0103 | | | |
| SCALE: | SHEET NO. OF | SHEETS | STA. TO STA. |

| | | | | |
|--------------------|--------------|-----------|---------------------------|-----------|
| F.A.I. RTE. | SECTION | COUNTY | TOTAL SHEETS | SHEET NO. |
| 57 | (10-33HB)BDR | Champaign | 27 | 9 |
| CONTRACT NO. 70924 | | | ILLINOIS FED. AID PROJECT | |