
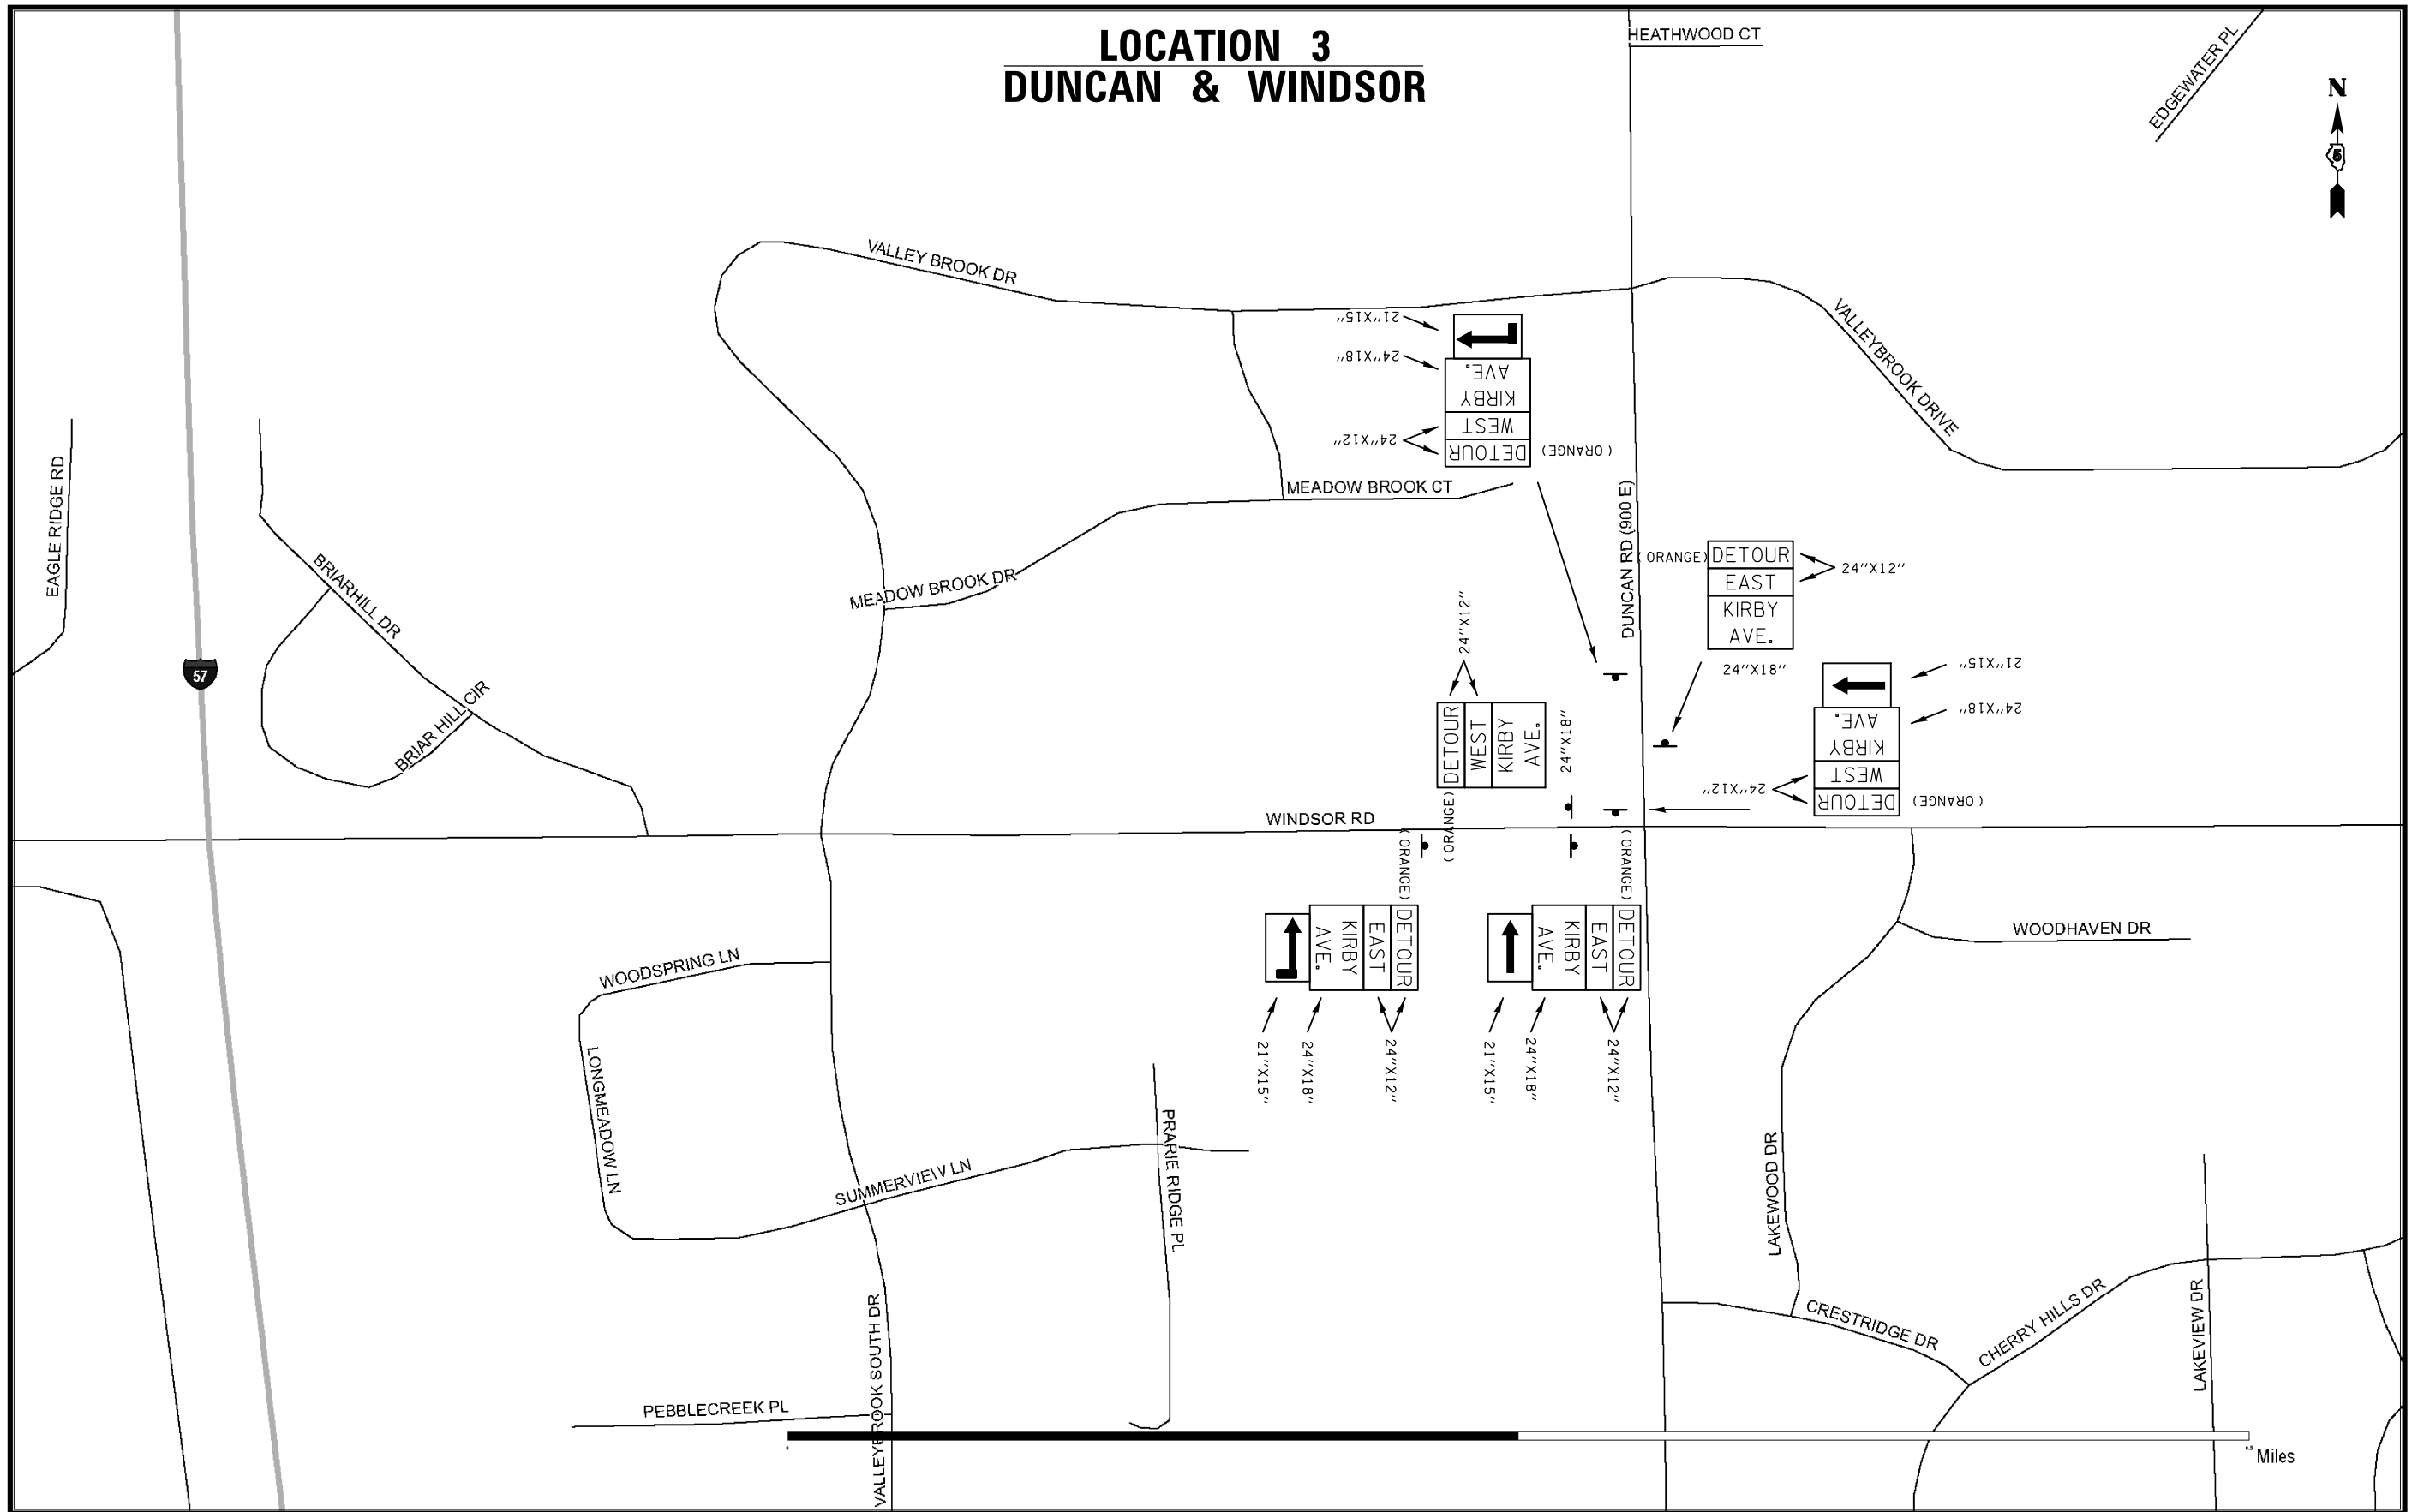


LOCATION 3 DUNCAN & WINDSOR

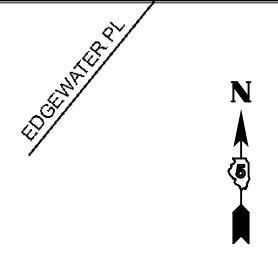

FILE NAME =	USER NAME = bucklesjj	DESIGNED -	REVISED -
ct:\pwwork\pwwork\dot\bucklesjj\d0265817\0570924-sht-Details.dgn		DRAWN -	REVISED -
	PLOT SCALE = 40.0000' / in.	CHECKED -	REVISED -
	PLOT DATE = 10/5/2011	DATE -	REVISED -

**STATE OF ILLINOIS
DEPARTMENT OF TRANSPORTATION**

DETOUR SIGNING

SCALE: SHEET NO. 4 OF 5 SHEETS STA. TO STA.

F.A.I. RTE.	SECTION	COUNTY	TOTAL SHEETS	SHEET NO.
57	(10-33HB)BDR	Champaign	27	26
CONTRACT NO. 70924				
ILLINOIS FED. AID PROJECT				