
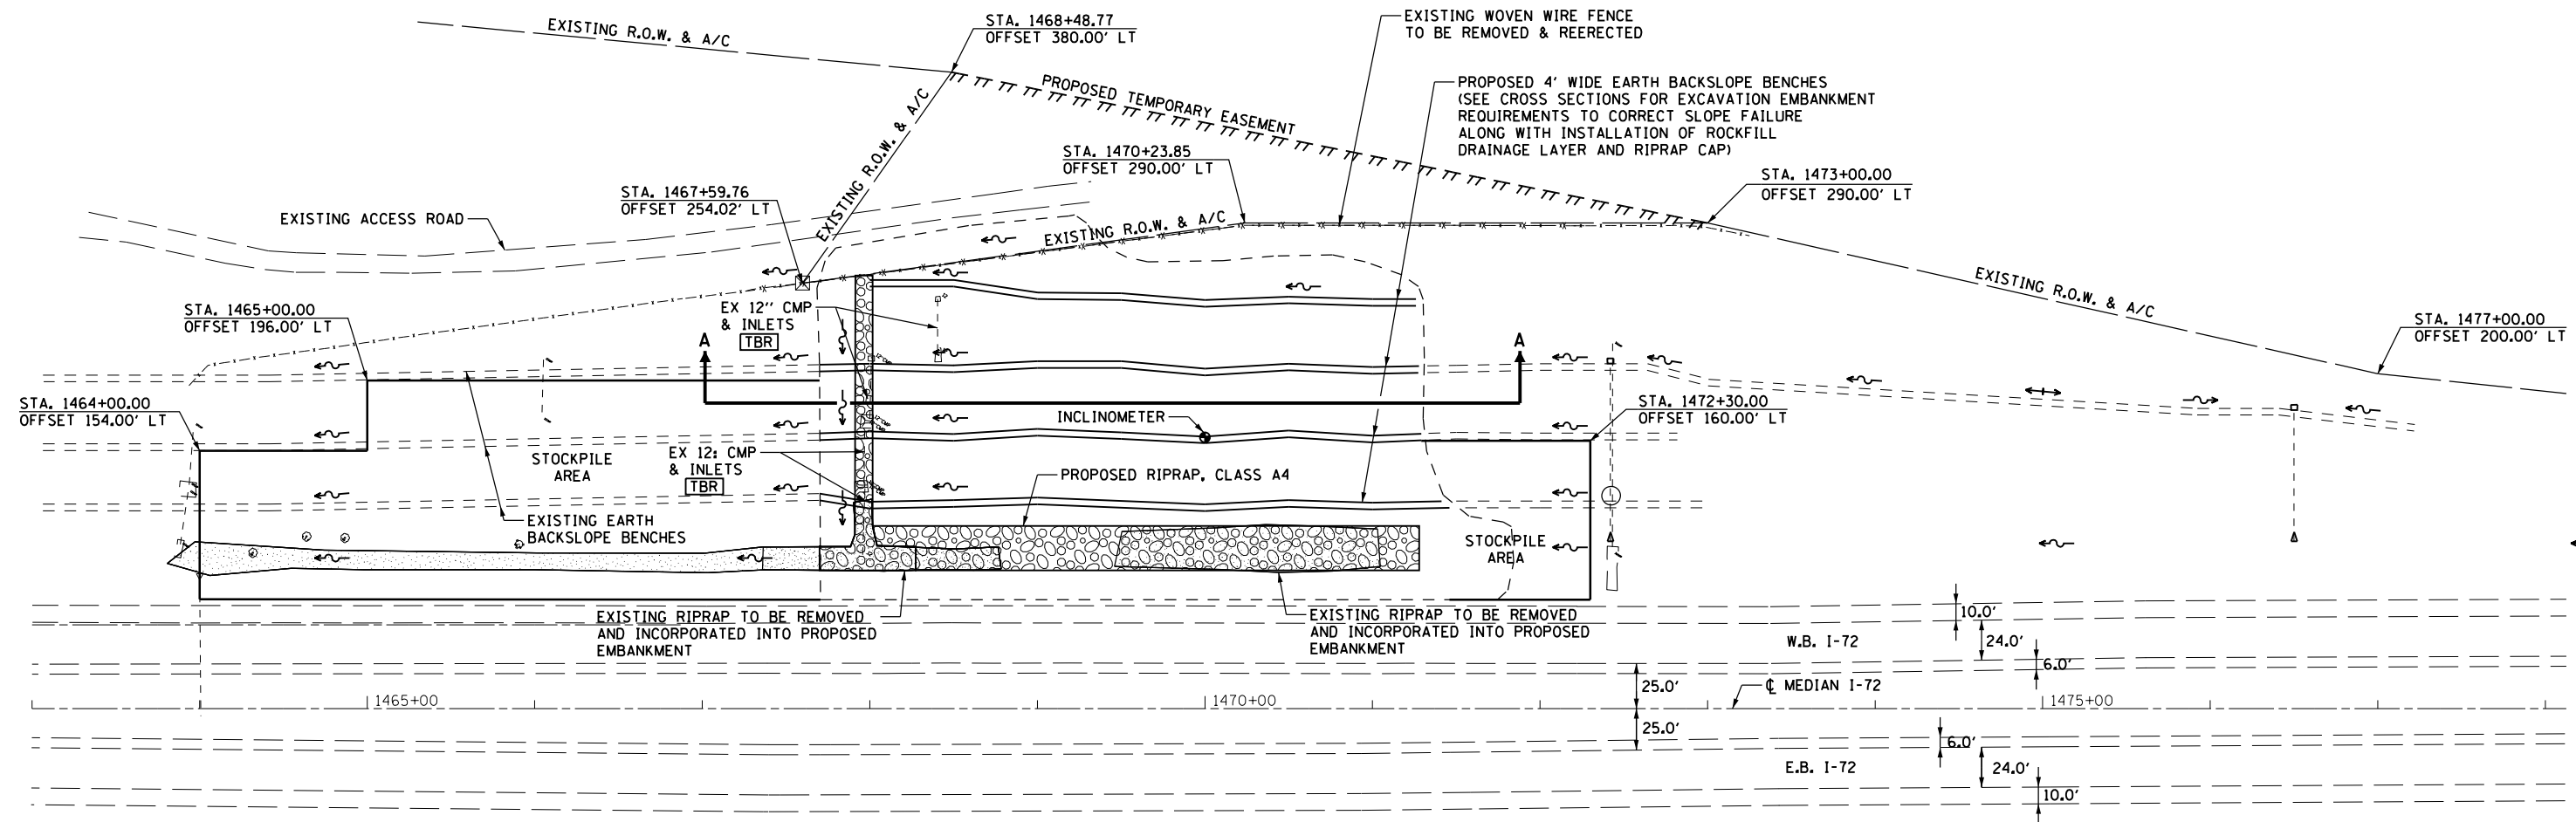




SE 14, SEC 12 T4S R7W

6040106  
HELEN G. DUNKER  
TRUSTEE OF THE HELEN G. DUNKER  
GRANTOR TRUST

NOTE: INCLINOMETER REMOVAL IS INCLUDED IN EXCAVATION

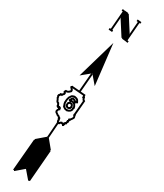

NOTE: ACTUAL FAILURE LIMITS WILL BE DETERMINED BY THE ENGINEER BASED ON FIELD CONDITIONS

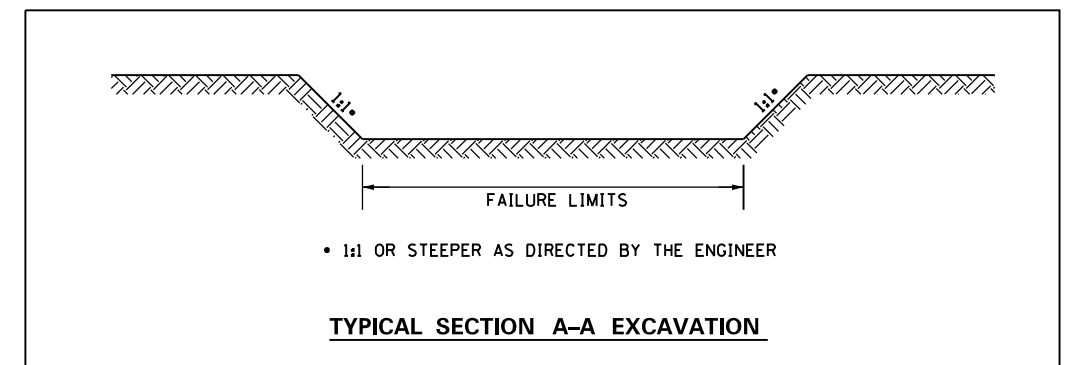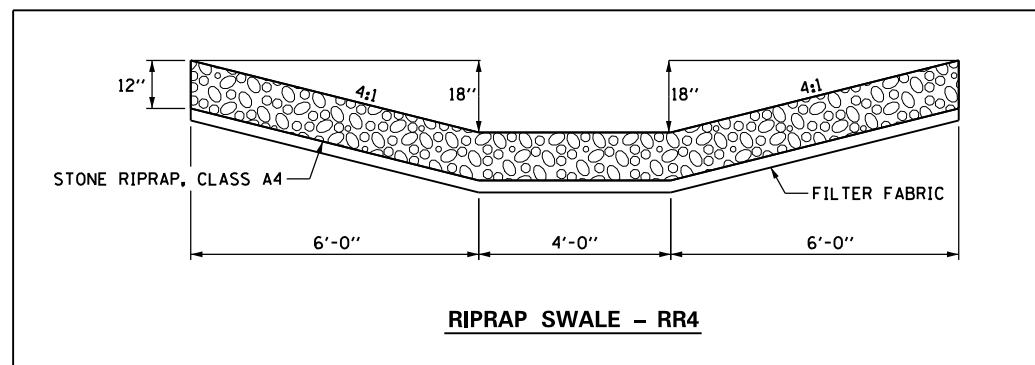

FILE NAME =	USER NAME = sparksgw	DESIGNED -	REVISED -
et:\pw\work\p1dot\sparksgw\10215429\0672074-SHT-plen-1721.dgn		DRAWN -	REVISED -
		CHECKED -	REVISED -
		DATE -	REVISED -

**STATE OF ILLINOIS  
DEPARTMENT OF TRANSPORTATION**

**I-72 SLOPE STABILIZATION  
PLAN SHEET**

SCALE: SHEET OF SHEETS STA. TO STA.

F.A.I. RE.	SECTION	COUNTY	TOTAL SHEETS	SHEET NO.
72	75-2 I	PIKE	32	5
CONTRACT NO. 72074				
ILLINOIS FED. AID PROJECT				