


DATE	
BY	
SURVEYED	
PLOTTED	
TEMPLATE	
AREAS	
CHECKED	
FINAL SURVEY	
NOTE BOOK	
NO.	

DATE	
BY	
SURVEYED	
PLOTTED	
TEMPLATE	
AREAS	
CHECKED	
ORIGINAL SURVEY	
NOTE BOOK	
NO.	

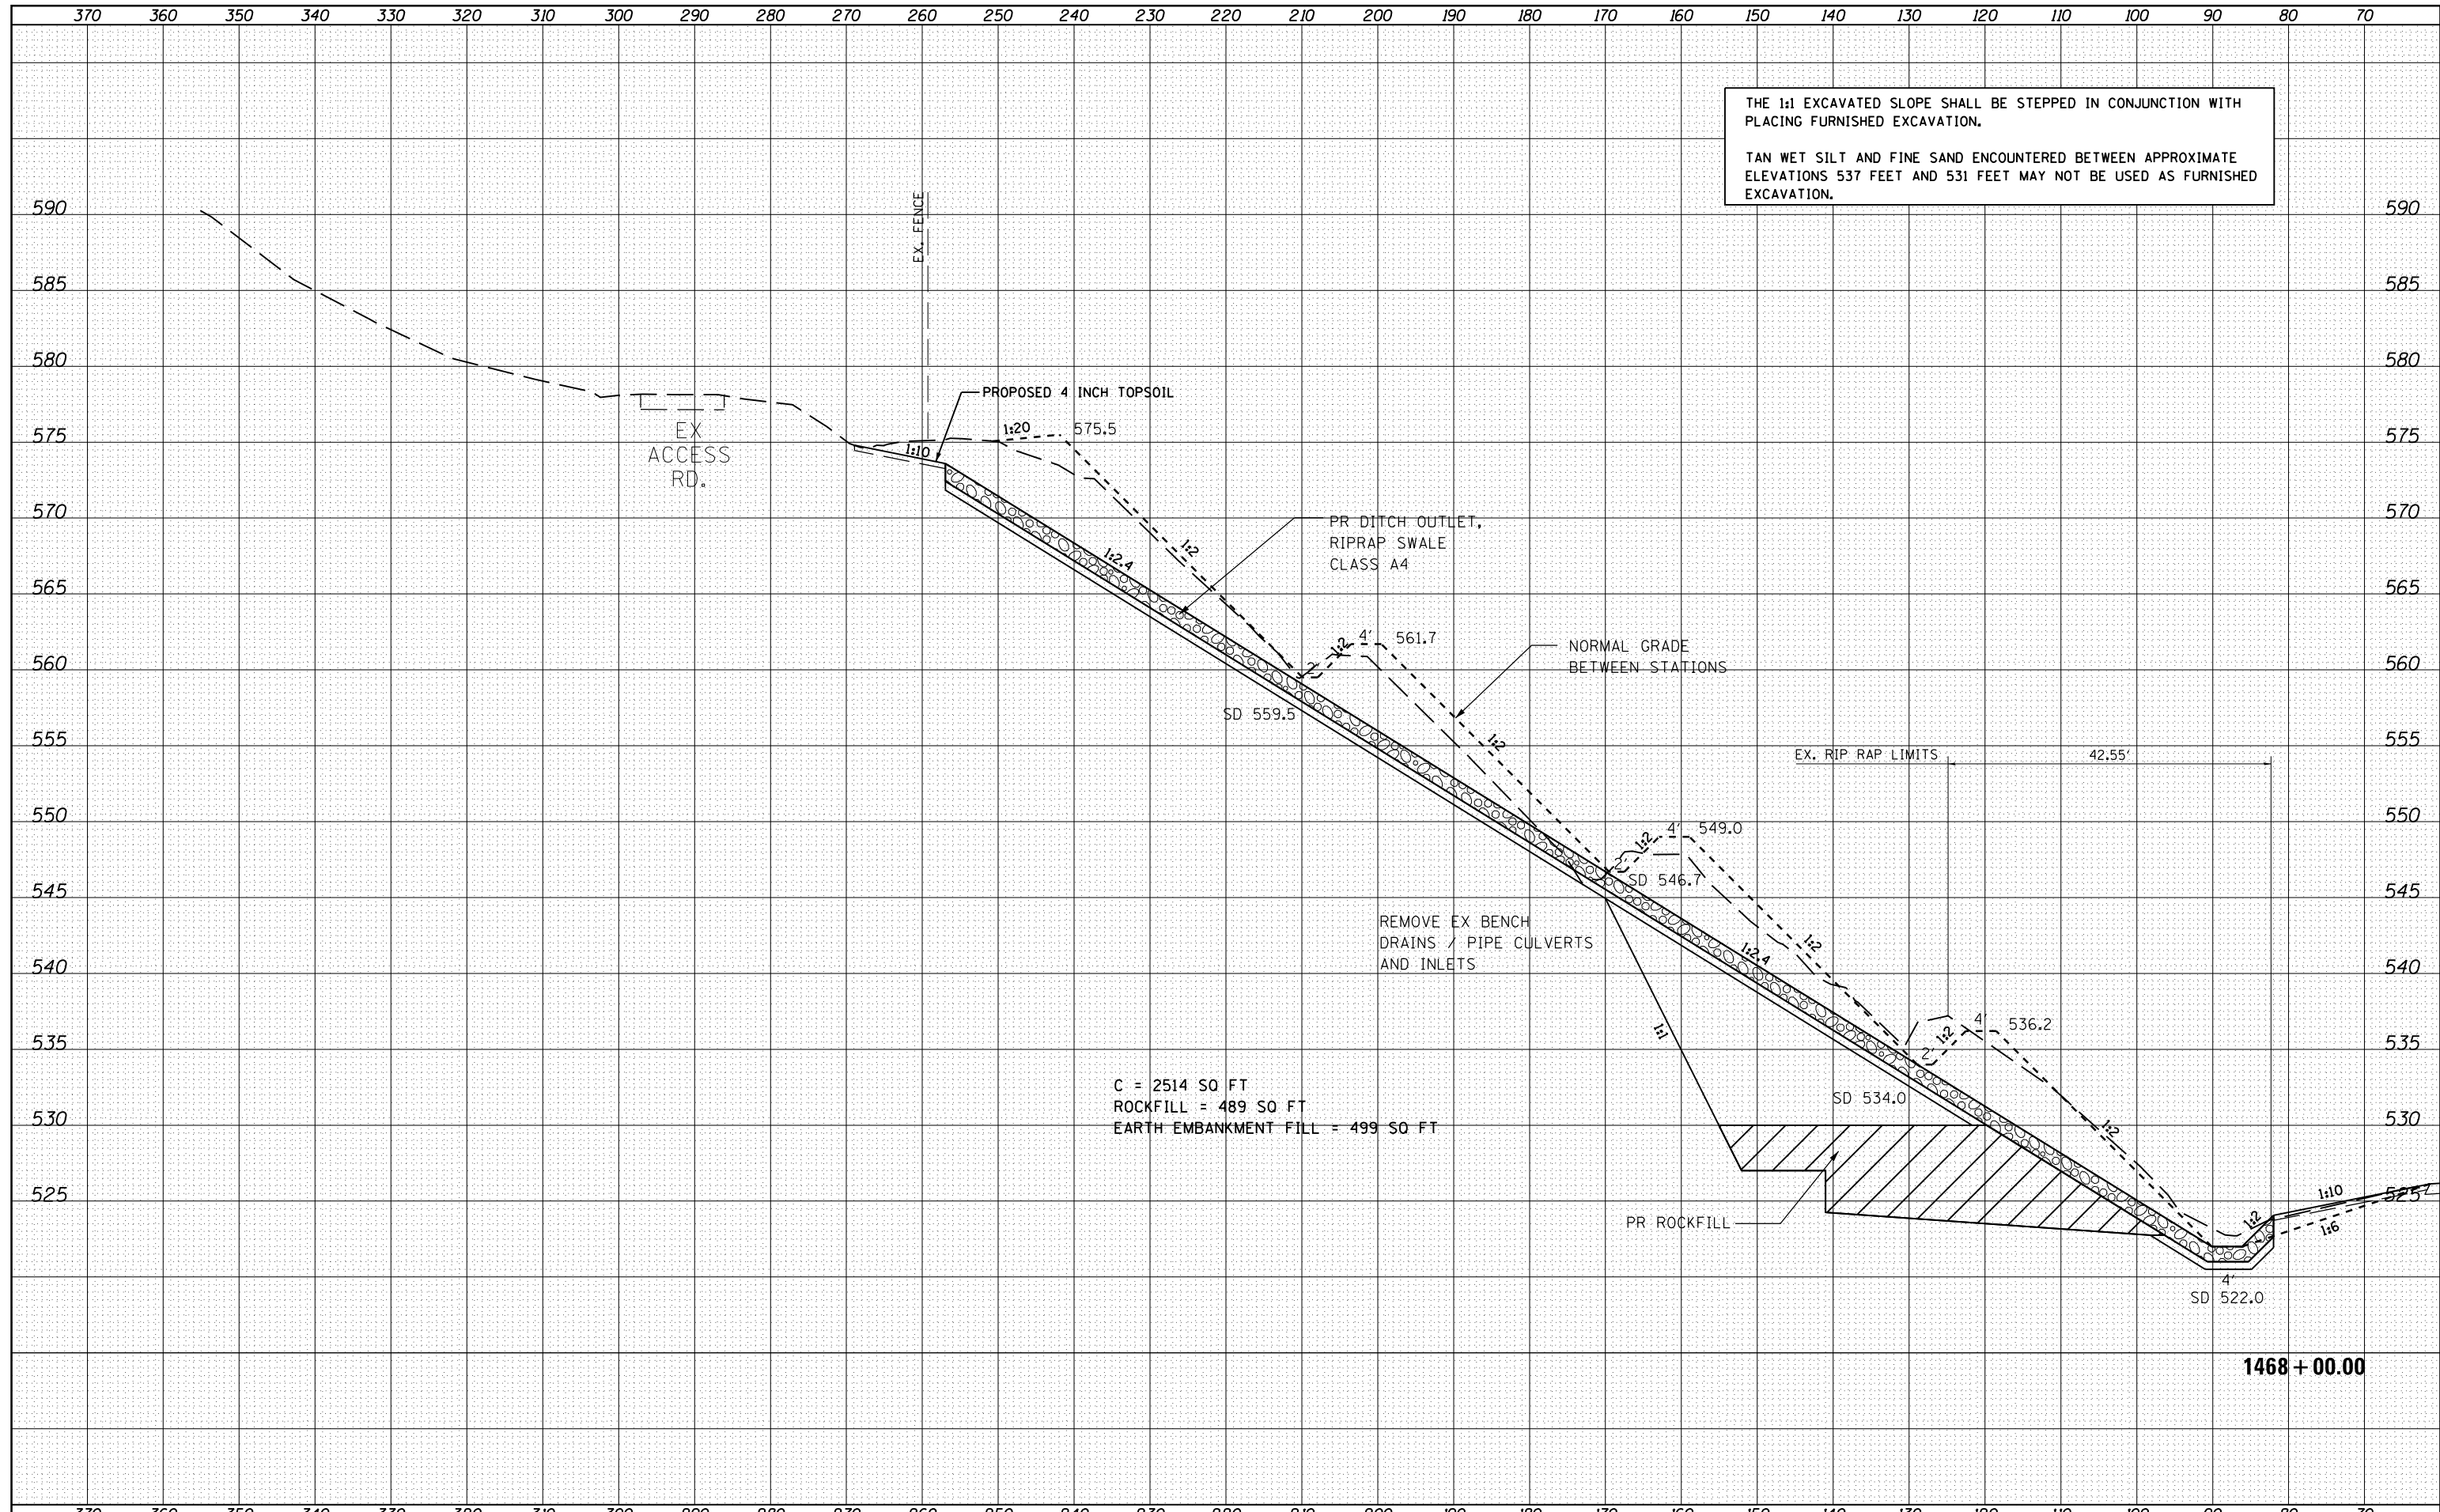

C = 2514 SQ FT
 ROCKFILL = 489 SQ FT
 EARTH EMBANKMENT FILL = 499 SQ FT

THE 1:1 EXCAVATED SLOPE SHALL BE STEPPED IN CONJUNCTION WITH PLACING FURNISHED EXCAVATION.
 TAN WET SILT AND FINE SAND ENCOUNTERED BETWEEN APPROXIMATE ELEVATIONS 537 FEET AND 531 FEET MAY NOT BE USED AS FURNISHED EXCAVATION.

1468 + 00.00

FILE NAME =	USER NAME = sparksgw	DESIGNED -	REVISED -	STATE OF ILLINOIS DEPARTMENT OF TRANSPORTATION	I 72 SLOPE STABILIZATION CROSS SECTIONS	F.A.I. RTE.	SECTION	COUNTY	TOTAL SHEETS	SHEET NO.	
ct:\pw\work\p\dot\sparksgw\d0215429\0672074-sh-xssh101.dgn	DRAWN -	REVISED -	72			75-2 I	PIKE	32	19		
PLOT SCALE = 20.0000' / in.	CHECKED -	REVISED -	CONTRACT NO. 72074								
PLOT DATE = Oct-26-2011 09:42:14AM	DATE -	REVISED -	ILLINOIS FED. AID PROJECT								
SCALE:						SHEET NO.	OF	SHEETS	STA. 1468+00.00 TO STA. 1468+00.00		