


DATE	
BY	
FINAL SURVEY	
SURVEYED	
PLOTTED	
TEMPLATE	
NOTE BOOK	
AREAS CHECKED	
NO.	

DATE	
BY	
ORIGINAL SURVEY	
SURVEYED	
PLOTTED	
TEMPLATE	
NOTE BOOK	
AREAS CHECKED	
NO.	

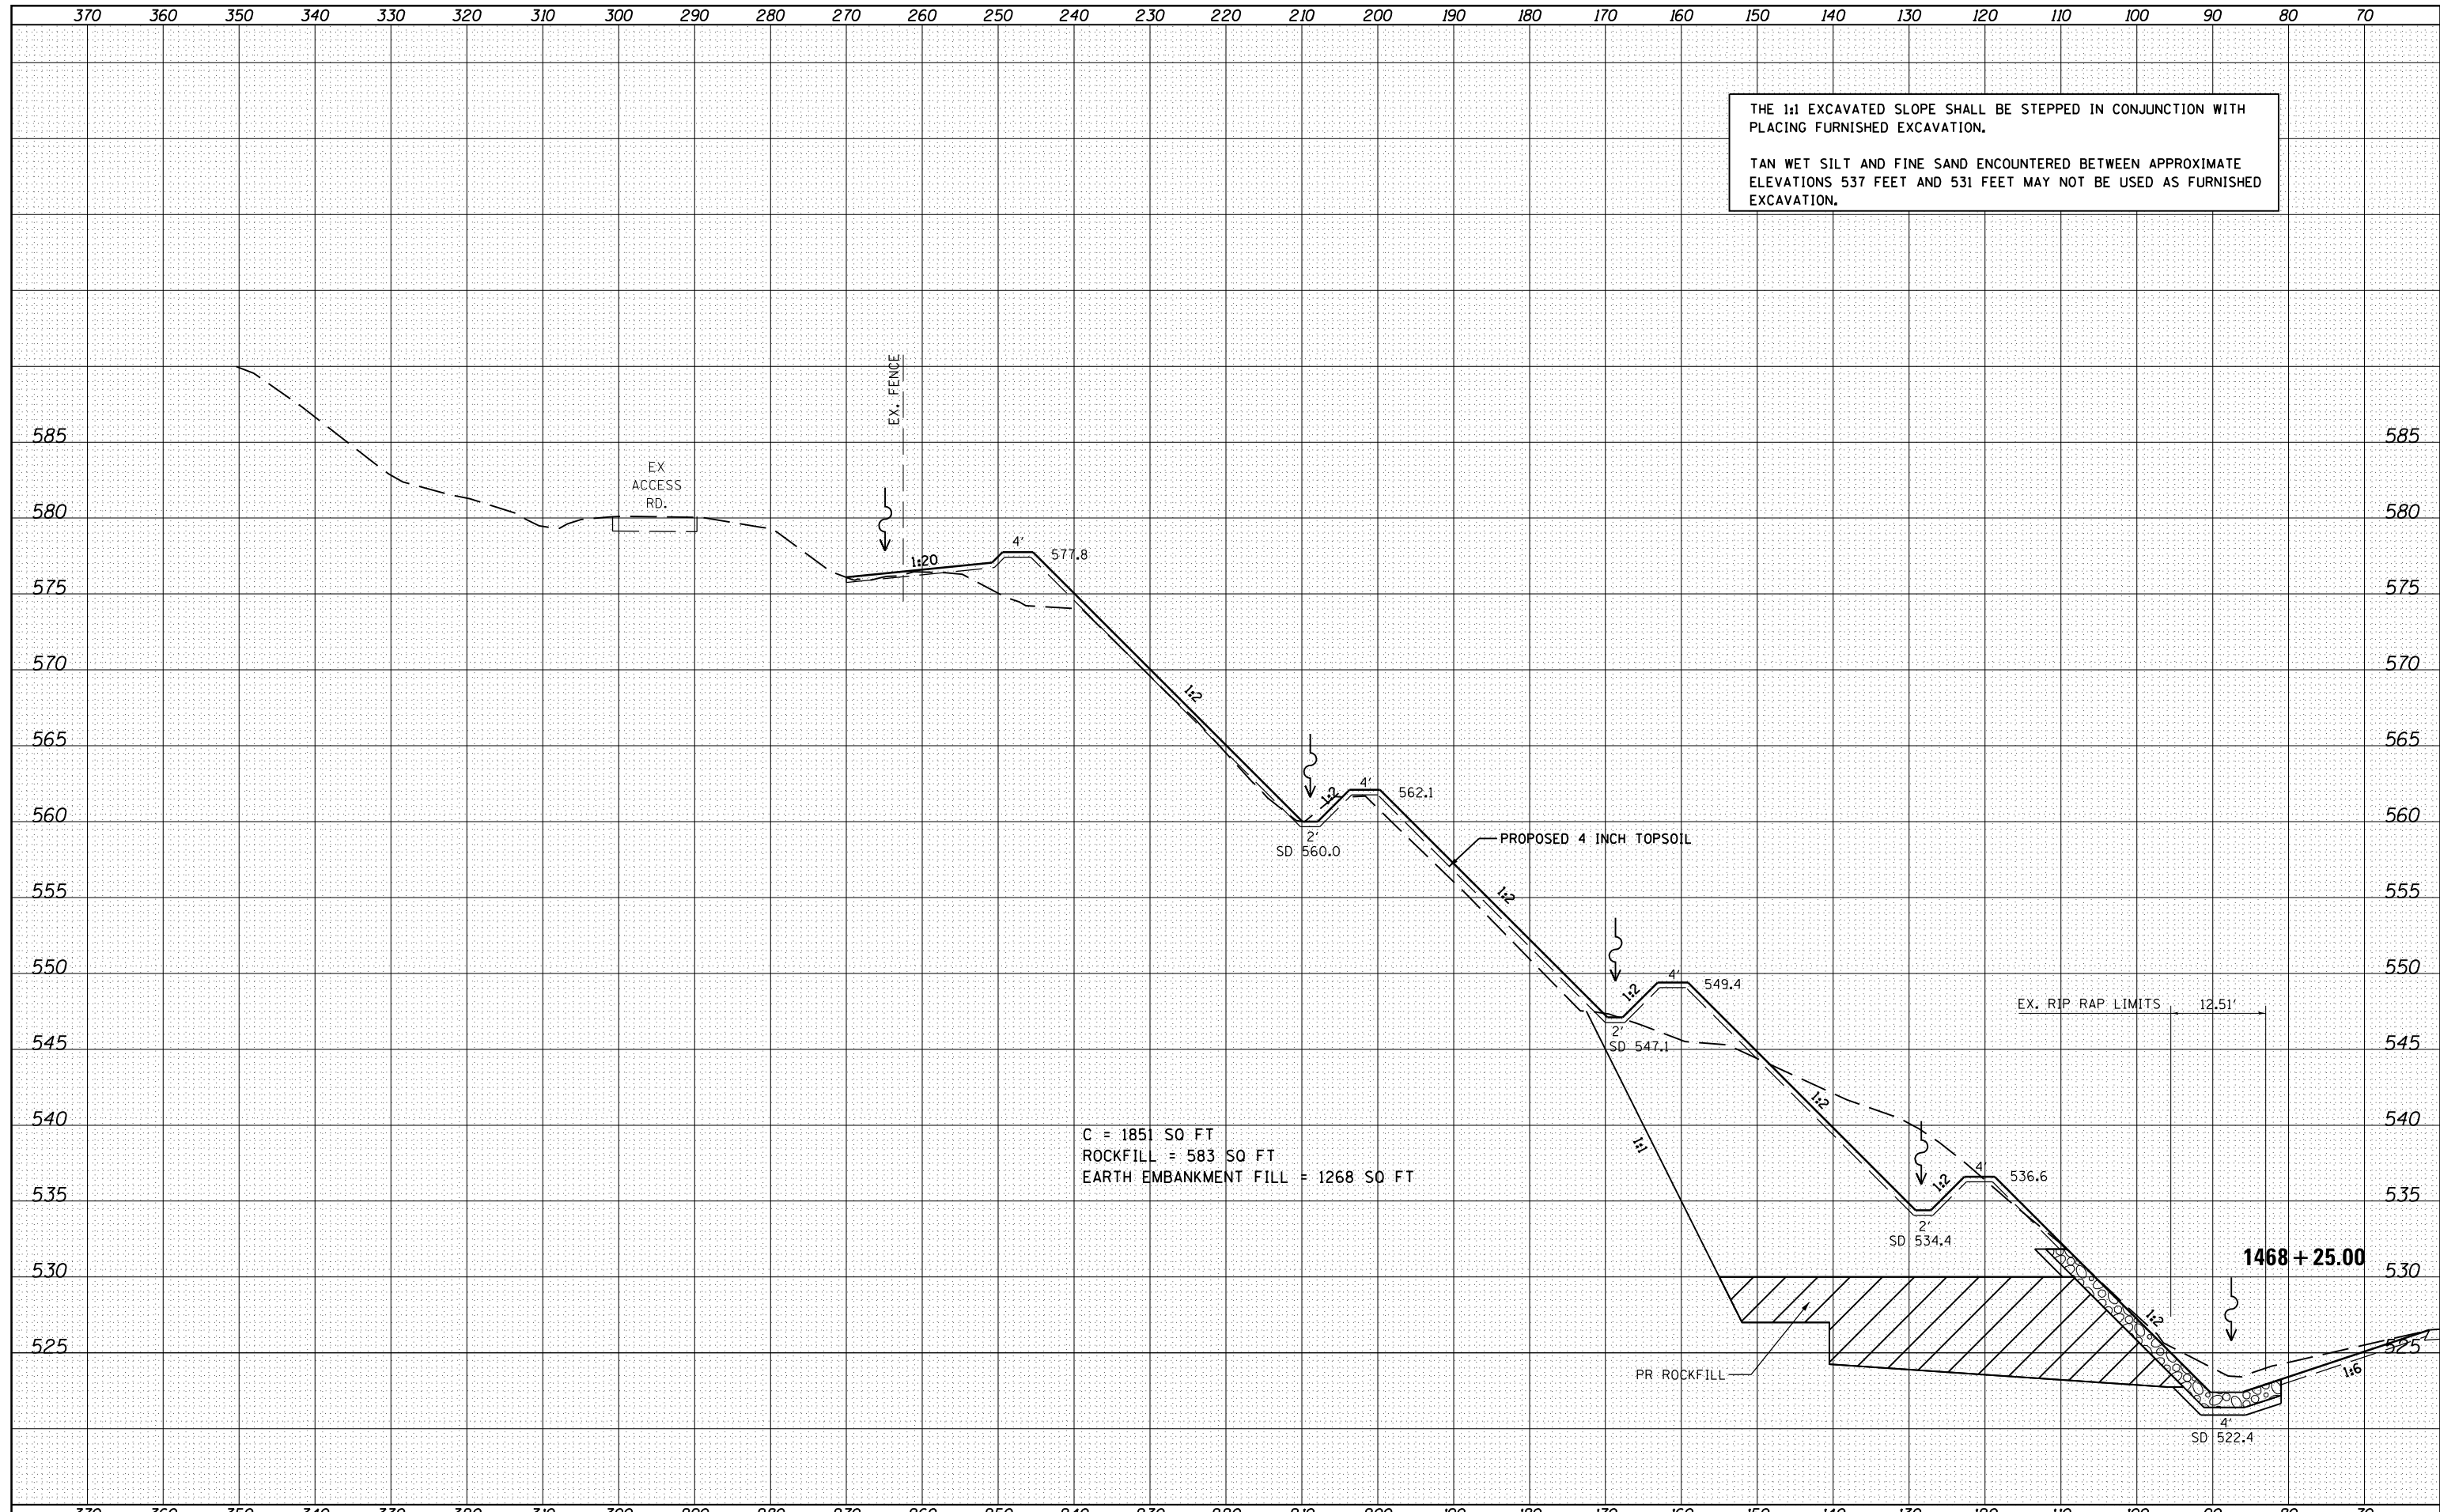

FILE NAME =	USER NAME = sparksqw	DESIGNED -	REVISED -
c:\pw\work\pwidot\sparksqw\d0215429\0672074-sh-xssh102.dgn		DRAWN -	REVISED -
		CHECKED -	REVISED -
		DATE -	REVISED -
PLOT SCALE = 20.0000' / in.			
PLOT DATE = Oct-26-2011 09:42:31AM			

**STATE OF ILLINOIS  
DEPARTMENT OF TRANSPORTATION**

**I 72 SLOPE STABILIZATION CROSS SECTIONS**

SCALE: SHEET NO. OF SHEETS STA. 1468+25.00 TO STA. 1468+25.00

F.A.I. RTE.	SECTION	COUNTY	TOTAL SHEETS	SHEET NO.
72	75-2 I	PIKE	32	20
CONTRACT NO. 72D74				
ILLINOIS FED. AID PROJECT				