


DATE	
BY	
FINAL SURVEY	
SURVEYED	
PLOTTED	
TEMPLATE	
AREAS	
NO.	
NOTE BOOK	
AREAS	
NO.	
CHECKED	

DATE	
BY	
ORIGINAL SURVEY	
SURVEYED	
PLOTTED	
TEMPLATE	
AREAS	
NO.	
NOTE BOOK	
AREAS	
NO.	
CHECKED	

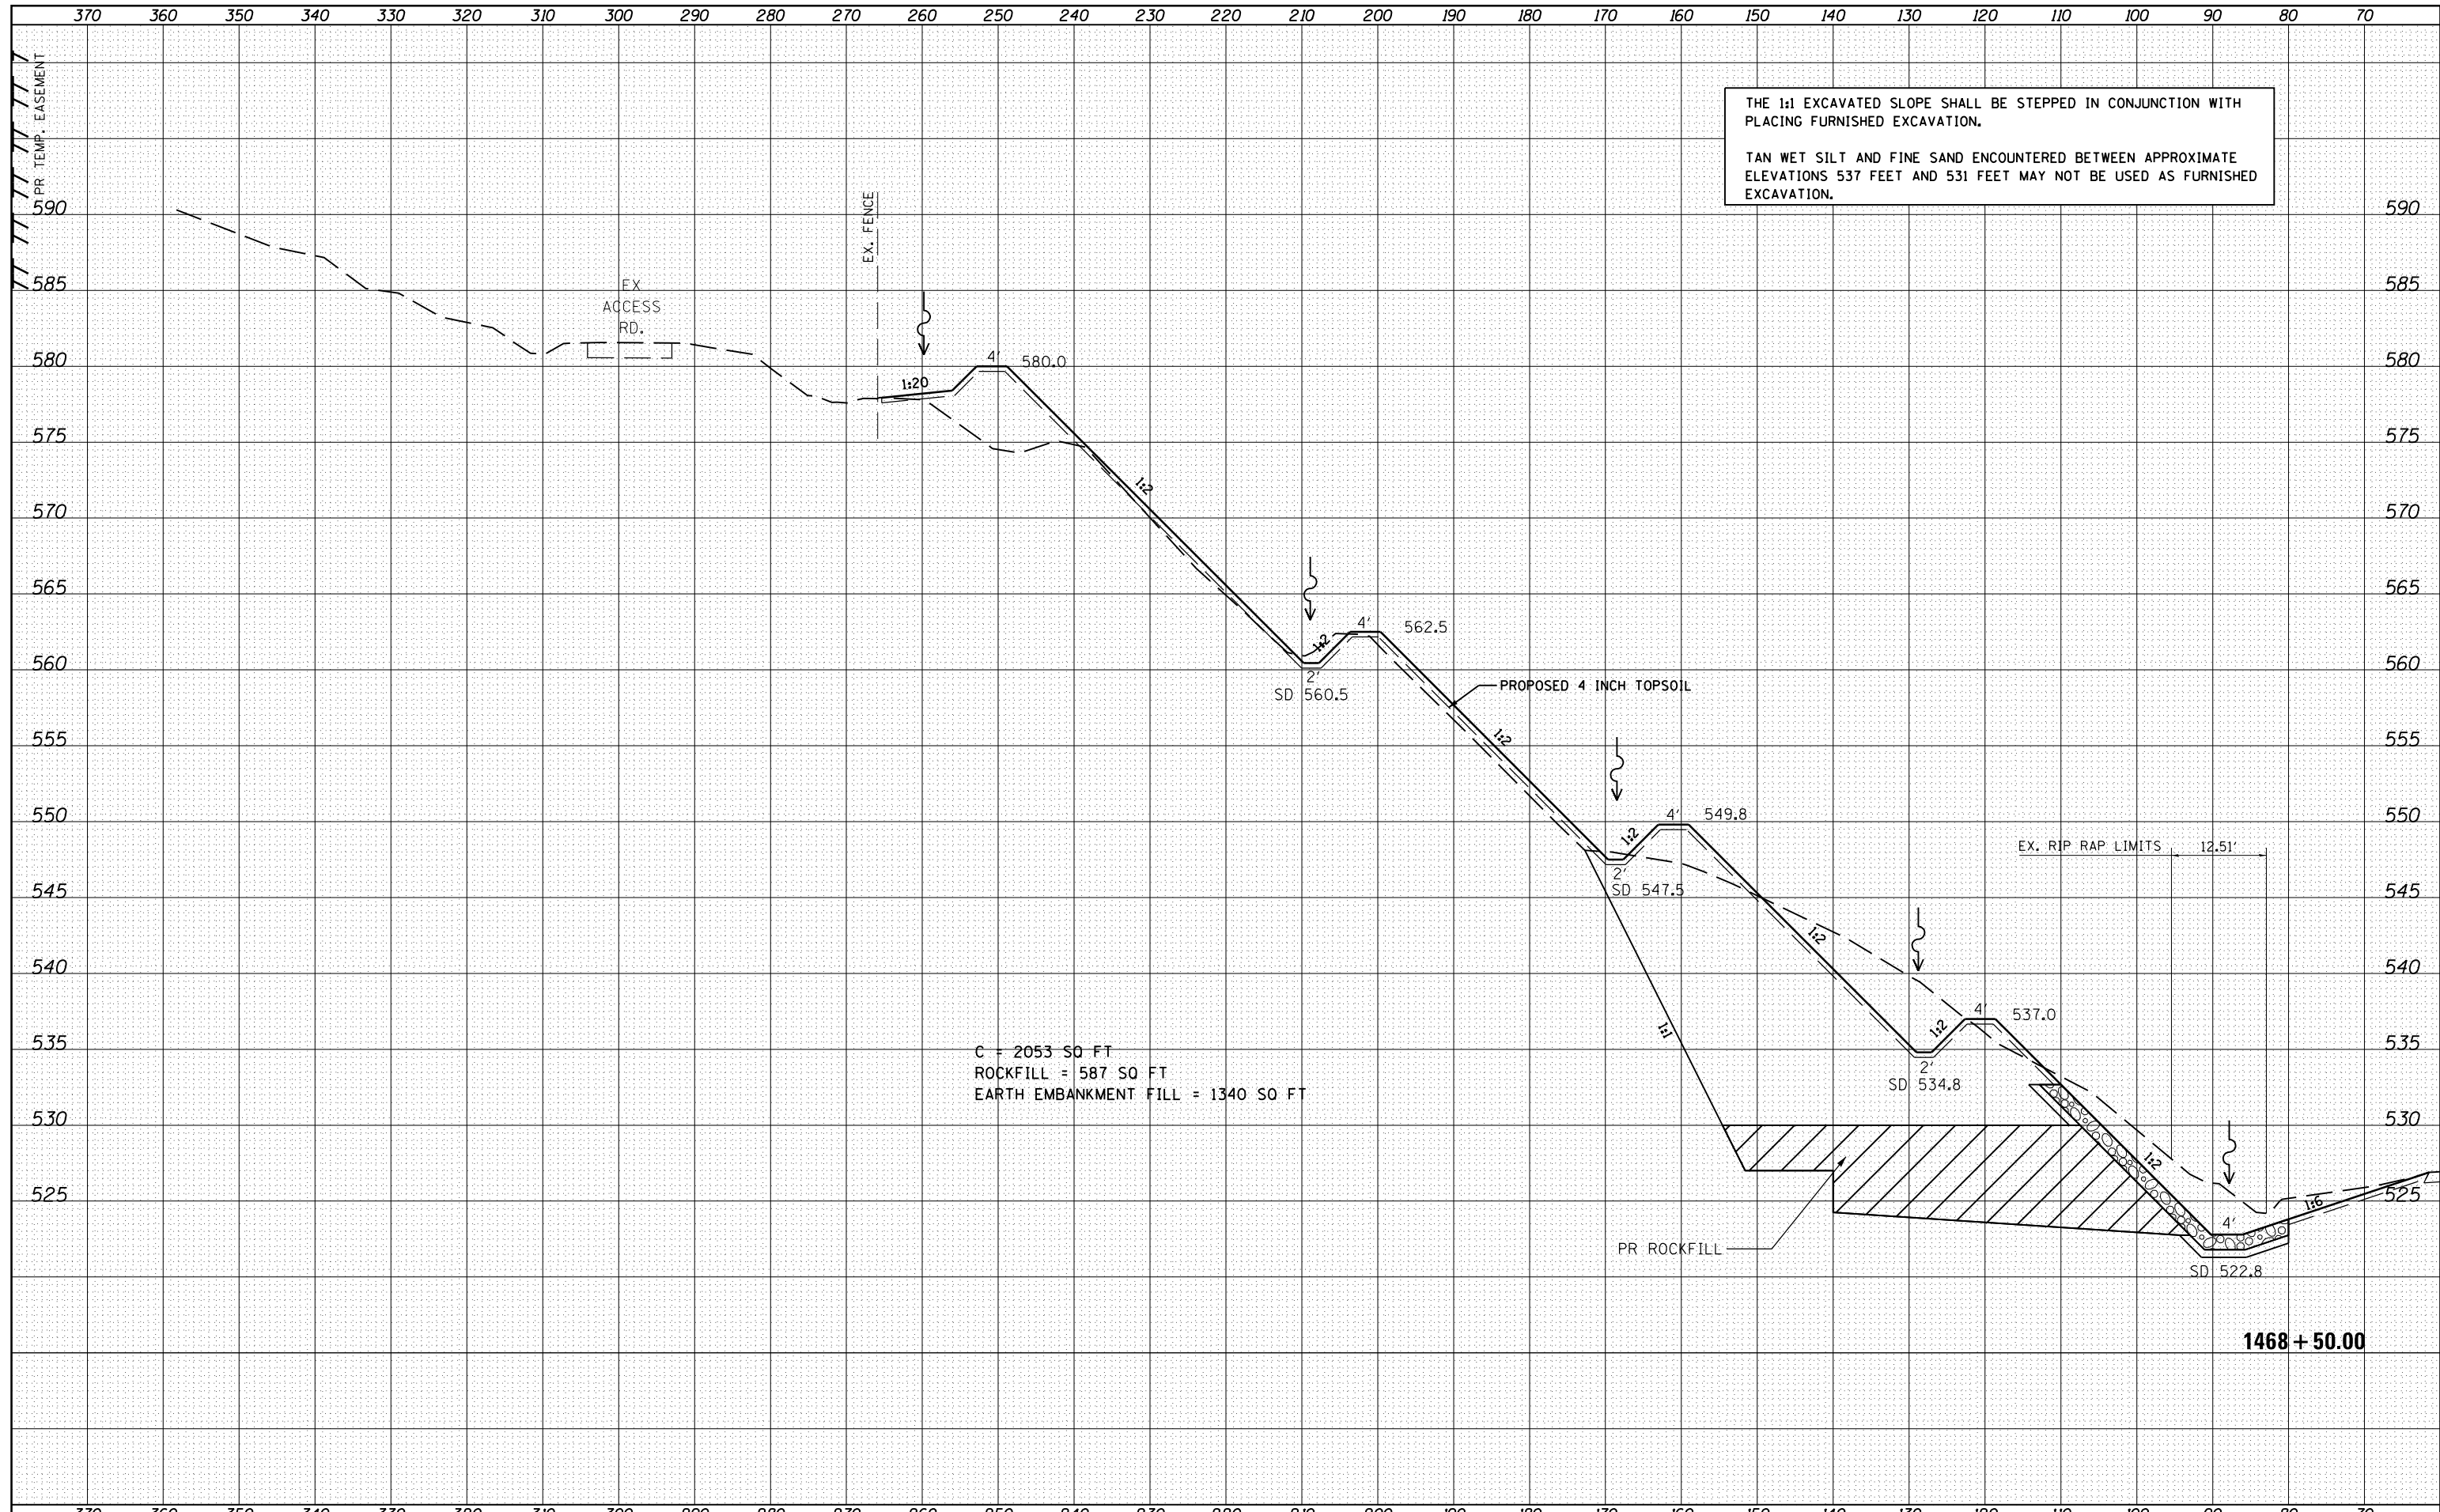

THE 1:1 EXCAVATED SLOPE SHALL BE STEPPED IN CONJUNCTION WITH PLACING FURNISHED EXCAVATION.

TAN WET SILT AND FINE SAND ENCOUNTERED BETWEEN APPROXIMATE ELEVATIONS 537 FEET AND 531 FEET MAY NOT BE USED AS FURNISHED EXCAVATION.

C = 2053 SQ FT  
 ROCKFILL = 587 SQ FT  
 EARTH EMBANKMENT FILL = 1340 SQ FT

FILE NAME =	USER NAME = sparksgw	DESIGNED -	REVISED -	<b>STATE OF ILLINOIS</b> <b>DEPARTMENT OF TRANSPORTATION</b>	<b>I 72 SLOPE STABILIZATION CROSS SECTIONS</b>	F.A.I. RTE.	SECTION	COUNTY	TOTAL SHEETS	SHEET NO.
ct:\pw\work\p\dot\sparksgw\d0215429\0672074-sh-xssh101.dgn	DRAWN -	REVISED -	72			75-2 I	PIKE	32	21	
PLOT SCALE = 20.0000' / in.	CHECKED -	REVISED -	CONTRACT NO. 72074							
PLOT DATE = Oct-26-2011 09:42:37AM	DATE -	REVISED -	ILLINOIS FED. AID PROJECT							
SCALE:		SHEET NO.	OF SHEETS	STA. 1468+50.00 TO STA. 1468+50.00						