


DATE	
BY	
SURVEYED	
PLOTTED	
TEMPLATE	
AREAS	
CHECKED	
FINAL SURVEY	
NOTE BOOK	
NO.	

DATE	
BY	
SURVEYED	
PLOTTED	
TEMPLATE	
AREAS	
CHECKED	
ORIGINAL SURVEY	
NOTE BOOK	
NO.	

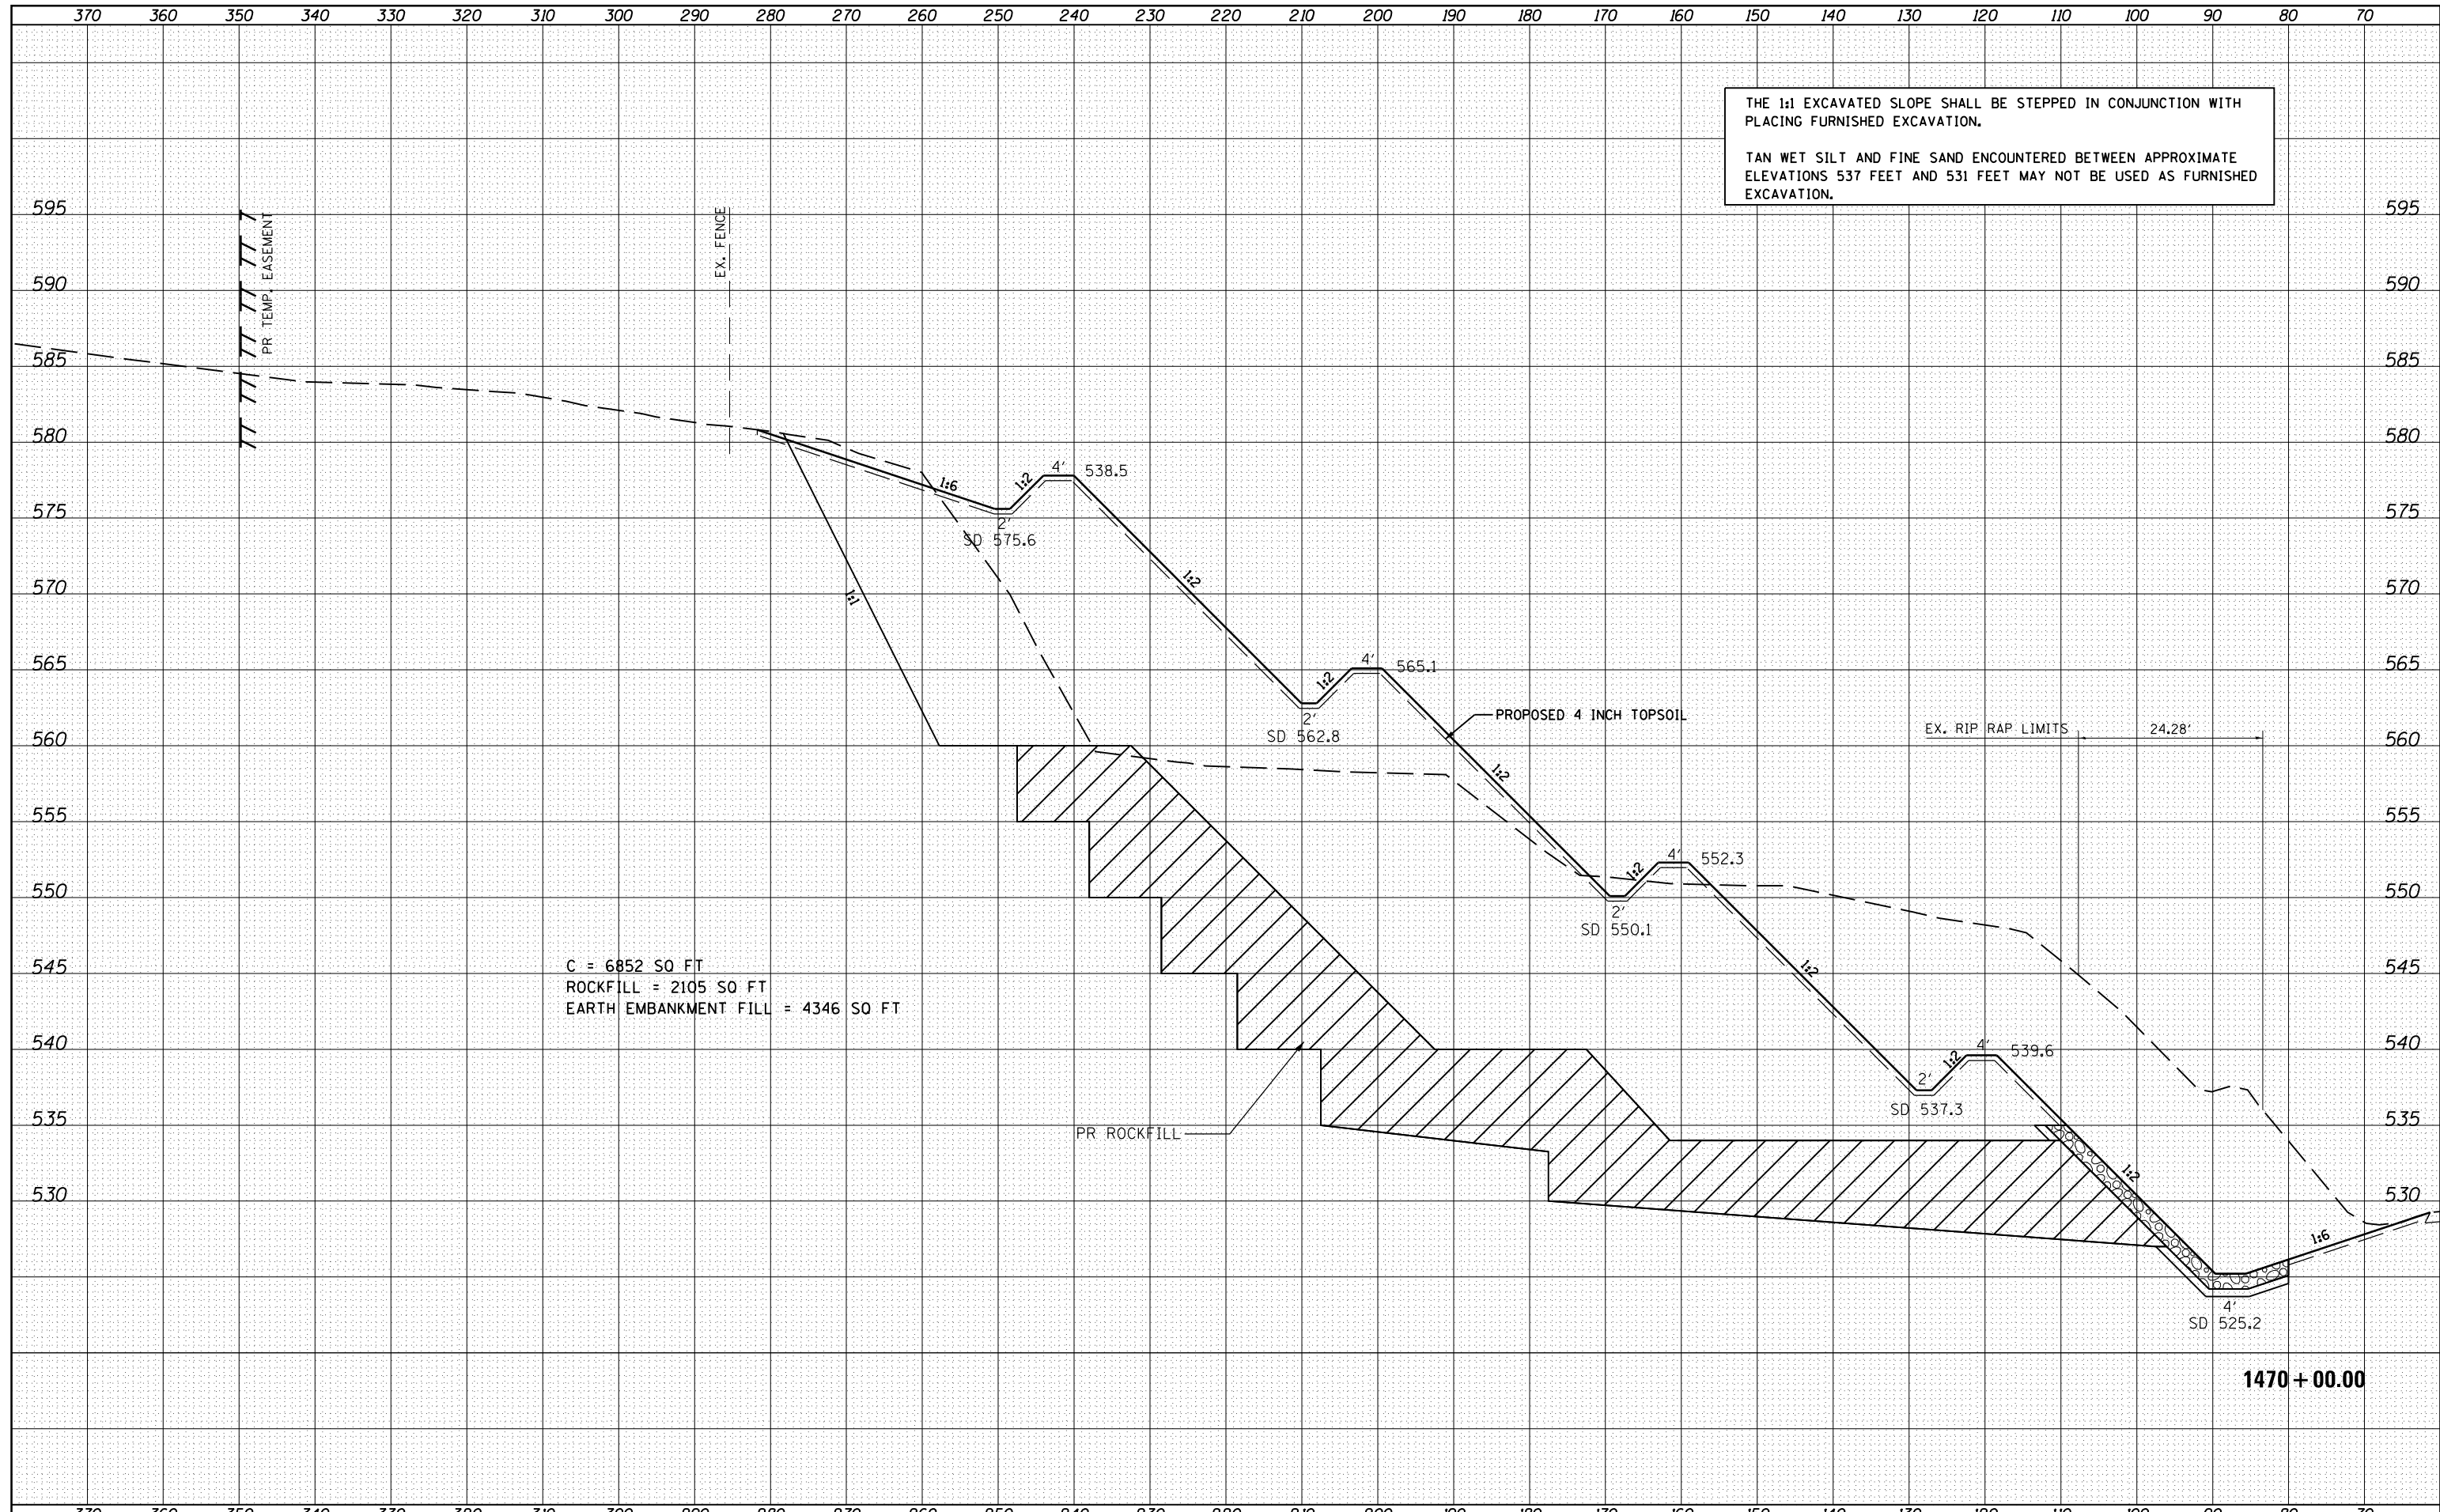

C = 6852 SQ FT  
 ROCKFILL = 2105 SQ FT  
 EARTH EMBANKMENT FILL = 4346 SQ FT

FILE NAME =  
 c:\pw\work\p1dot\sparksgw\d0215429\0672074-sh-xssh101.dgn

USER NAME = sparksgw	DESIGNED -	REVISD -
	DRAWN -	REVISD -
	CHECKED -	REVISD -
	DATE -	REVISD -
PLOT SCALE = 20.0000' / in.		
PLOT DATE = Oct-26-2011 09:42:52AM		

**STATE OF ILLINOIS  
 DEPARTMENT OF TRANSPORTATION**

**I 72 SLOPE STABILIZATION CROSS SECTIONS**  
 SCALE: SHEET NO. OF SHEETS STA. 1470+00.00 TO STA. 1470+00.00

F.A.I. RTE.	SECTION	COUNTY	TOTAL SHEETS	SHEET NO.
72	75-2 I	PIKE	32	25
CONTRACT NO. 72074				
ILLINOIS FED. AID PROJECT				

**1470 + 00.00**