


DATE	
BY	
FINAL SURVEY	SURVEYED
NOTE BOOK	PLOTTED
NO.	TEMPLATE
	AREAS CHECKED

DATE	
BY	
ORIGINAL SURVEY	SURVEYED
NOTE BOOK	PLOTTED
NO.	TEMPLATE
	AREAS CHECKED

THE 1:1 EXCAVATED SLOPE SHALL BE STEPPED IN CONJUNCTION WITH PLACING FURNISHED EXCAVATION.

TAN WET SILT AND FINE SAND ENCOUNTERED BETWEEN APPROXIMATE ELEVATIONS 537 FEET AND 531 FEET MAY NOT BE USED AS FURNISHED EXCAVATION.

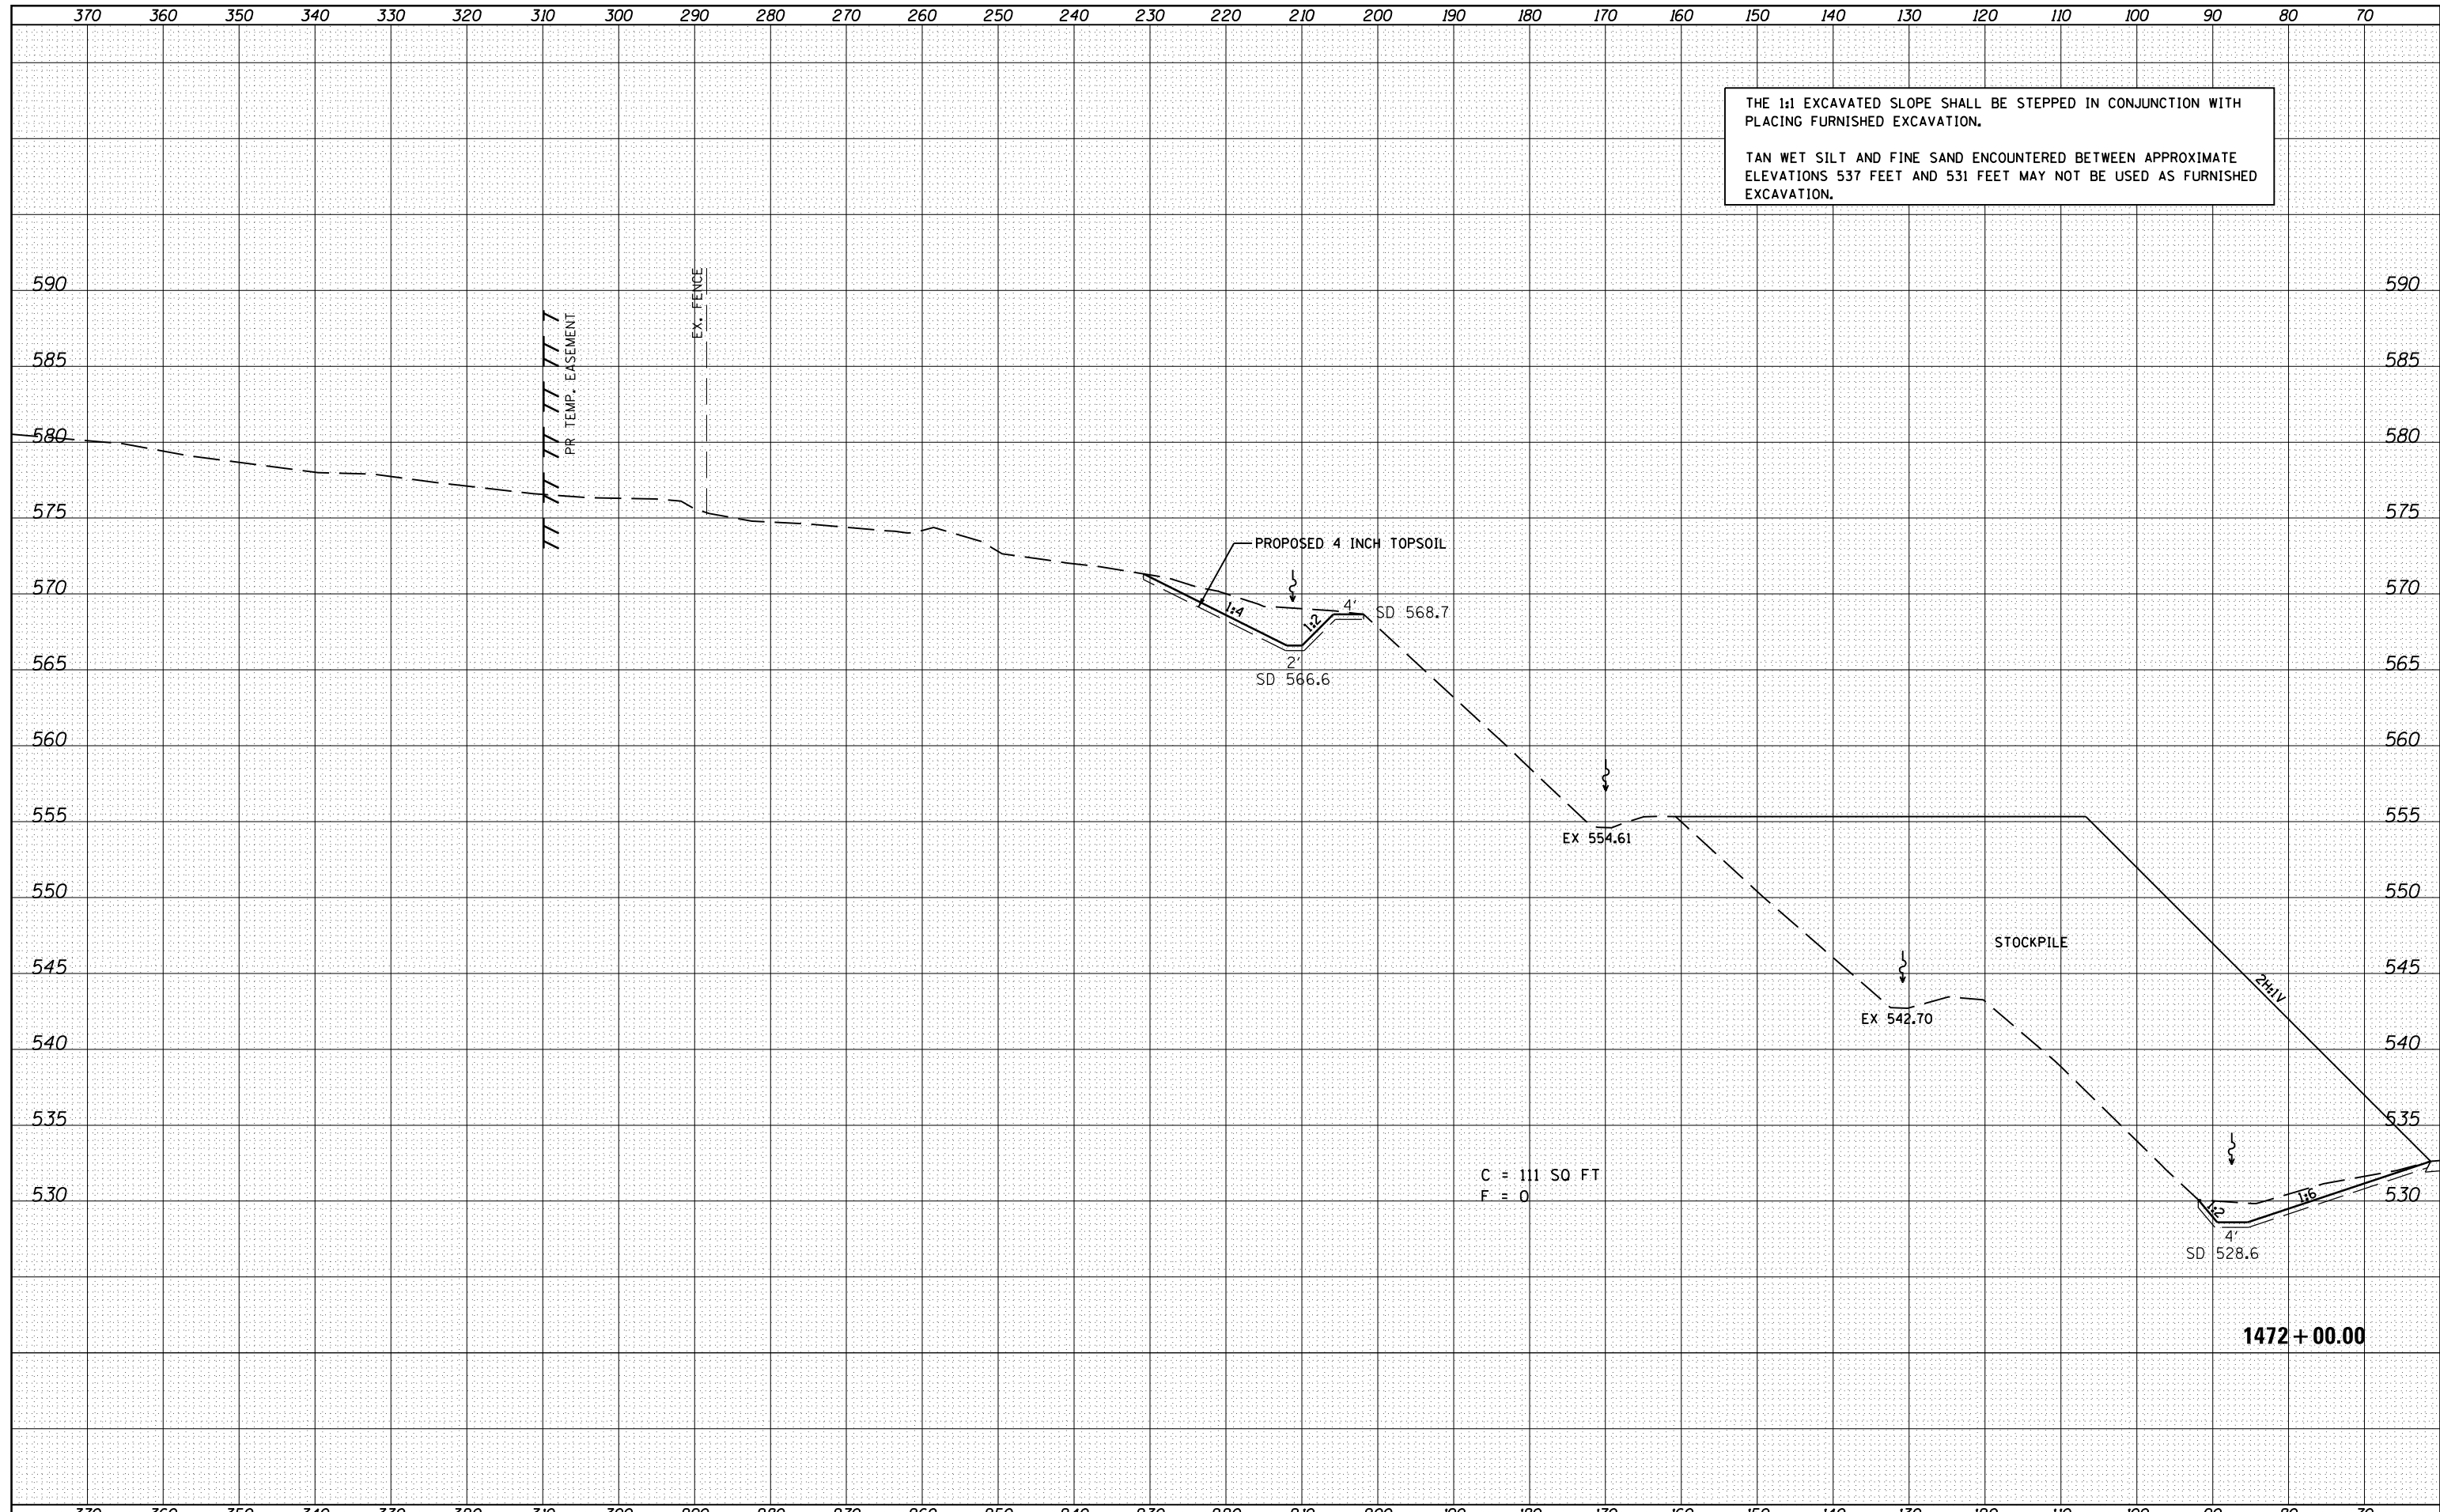

FILE NAME =	USER NAME = sparksgw	DESIGNED -	REVISD -	STATE OF ILLINOIS DEPARTMENT OF TRANSPORTATION	172 SLOPE STABILIZATION CROSS SECTIONS			F.A.I. RTE.	SECTION	COUNTY	TOTAL SHEETS	SHEET NO.
c:\pw\work\p\dot\sparksgw\d0215429\0672074-sh-xssh101.dgn	DRAWN -	REVISD -	72					75-2 I	PIKE	32	30	
PLOT SCALE = 20.0000' / in.	CHECKED -	REVISD -	CONTRACT NO. 72074									
PLOT DATE = Oct-26-2011 09:43:07AM	DATE -	REVISD -	SCALE:		SHEET NO.	OF SHEETS	STA. 1472+00.00 TO STA. 1472+00.00	ILLINOIS FED. AID PROJECT				