


STA 458+87.86 TO  
 STA EQN: 459+49.01 BK =  
 STA 460+20.60 AH

STA 460+20.60 TO  
 STA EQN: 470+81.02 BK =  
 STA 0+00.00 AH

STA 0+00.00 TO  
 STA 2+27.00

STA 33+94.00 TO  
 LEFT STA 53+51.22 AND  
 RIGHT STA 50+20.17

LEFT STA 79+59.86 TO  
 STA 95+00.00 AND RIGHT  
 STA 90+30.00 TO  
 STA 95+00.00

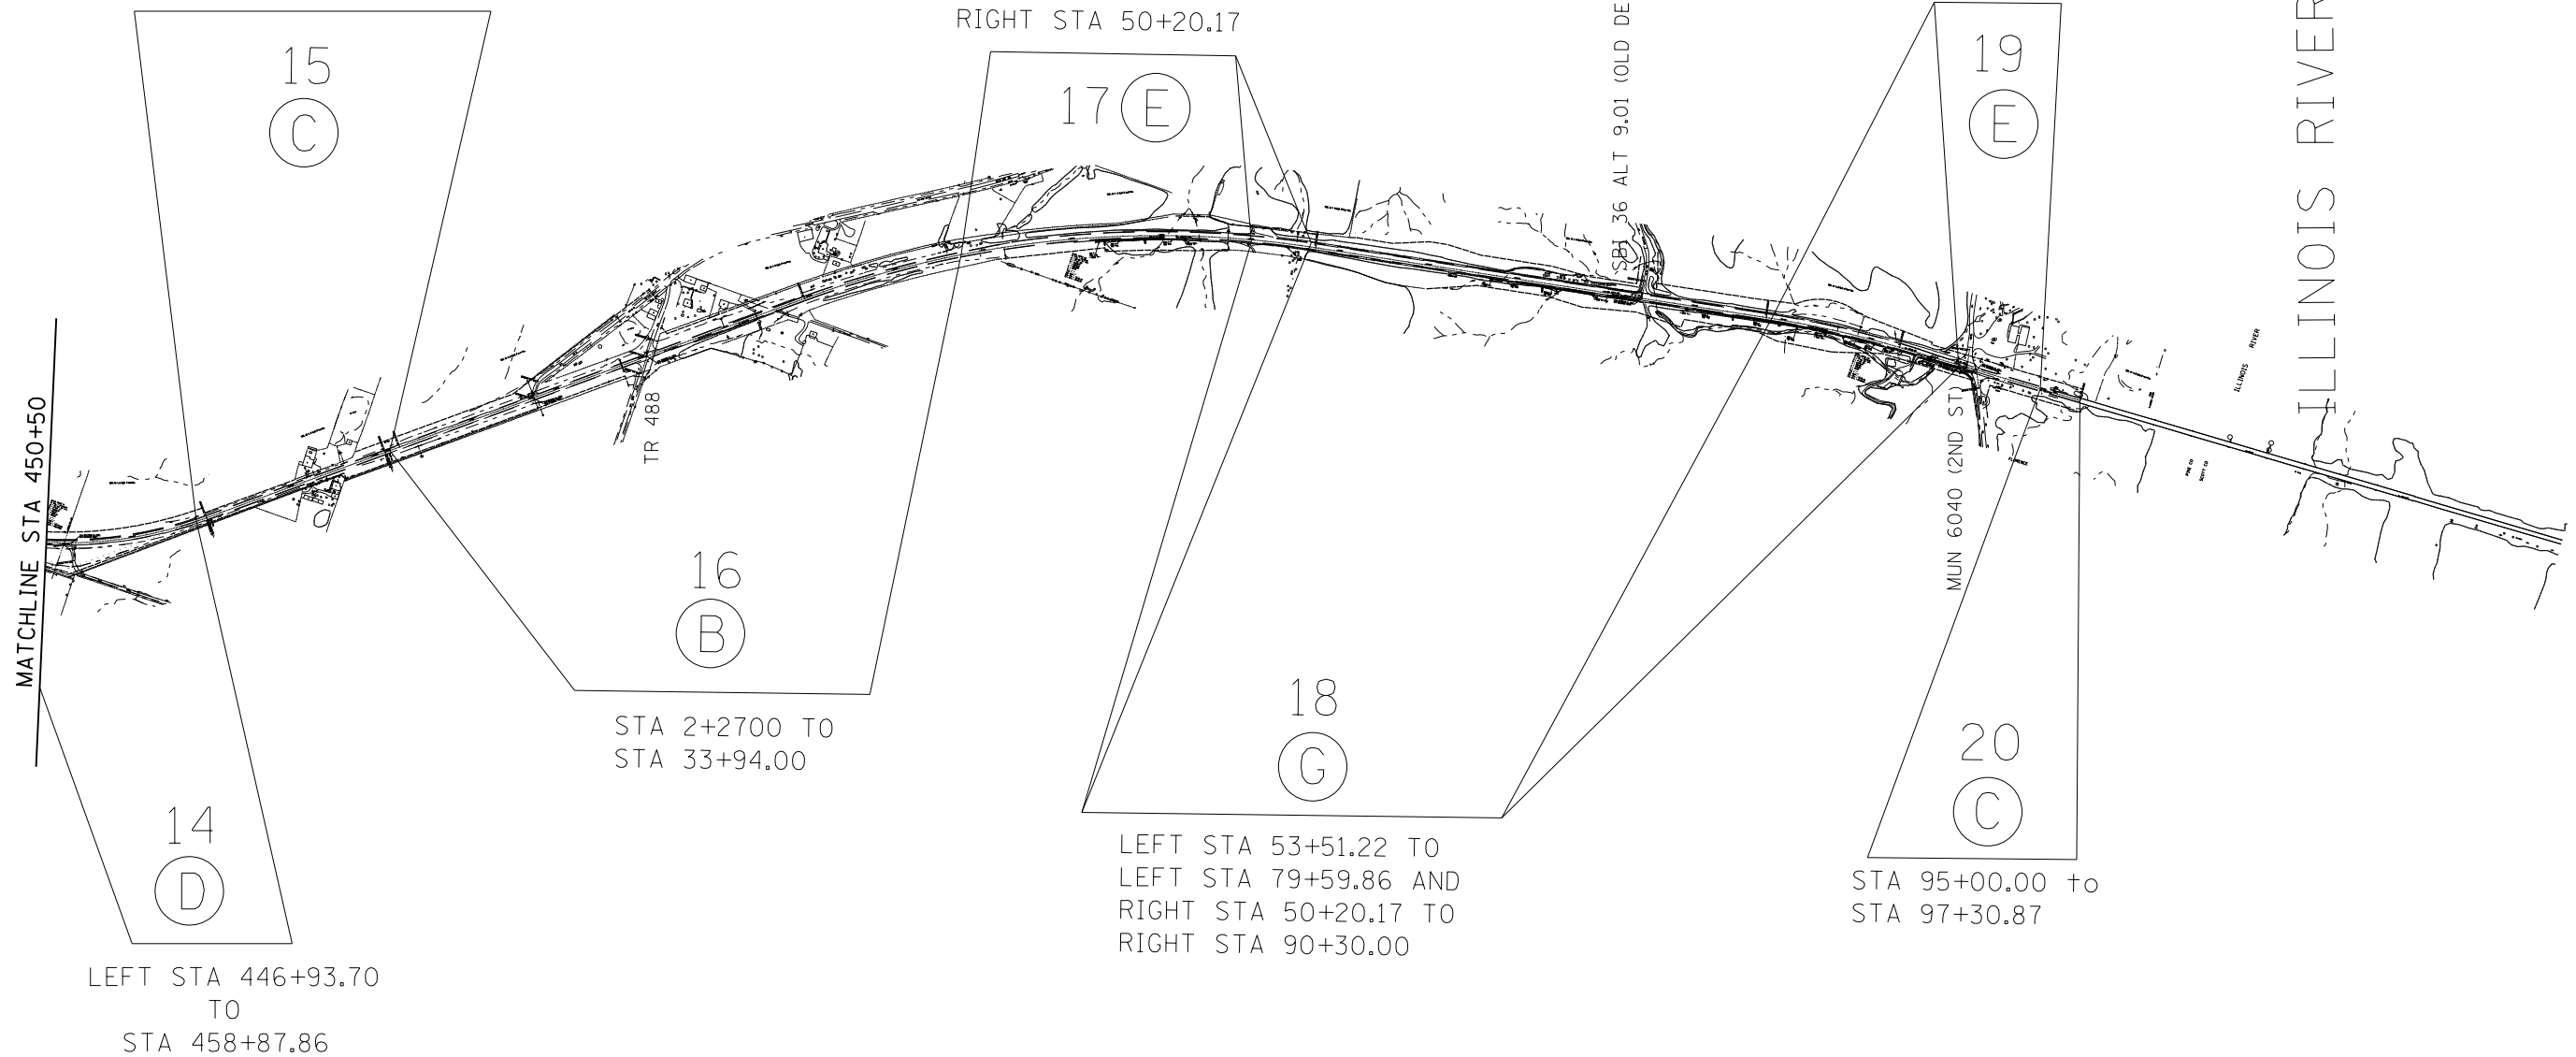

\*NOTE: NUMBERS REFER TO ORDER OF TYPICAL SECTION SEQUENCE.  
 LETTERS REFER TO TYPICAL SECTION TYPE.

FILE NAME =	USER NAME = sparksgw	DESIGNED - DMS	REVISED -
c:\pw\work\p\dot\sparksgw\0222140\0672078-sht-typical-map1.dgn		DRAWN - DMS	REVISED -
	PLOT SCALE = 1000.0000 "/> in.	CHECKED -	REVISED -
	PLOT DATE = Oct-20-2011 03:26:54PM	DATE -	REVISED -

**STATE OF ILLINOIS  
 DEPARTMENT OF TRANSPORTATION**

**TYPICAL SECTION MAP  
 FAP 757 (IL 106)**

SCALE: SHEET NO. OF SHEETS STA. TO STA.

F.A.P. RTE.	SECTION	COUNTY	TOTAL SHEETS	SHEET NO.
757	20RS-7	PIKE	39	5
CONTRACT NO. 72D78			ILLINOIS FED. AID PROJECT	