


PART 18: LEFT STA 53+51.22 TO LEFT STA 79+59.86 AND
RIGHT STA 50+20.17 TO RIGHT STA 90+30.00

LEGEND

1. EX 9"-6"-9" CONCRETE PAVEMENT
2. EX CONCRETE WIDENING 8"
3. EX CONCRETE BASE CSE 8"
4. EX 6" BITUMINOUS CONCRETE SURFACE CSE
5. EX BITUMINOUS SHOULDERS 8"
6. EX AGGREGATE SHOULDERS TYPE B
7. EX CONCRETE GUTTER TYPE A
8. PR HMA SURFACE REMOVAL, 2 1/4"
9. PR HMA SURFACE REMOVAL, VARIABLE DEPTH
10. PR LEVELING BINDER (MM), N70, 3/4"
11. PR HMA SURFACE COURSE, MIX "C", N70 1 1/2"
12. PR PAINT PAVEMENT MARKING - LINE 5"
13. PR AGGREGATE SHOULDERS TYPE B

(H)

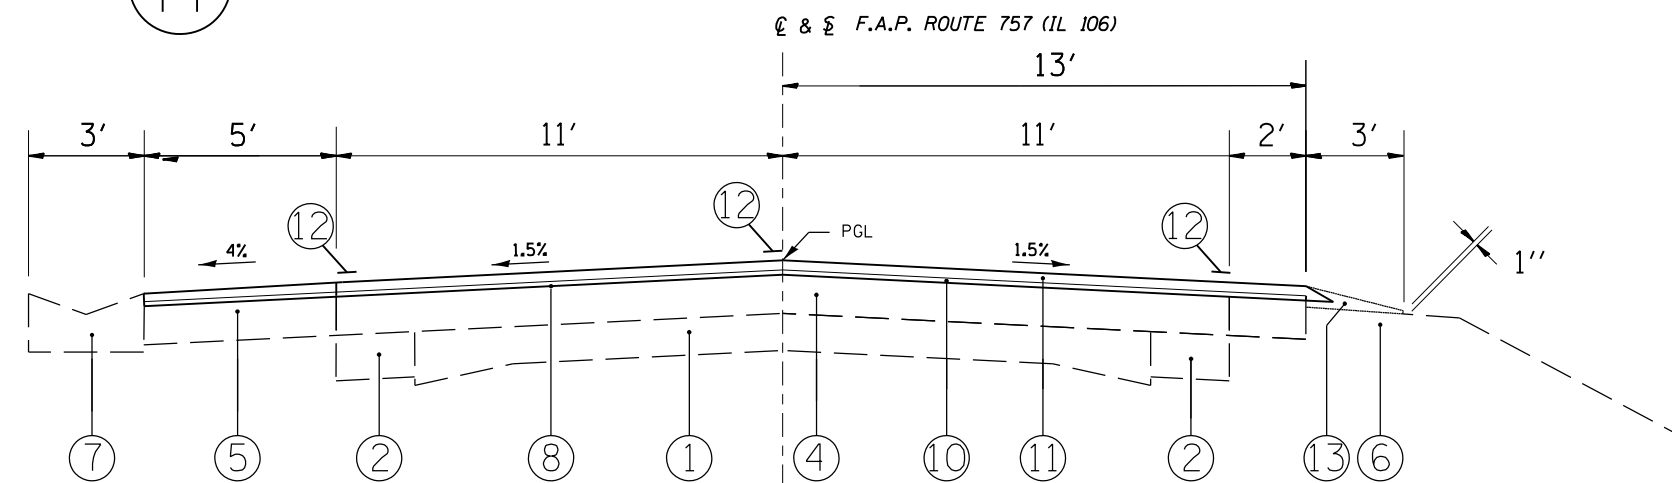

PART 13: STA 444+50.00 TO 446+93.70

NOTE 1: TRANSITION CL FROM
2'-0" LEFT OF SL AT STATION
224+26.48 TO SL STATION
237+37.6

TRANSITION CL FROM SL AT
STATION 370+49.7 TO 2'-0" RIGHT
OF SL AT STATION
373+41.4

TRANSITION CL FROM 2'-0" RIGHT
OF SL AT STATION 423+94.27 TO
SL AT STATION
426+27.57

FILE NAME =	USER NAME = sparksgw	DESIGNED - DMS	REVISED -	STATE OF ILLINOIS DEPARTMENT OF TRANSPORTATION	TYPICAL SECTIONS FAP 757 (IL 106)			F.A.P. RTE.	SECTION	COUNTY	TOTAL SHEETS	SHEET NO.
ci:\pw\work\p\id\sparksgw\0222140\0672078-sht-typical.dgn	DRAWN - DMS	REVISED -	757					20RS-7	PIKE	39	10	
PLOT SCALE = 100.0000' / 1" =	CHECKED -	REVISED -	CONTRACT NO. 72D78									
PLOT DATE = Oct-20-2011 03:27:05PM	DATE -	REVISED -	ILLINOIS FED. AID PROJECT									
				SCALE:	SHEET NO.	OF SHEETS	STA.	TO STA.				