


SEC. 16 T. 5 S., R. 2 W., 4.P.M.

PR HMA SURFACE REMOVAL, VARIABLE DEPTH
 PR LEVELING BINDER (MM), N70 3/4"
 PR HMA SURFACE COURSE, MIX C, N70, VD

PR 3' AGG SHLDRS
 TY B (WEDGE)

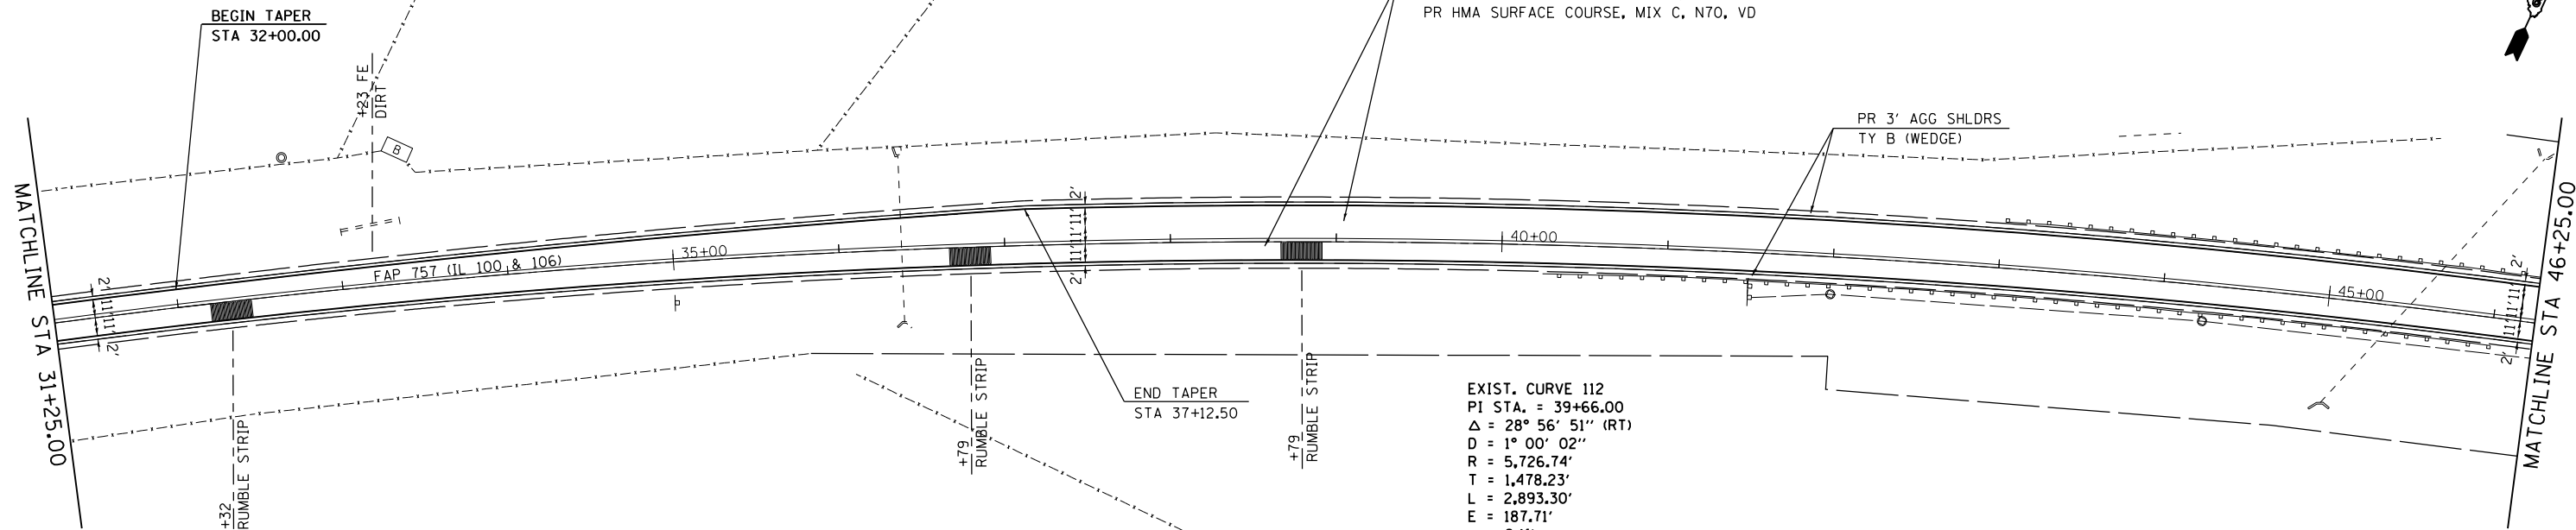


THE HMA SHOULDERS SHALL BE PAVED MONOLITHICALLY WITH THE HMA SURFACE COURSE WHERE SPECIFIED AS SURFACE MIX.

SEE ENTRANCE DETAIL AND SCHEDULES FOR ADDITIONAL INFORMATION

SEC. 15 T. 5 S., R. 2 W., 4 P.M.

PR HMA SURFACE REMOVAL, VARIABLE DEPTH
 PR LEVELING BINDER (MM), N70 3/4"
 PR HMA SURFACE COURSE, MIX C, N70, VD

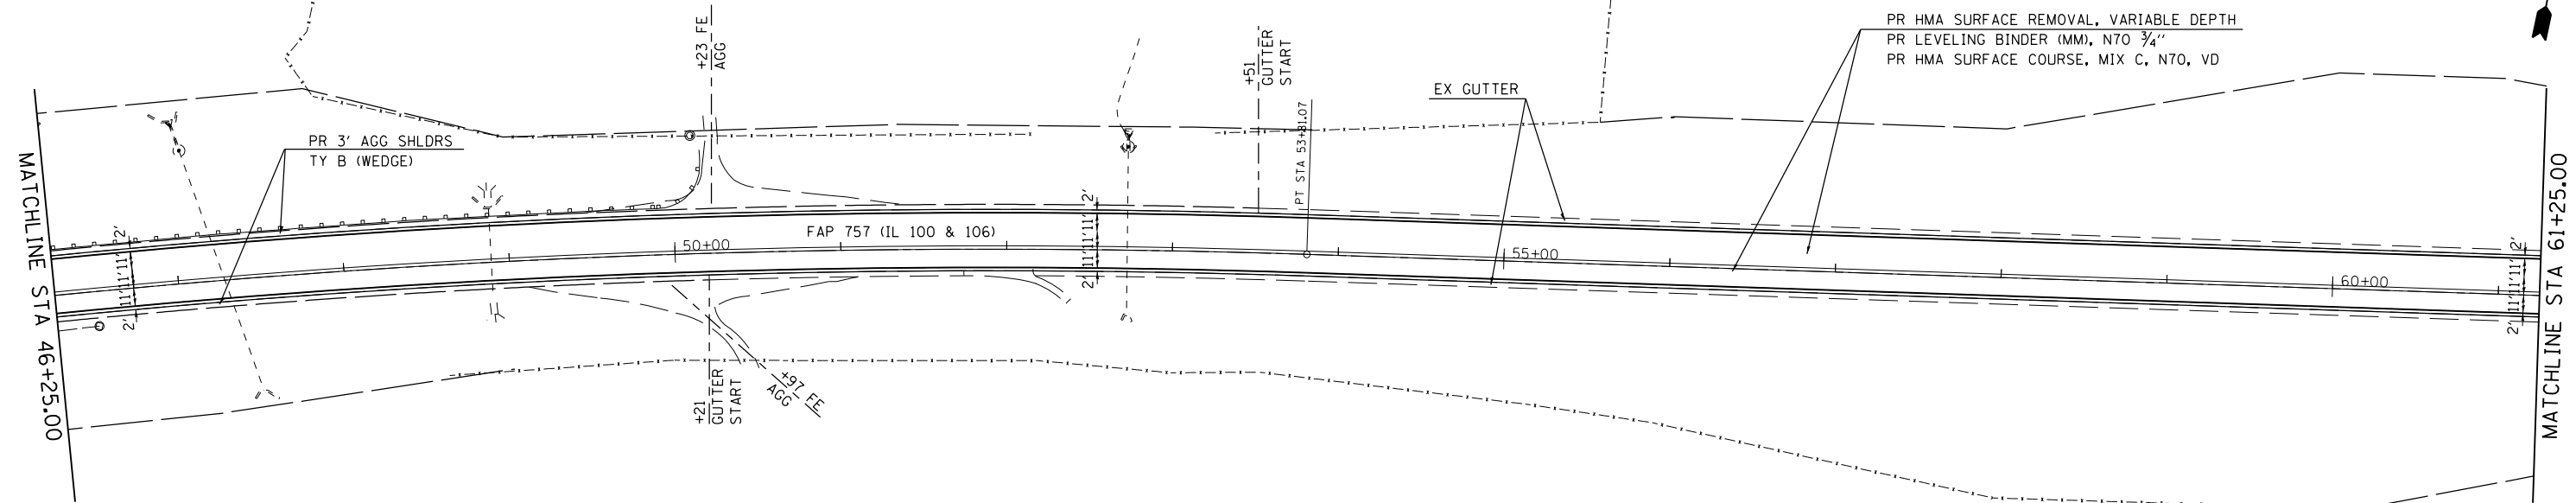

THE HMA SHOULDERS SHALL BE PAVED MONOLITHICALLY WITH THE HMA SURFACE COURSE WHERE SPECIFIED AS SURFACE MIX.

SEE ENTRANCE DETAIL AND SCHEDULES FOR ADDITIONAL INFORMATION

FILE NAME =	USER NAME = sparksgw	DESIGNED - DMS	REVISED -
c:\pwwork\pwwork\sparksgw\0222140\0672078-plan50e.dgn		DRAWN - DMS	REVISED -
PLOT SCALE = 100.0000' / in.		CHECKED -	REVISED -
PLOT DATE = Oct-20-2011 03:28:12PM		DATE -	REVISED -

STATE OF ILLINOIS
 DEPARTMENT OF TRANSPORTATION

FAP 757 (IL 106) PLAN SHEET
 50 SCALE

SCALE: 1" = 50' SHEET NO. OF SHEETS STA. 31+25 TO STA. 61+25

F.A.P. RTE.	SECTION	COUNTY	TOTAL SHEETS	SHEET NO.
757	20RS-7	PIKE	39	30
CONTRACT NO. 72D78			ILLINOIS FED. AID PROJECT	