


MATCHLINE STA 61+25.00

MATCHLINE STA 76+25.00

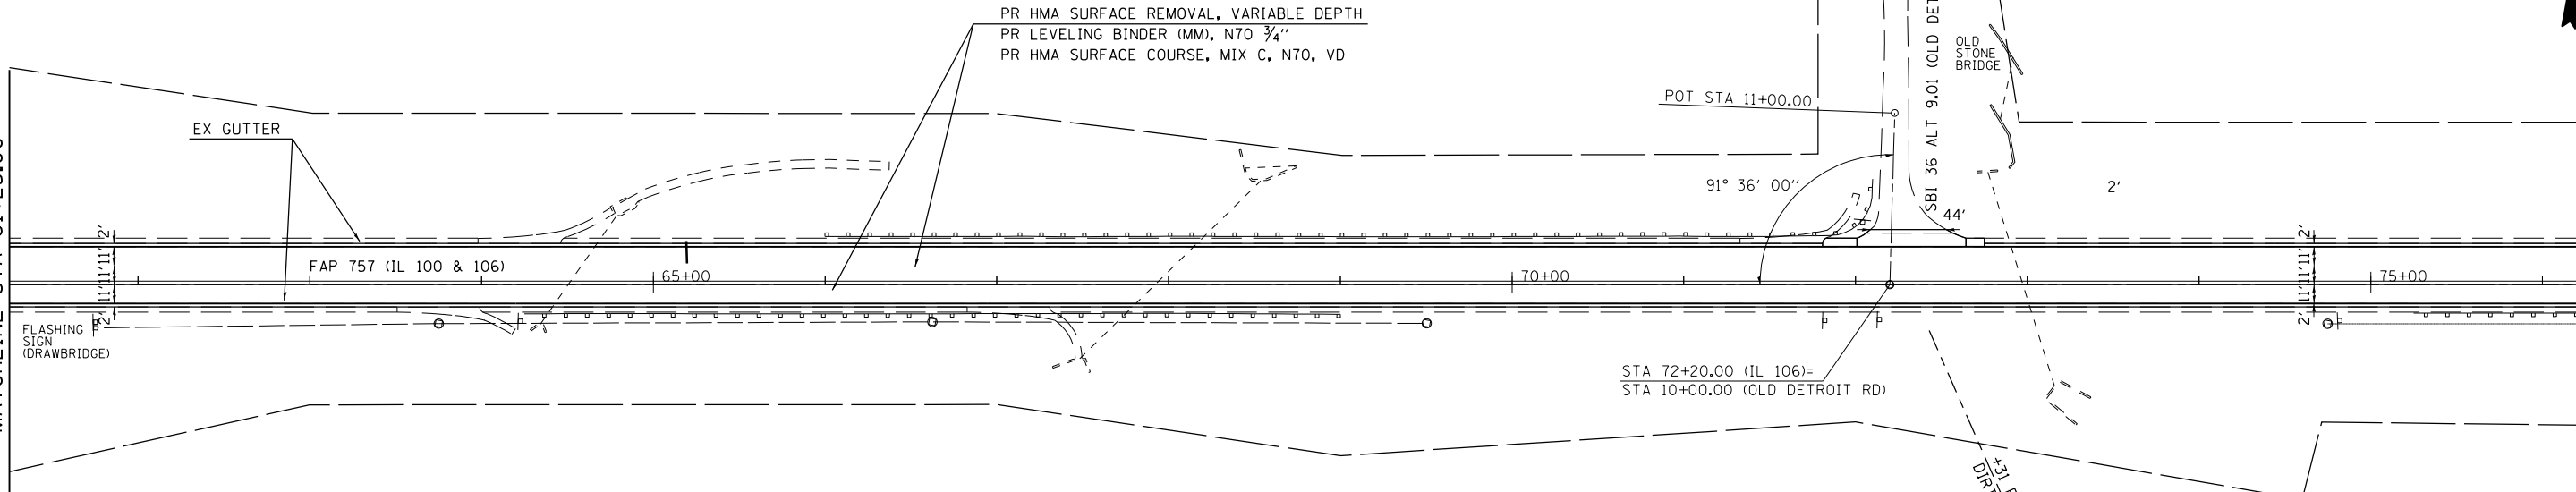


THE HMA SHOULDERS SHALL BE PAVED MONOLITHICALLY WITH THE HMA SURFACE COURSE WHERE SPECIFIED AS SURFACE MIX.

SEE ENTRANCE DETAIL AND SCHEDULES FOR ADDITIONAL INFORMATION

PR HMA SURFACE REMOVAL, VARIABLE DEPTH
 PR LEVELING BINDER (MM), N70 3/4"
 PR HMA SURFACE COURSE, MIX C, N70, VD

MATCHLINE STA 76+25.00

MATCHLINE STA 91+25.00

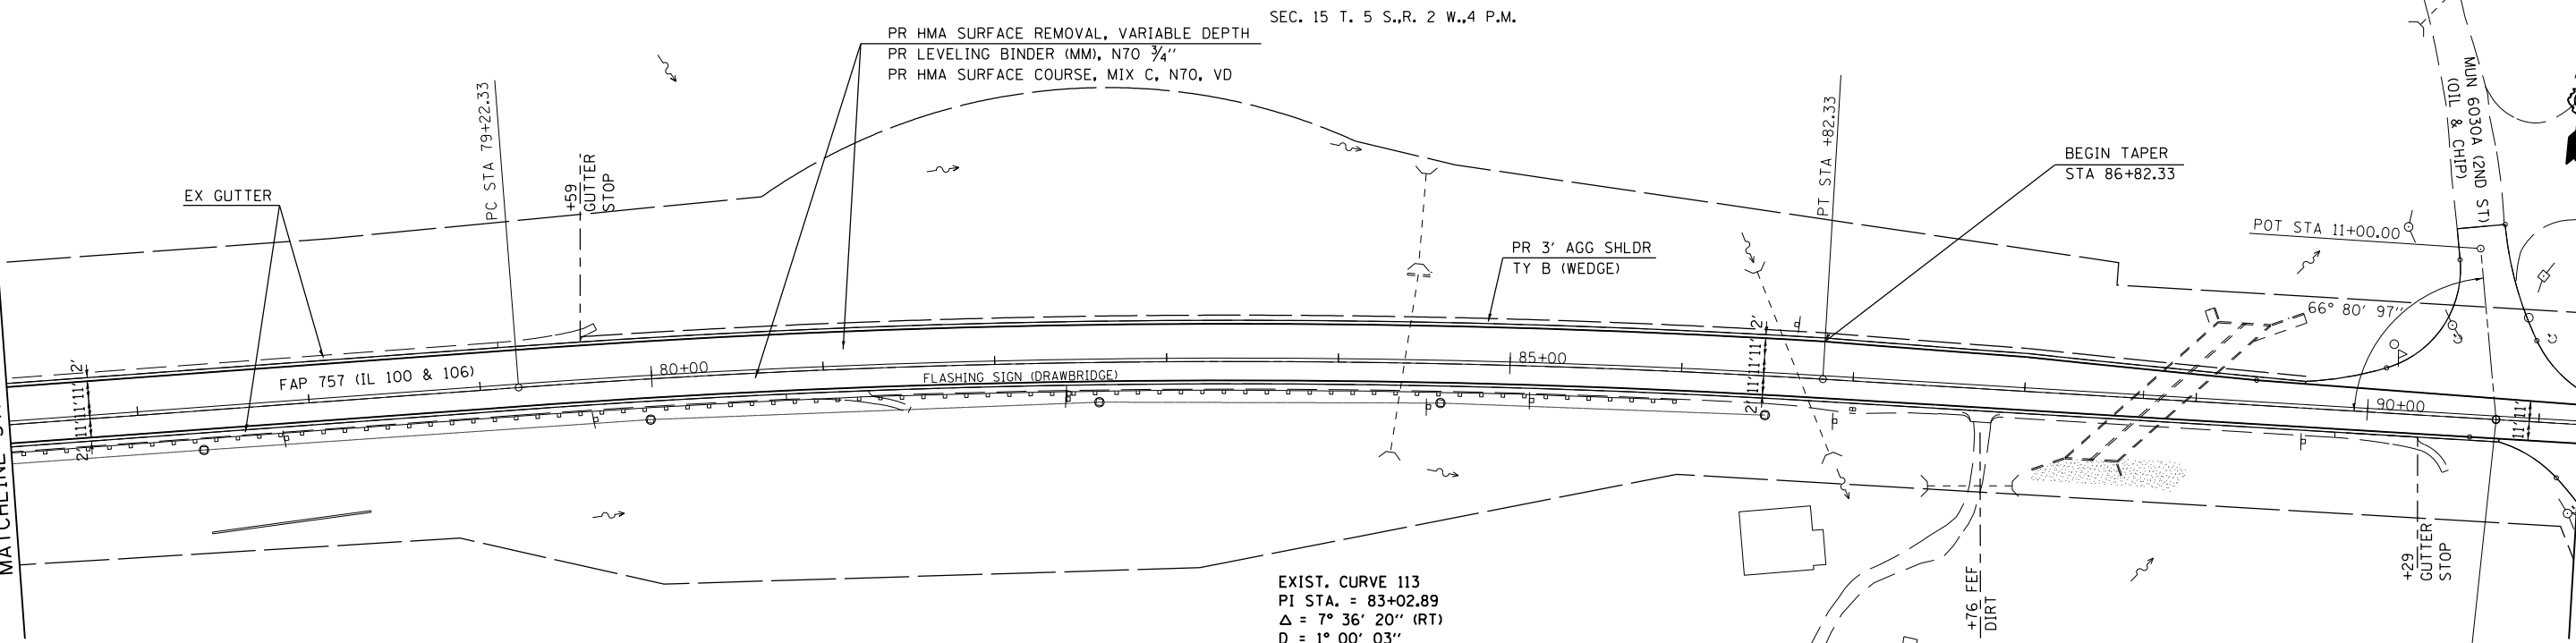

THE HMA SHOULDERS SHALL BE PAVED MONOLITHICALLY WITH THE HMA SURFACE COURSE WHERE SPECIFIED AS SURFACE MIX.

SEE ENTRANCE DETAIL AND SCHEDULES FOR ADDITIONAL INFORMATION

PR HMA SURFACE REMOVAL, VARIABLE DEPTH
 PR LEVELING BINDER (MM), N70 3/4"
 PR HMA SURFACE COURSE, MIX C, N70, VD

EXIST. CURVE 113
 PI STA. = 83+02.89
 $\Delta = 7^\circ 36' 20''$ (RT)
 $D = 1^\circ 00' 03''$
 $R = 5,725.47'$
 $T = 380.56'$
 $L = 760.00'$
 $E = 12.63'$
 $e = 2.0\%$
 $T.R. = 35'$
 $S.E. RUN = 82'$
 P.C. STA. = 79+22.33
 P.T. STA. = 86+82.33

FILE NAME =	USER NAME = sparksgw	DESIGNED - DMS	REVISED -
ei:\pw\work\p\idot\sparksgw\0222140\0672078-plan50e.dgn		DRAWN - DMS	REVISED -
PLOT SCALE = 100.0000' / in.		CHECKED -	REVISED -
PLOT DATE = Oct-20-2011 03:28:13PM		DATE -	REVISED -

STATE OF ILLINOIS
 DEPARTMENT OF TRANSPORTATION

FAP 757 (IL 106) PLAN SHEET
 50 SCALE

SCALE: 1" = 50' SHEET NO. OF SHEETS STA. 61+25 TO STA. 91+25

F.A.P. RTE.	SECTION	COUNTY	TOTAL SHEETS	SHEET NO.
757	20R5-7	PIKE	39	31
CONTRACT NO. 72D78				
ILLINOIS FED. AID PROJECT				