


THE HMA SHOULDERS SHALL BE PAVED MONOLITHICALLY WITH THE HMA SURFACE COURSE WHERE SPECIFIED AS SURFACE MIX.

SEE ENTRANCE DETAIL AND SCHEDULES FOR ADDITIONAL INFORMATION

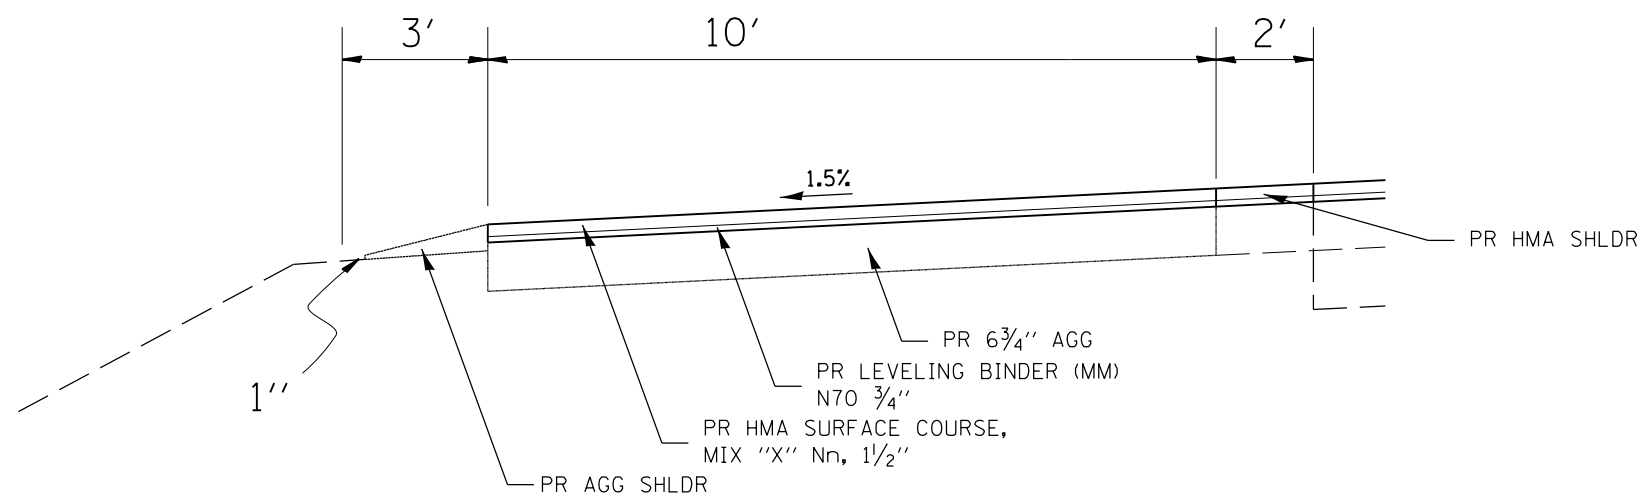

A - A

LT STA 95+05.00 TO LT STA 96+05.00

FILE NAME = c:\pwwork\pwwork\sparksgw\10222140\0672078-plan50e.dgn	USER NAME = sparksgw	DESIGNED - DMS	REVISED -	STATE OF ILLINOIS DEPARTMENT OF TRANSPORTATION	FAP 757 (IL 106) PLAN SHEET 50 SCALE			F.A.P. RTE. 757	SECTION 20RS-7	COUNTY PIKE	TOTAL SHEETS 39	SHEET NO. 32
	PLOT SCALE = 100.0000' / 1" =	CHECKED -	REVISED -		SCALE: 1" = 50'	SHEET NO. OF SHEETS	STA. 91+25 TO STA. 97+30.87	CONTRACT NO. 72078		ILLINOIS FED. AID PROJECT		
PLOT DATE = Oct-20-2011 03:28:13PM	DATE -	REVISED -	REVISED -									