
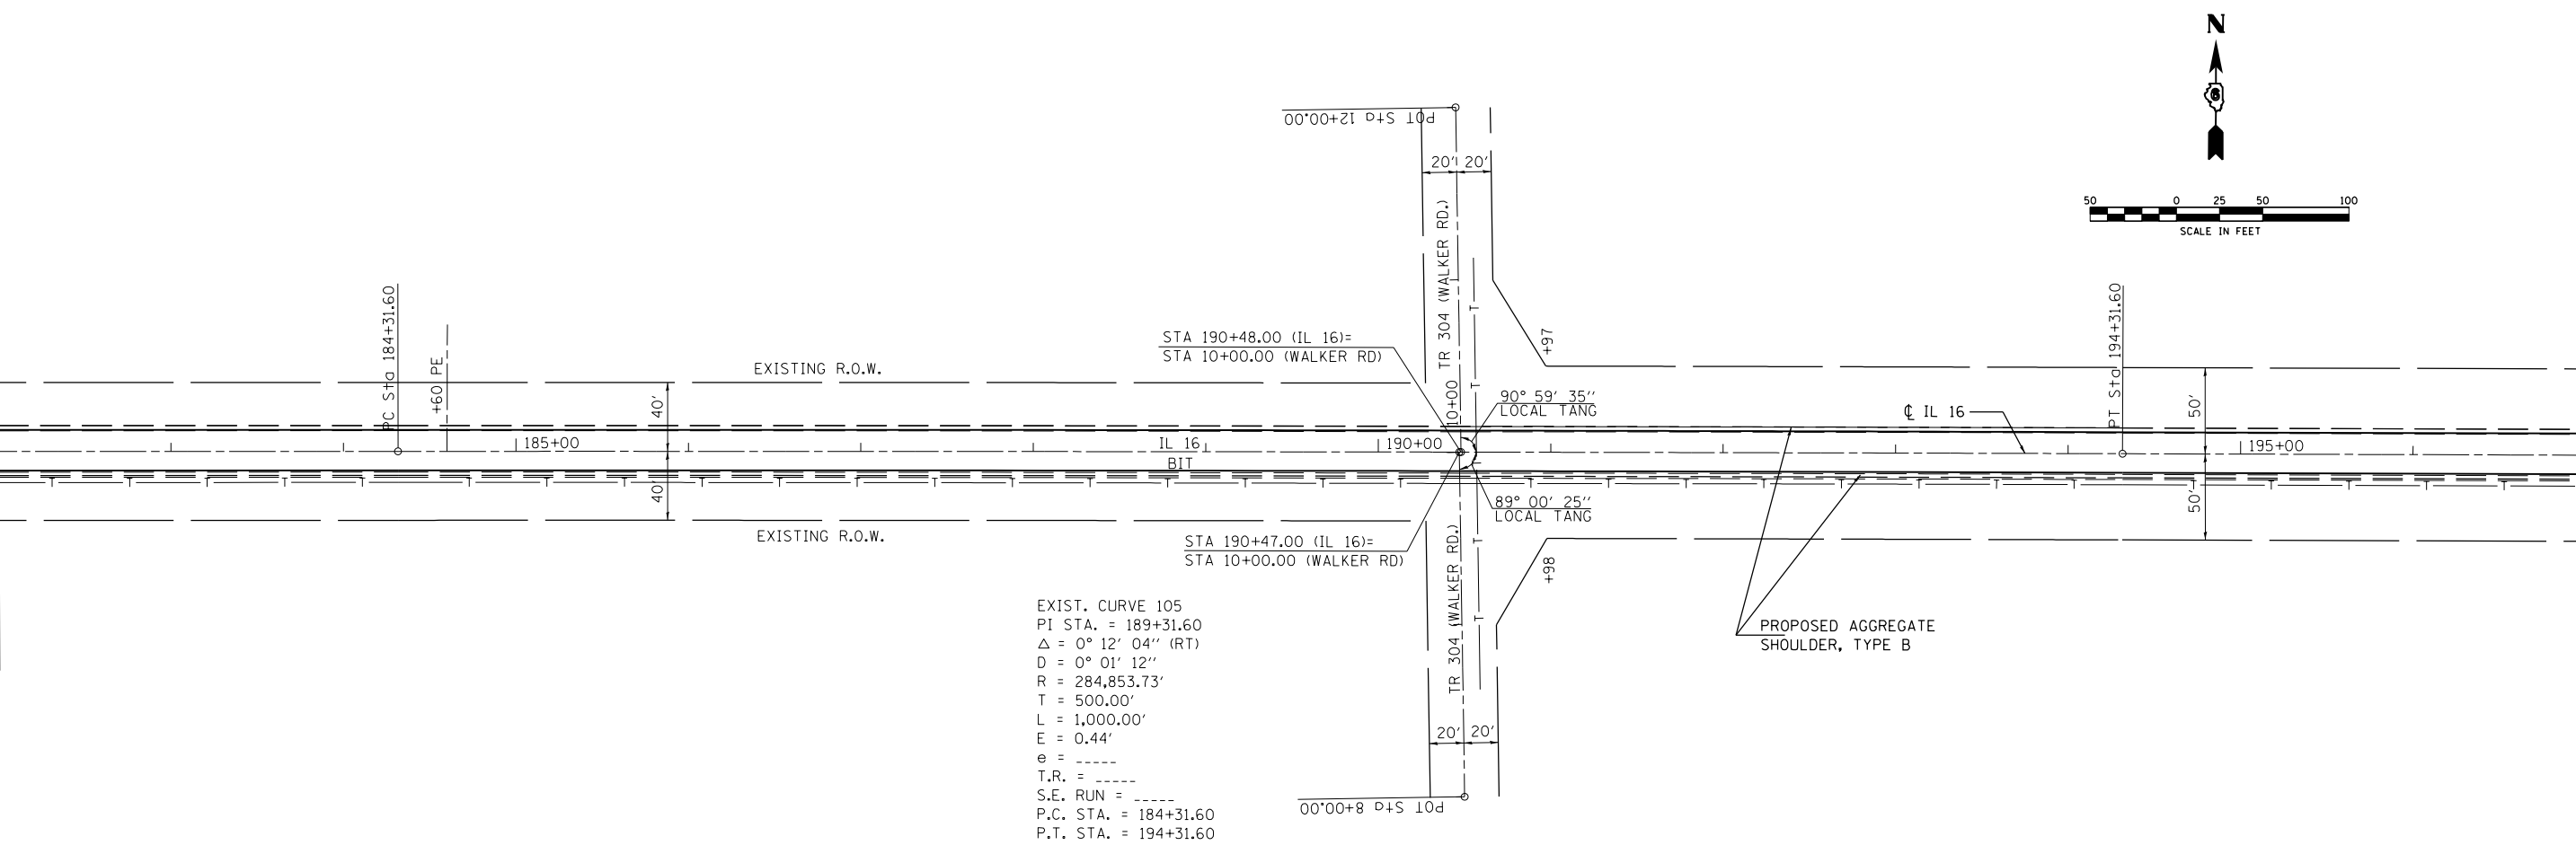


MATCHLINE STA. 167+00.00

MATCHLINE STA. 182+00.00

MATCHLINE STA. 182+00.00

MATCHLINE STA. 197+00.00

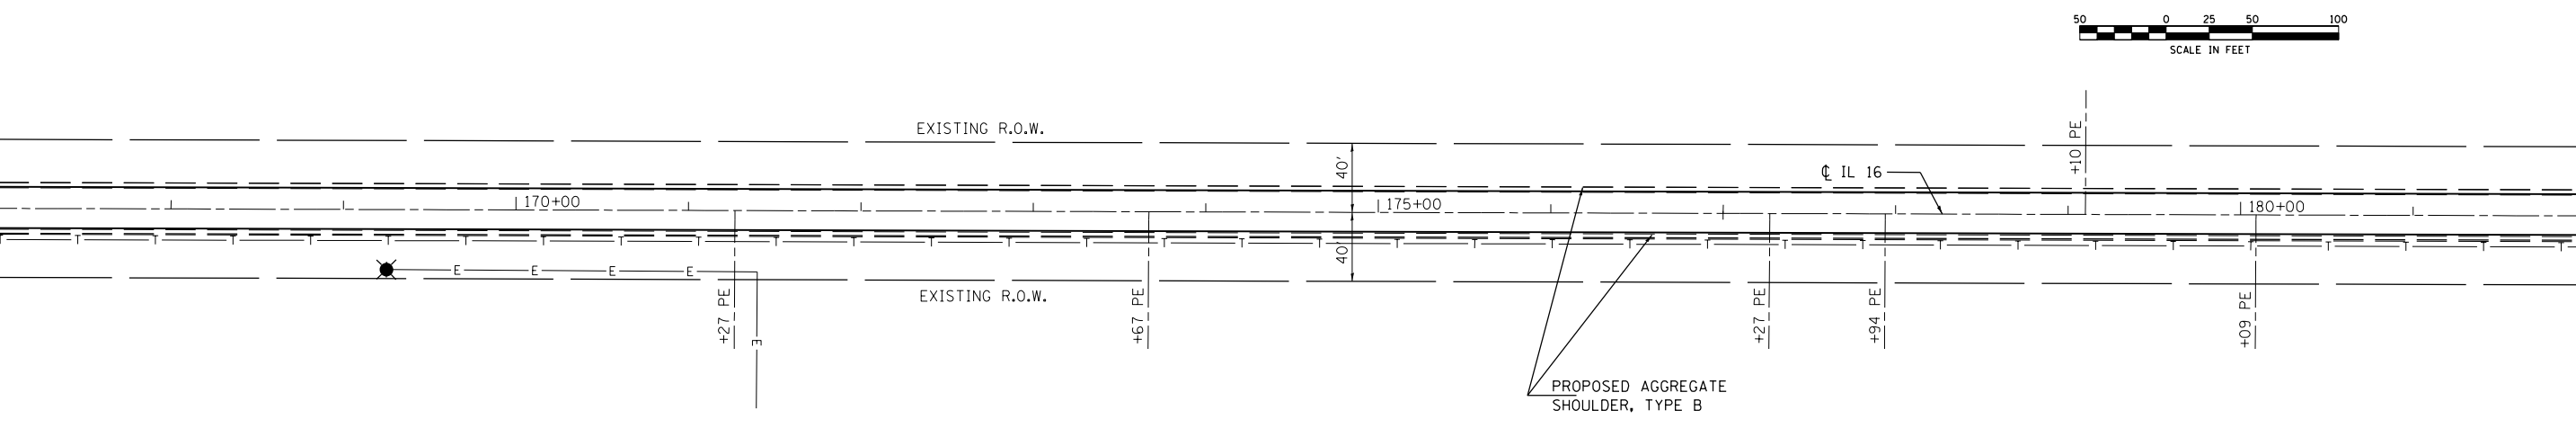

FILE NAME =	USER NAME = sparksgw	DESIGNED -	REVISED -
ei:\pw\work\p\idot\sparksgw\10264305\0672\PE47-sht-plan.dgn		DRAWN -	REVISED -
PLOT SCALE = 100.0000' / in.		CHECKED -	REVISED -
PLOT DATE = Nov-01-2011 04:19:00PM		DATE -	REVISED -

**STATE OF ILLINOIS
DEPARTMENT OF TRANSPORTATION**

PLAN SHEET

SCALE: SHEET NO. 6 OF 8 SHEETS STA. 167+00 TO STA. 197+00

F.A.P. RTE.	SECTION	COUNTY	TOTAL SHEETS	SHEET NO.
325	14 RS-5	MACOUPIN	70	22
CONTRACT NO. 72E47			ILLINOIS FED. AID PROJECT	