

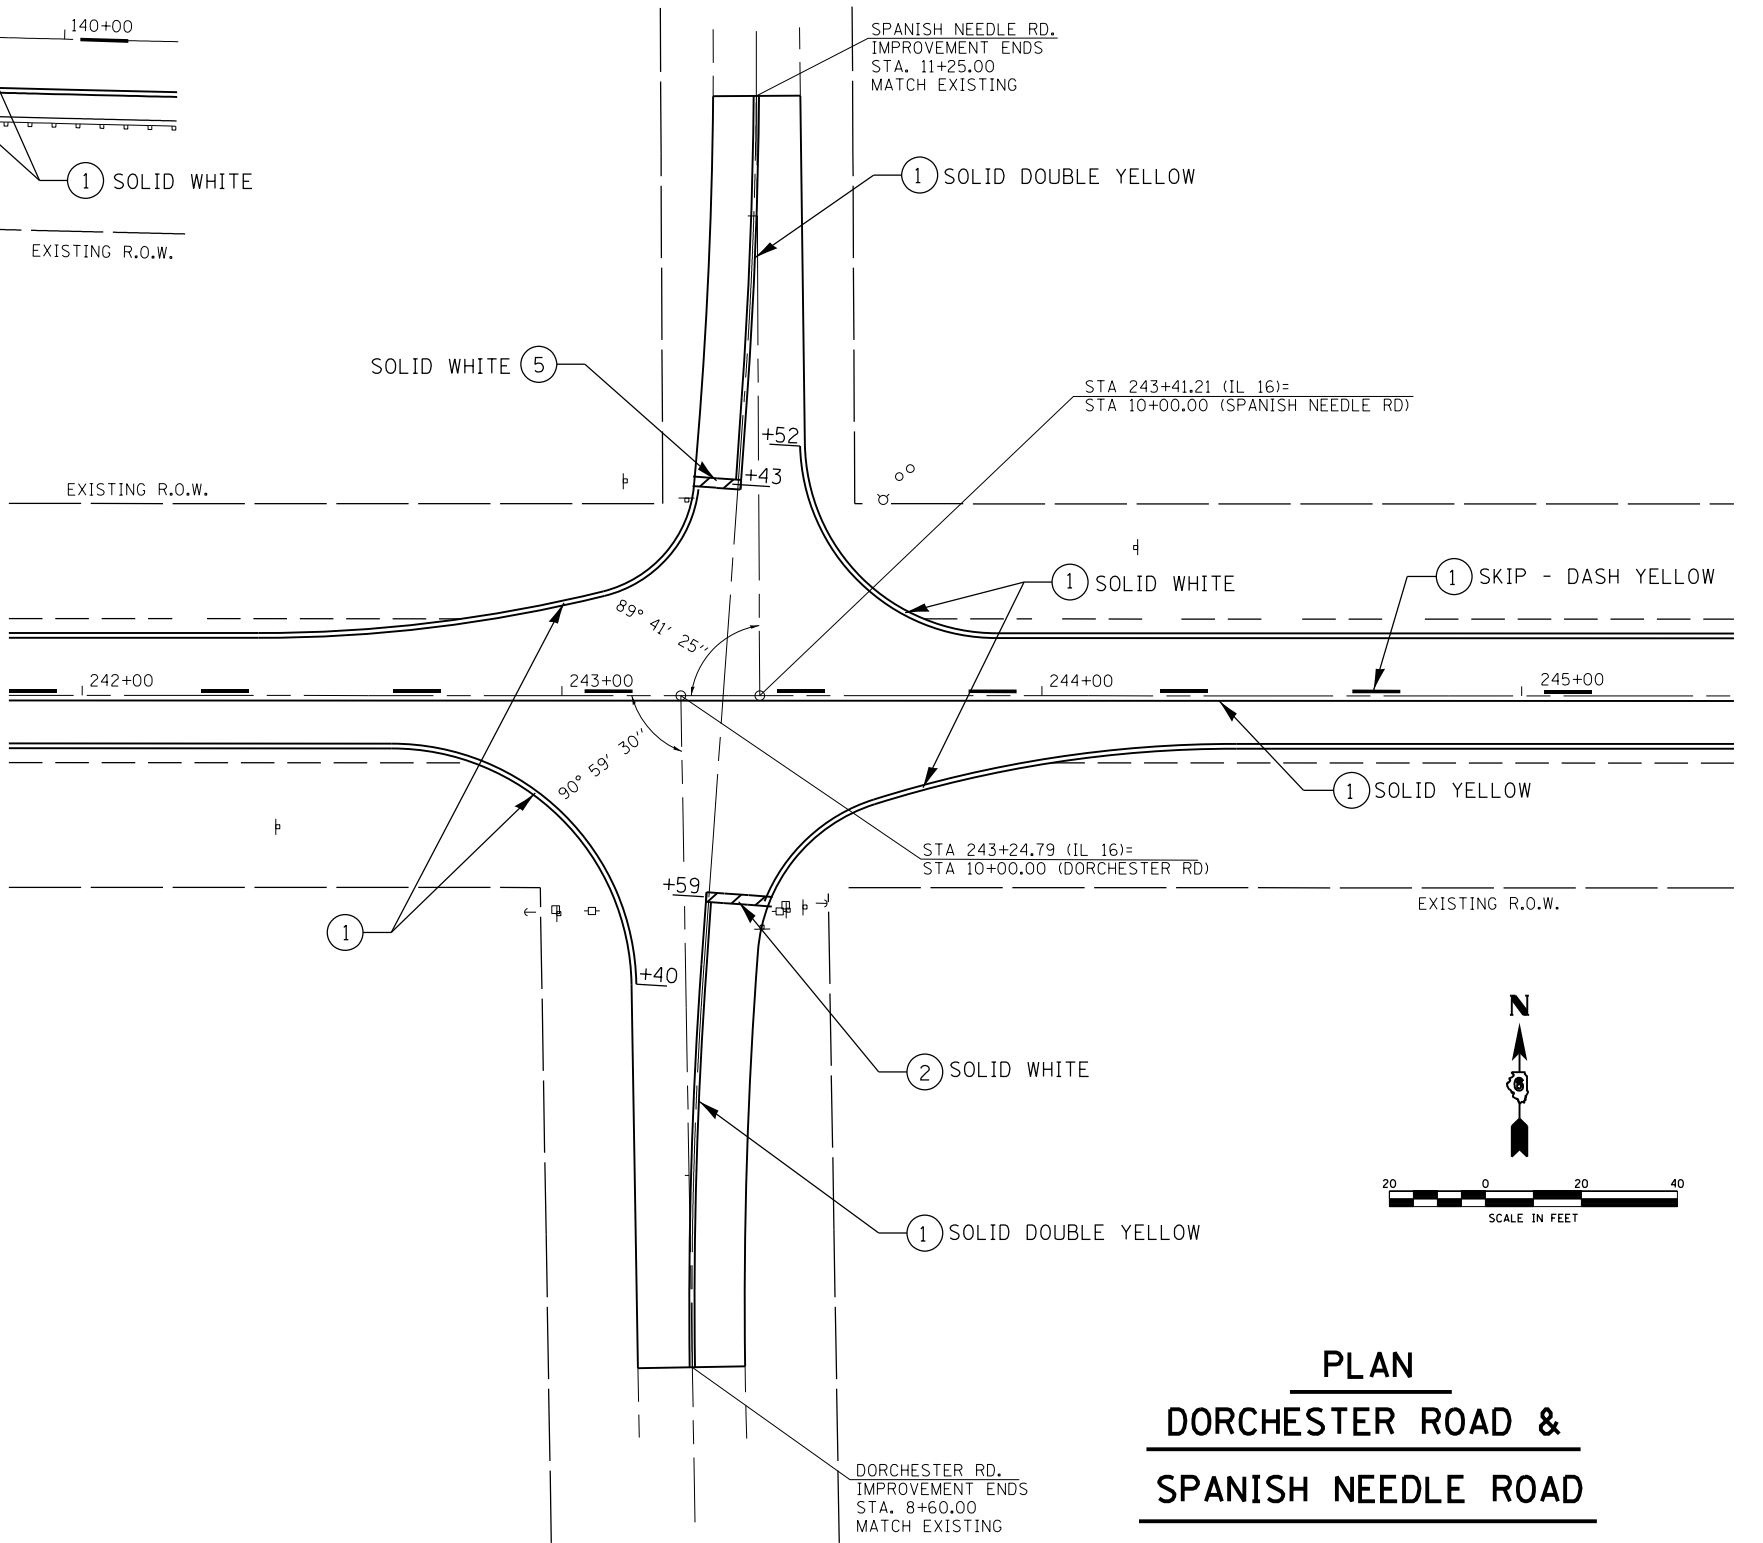


**PLAN
WHITEFIELD ROAD**

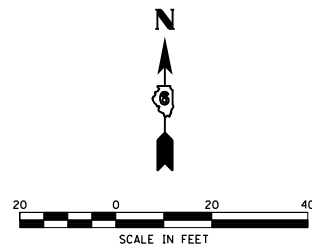

**PLAN
DORCHESTER ROAD &
SPANISH NEEDLE ROAD**

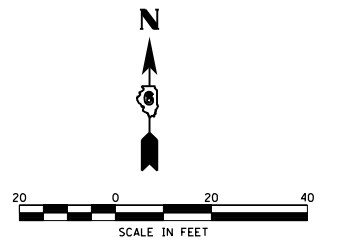

LEGEND

- (1) PAINT PAVEMENT MARKING LINE 5"
- (2) PREFORMED PLASTIC PAVEMENT MARKING, TYPE B - INLAID LINE 24"

FILE NAME =	USER NAME = sparksgw	DESIGNED -	REVISED -	STATE OF ILLINOIS DEPARTMENT OF TRANSPORTATION	WHITEFIELD RD. & DORCHESTER /SPANISH NEEDLE RD. PAVEMENT MARKING DETAIL	F.A.P. RTE.	SECTION	COUNTY	TOTAL SHEETS	SHEET NO.
c:\pwork\pwork\sparksgw\10264305\0672E47-sht-details.dgn	DRAWN -	REVISED -	325			14 RS-5	MACOUPIN	70	27	
PLOT SCALE = 40.0000' / in.	CHECKED -	REVISED -	CONTRACT NO. 72E47							
PLOT DATE = Nov-01-2011 04:19:44PM	DATE -	REVISED -	ILLINOIS FED. AID PROJECT							
SCALE:						SHEET NO.	OF SHEETS	STA.	TO STA.	