


DATE	
BY	
SURVEYED	
PLOTTED	
TEMPLATE	
AREAS	
CHECKED	
FINAL SURVEY NO.	
NOTE BOOK NO.	
AREAS CHECKED	

DATE	
BY	
SURVEYED	
PLOTTED	
TEMPLATE	
AREAS	
CHECKED	
ORIGINAL SURVEY NO.	
NOTE BOOK NO.	
AREAS CHECKED	

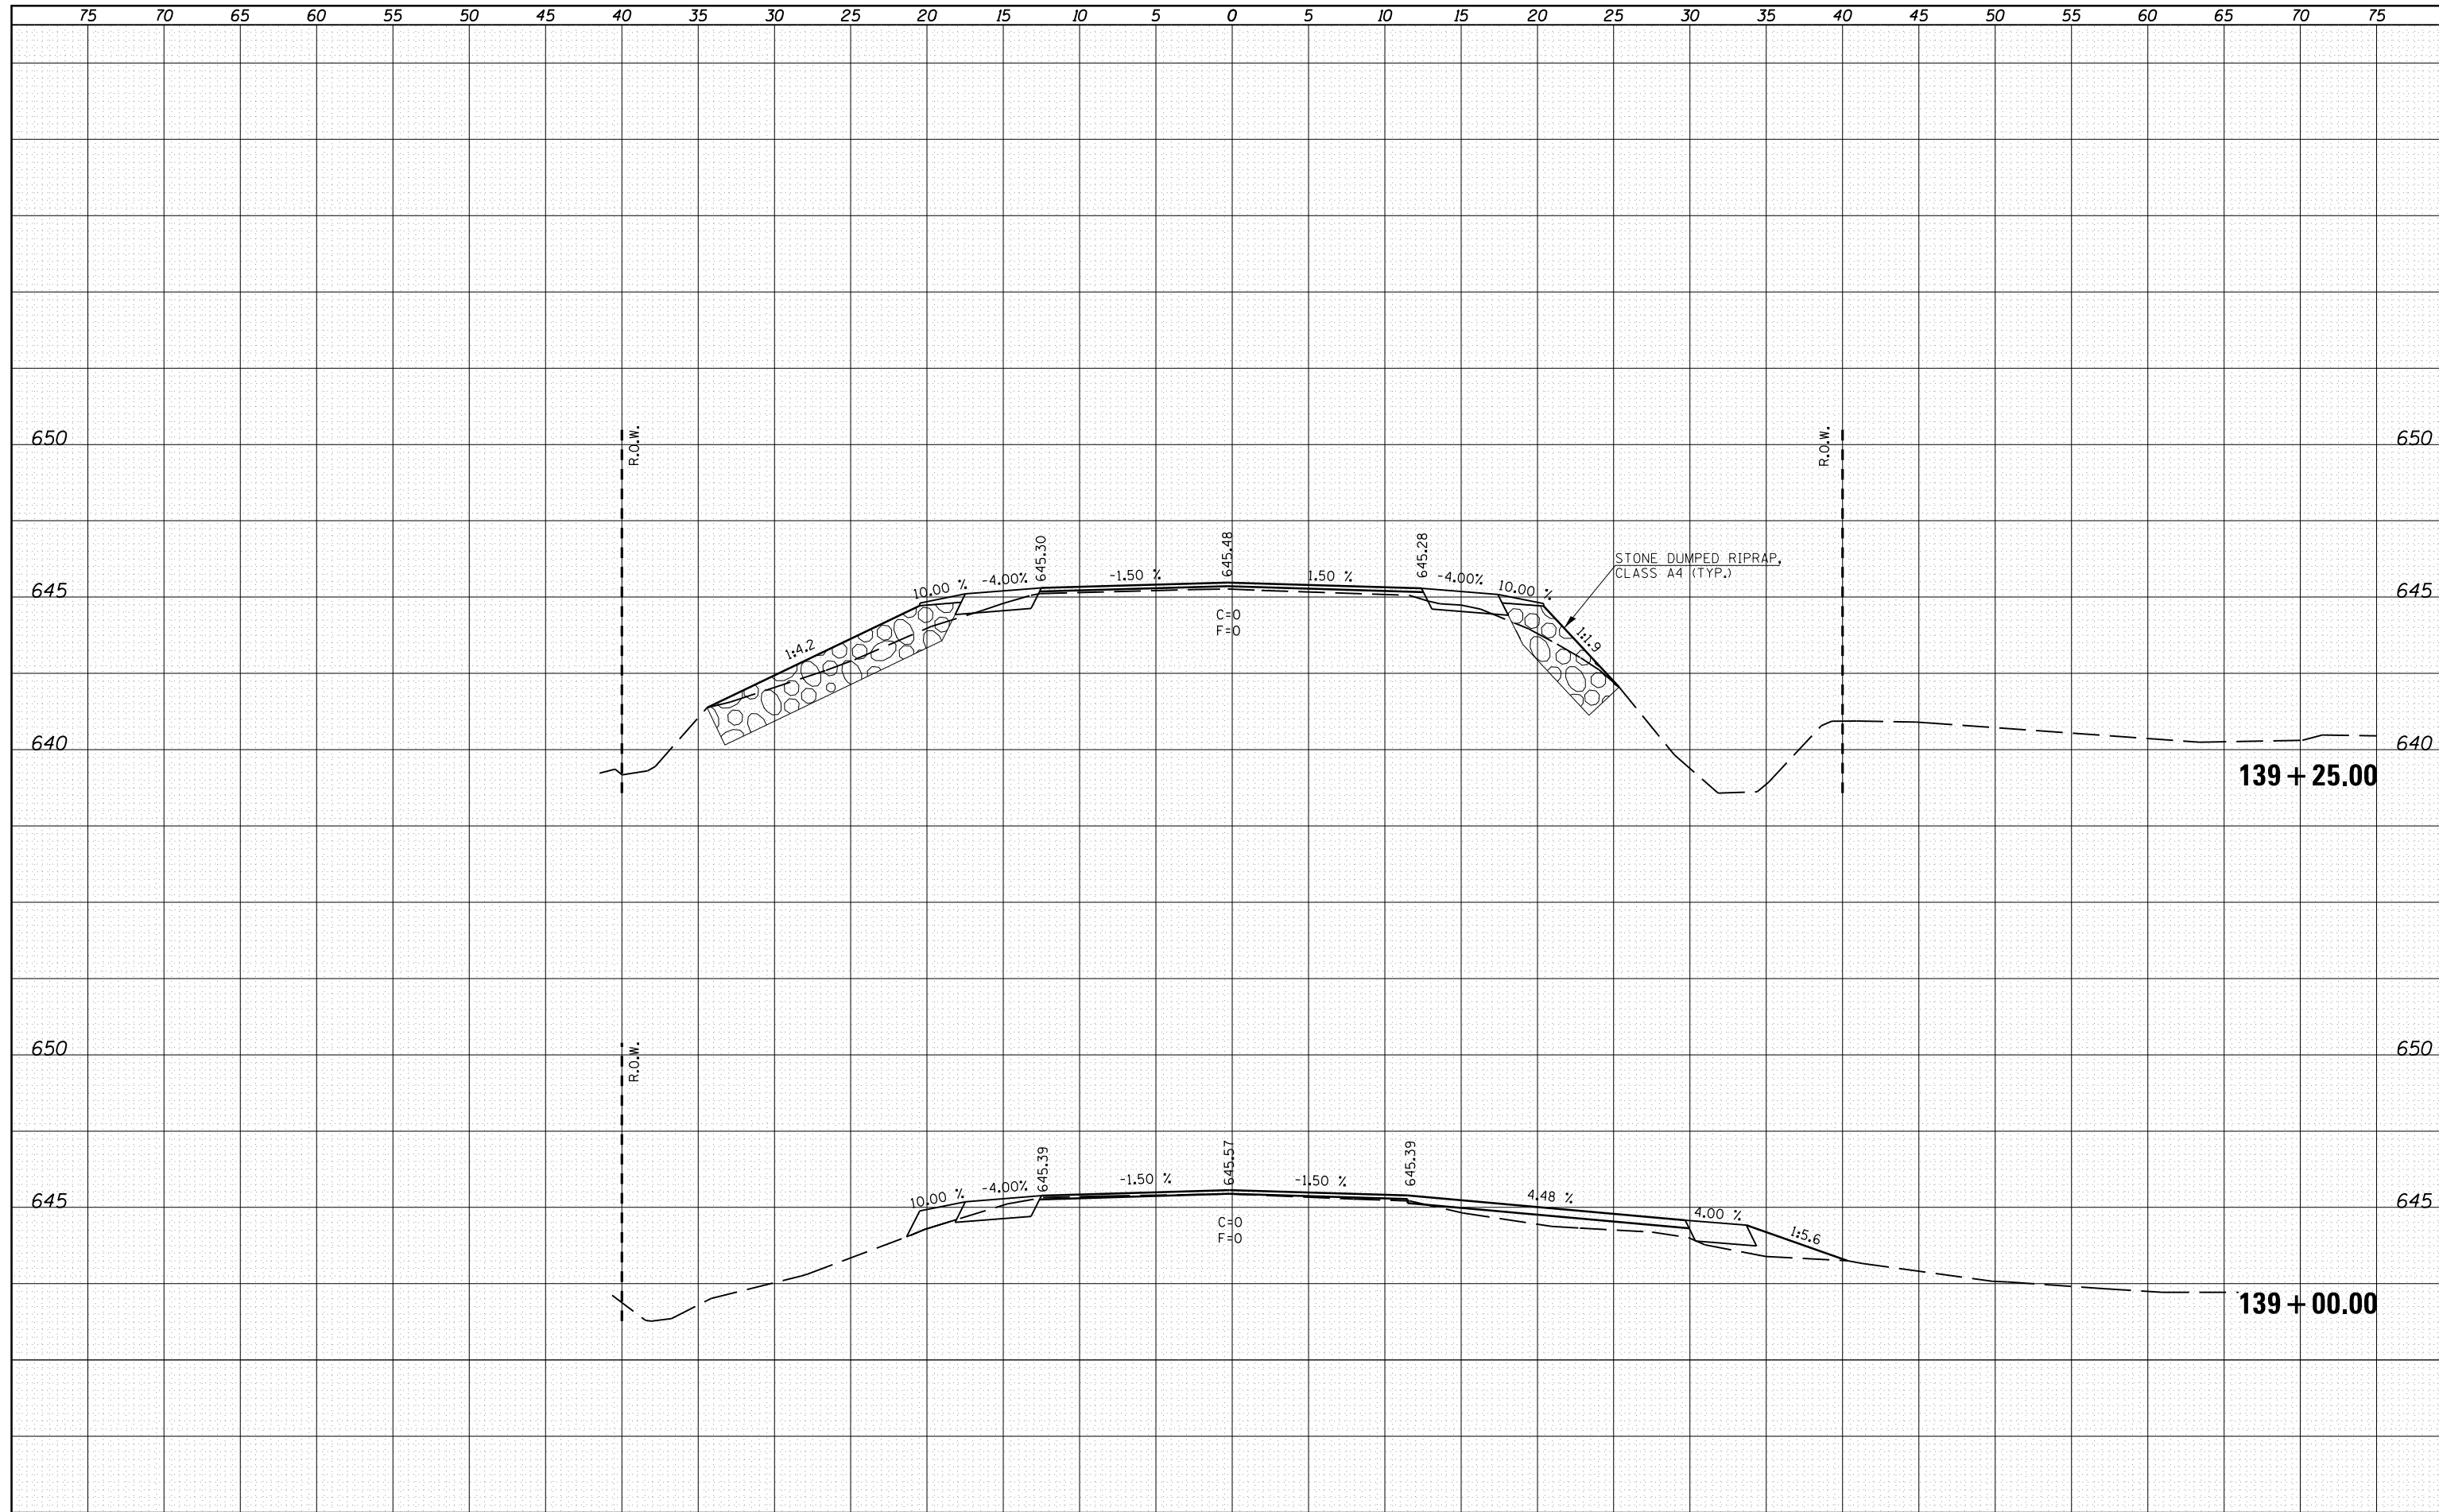

FILE NAME =	USER NAME = sparksgw	DESIGNED -	REVISD -	<b>STATE OF ILLINOIS</b> <b>DEPARTMENT OF TRANSPORTATION</b>	<b>CROSS SECTIONS</b> <b>IL 16</b>			F.A.P. RTE.	SECTION	COUNTY	TOTAL SHEETS	SHEET NO.
c:\pwork\pwork\sparksgw\0264305\0672E47-sh	IL16WHITEFIELD.dgn	DRAWN -	REVISD -					325	14 RS-5	MACOUPIN	70	30
PLOT SCALE = 10.0000' / in.	CHECKED -	REVISD -	SCALE:		SHEET	OF	SHEETS	STA. 139+00.00	TO STA. 139+25.00	CONTRACT NO.	72E47	
PLOT DATE = Nov-01-2011 04:19:52PM	DATE -	REVISD -	ILLINOIS FED. AID PROJECT									