


DATE	
BY	
SURVEYED	
PLOTTED	
TEMPLATE	
AREAS	
CHECKED	
FINAL SURVEY	
NOTE BOOK	
NO.	

DATE	
BY	
SURVEYED	
PLOTTED	
TEMPLATE	
AREAS	
CHECKED	
ORIGINAL SURVEY	
NOTE BOOK	
NO.	

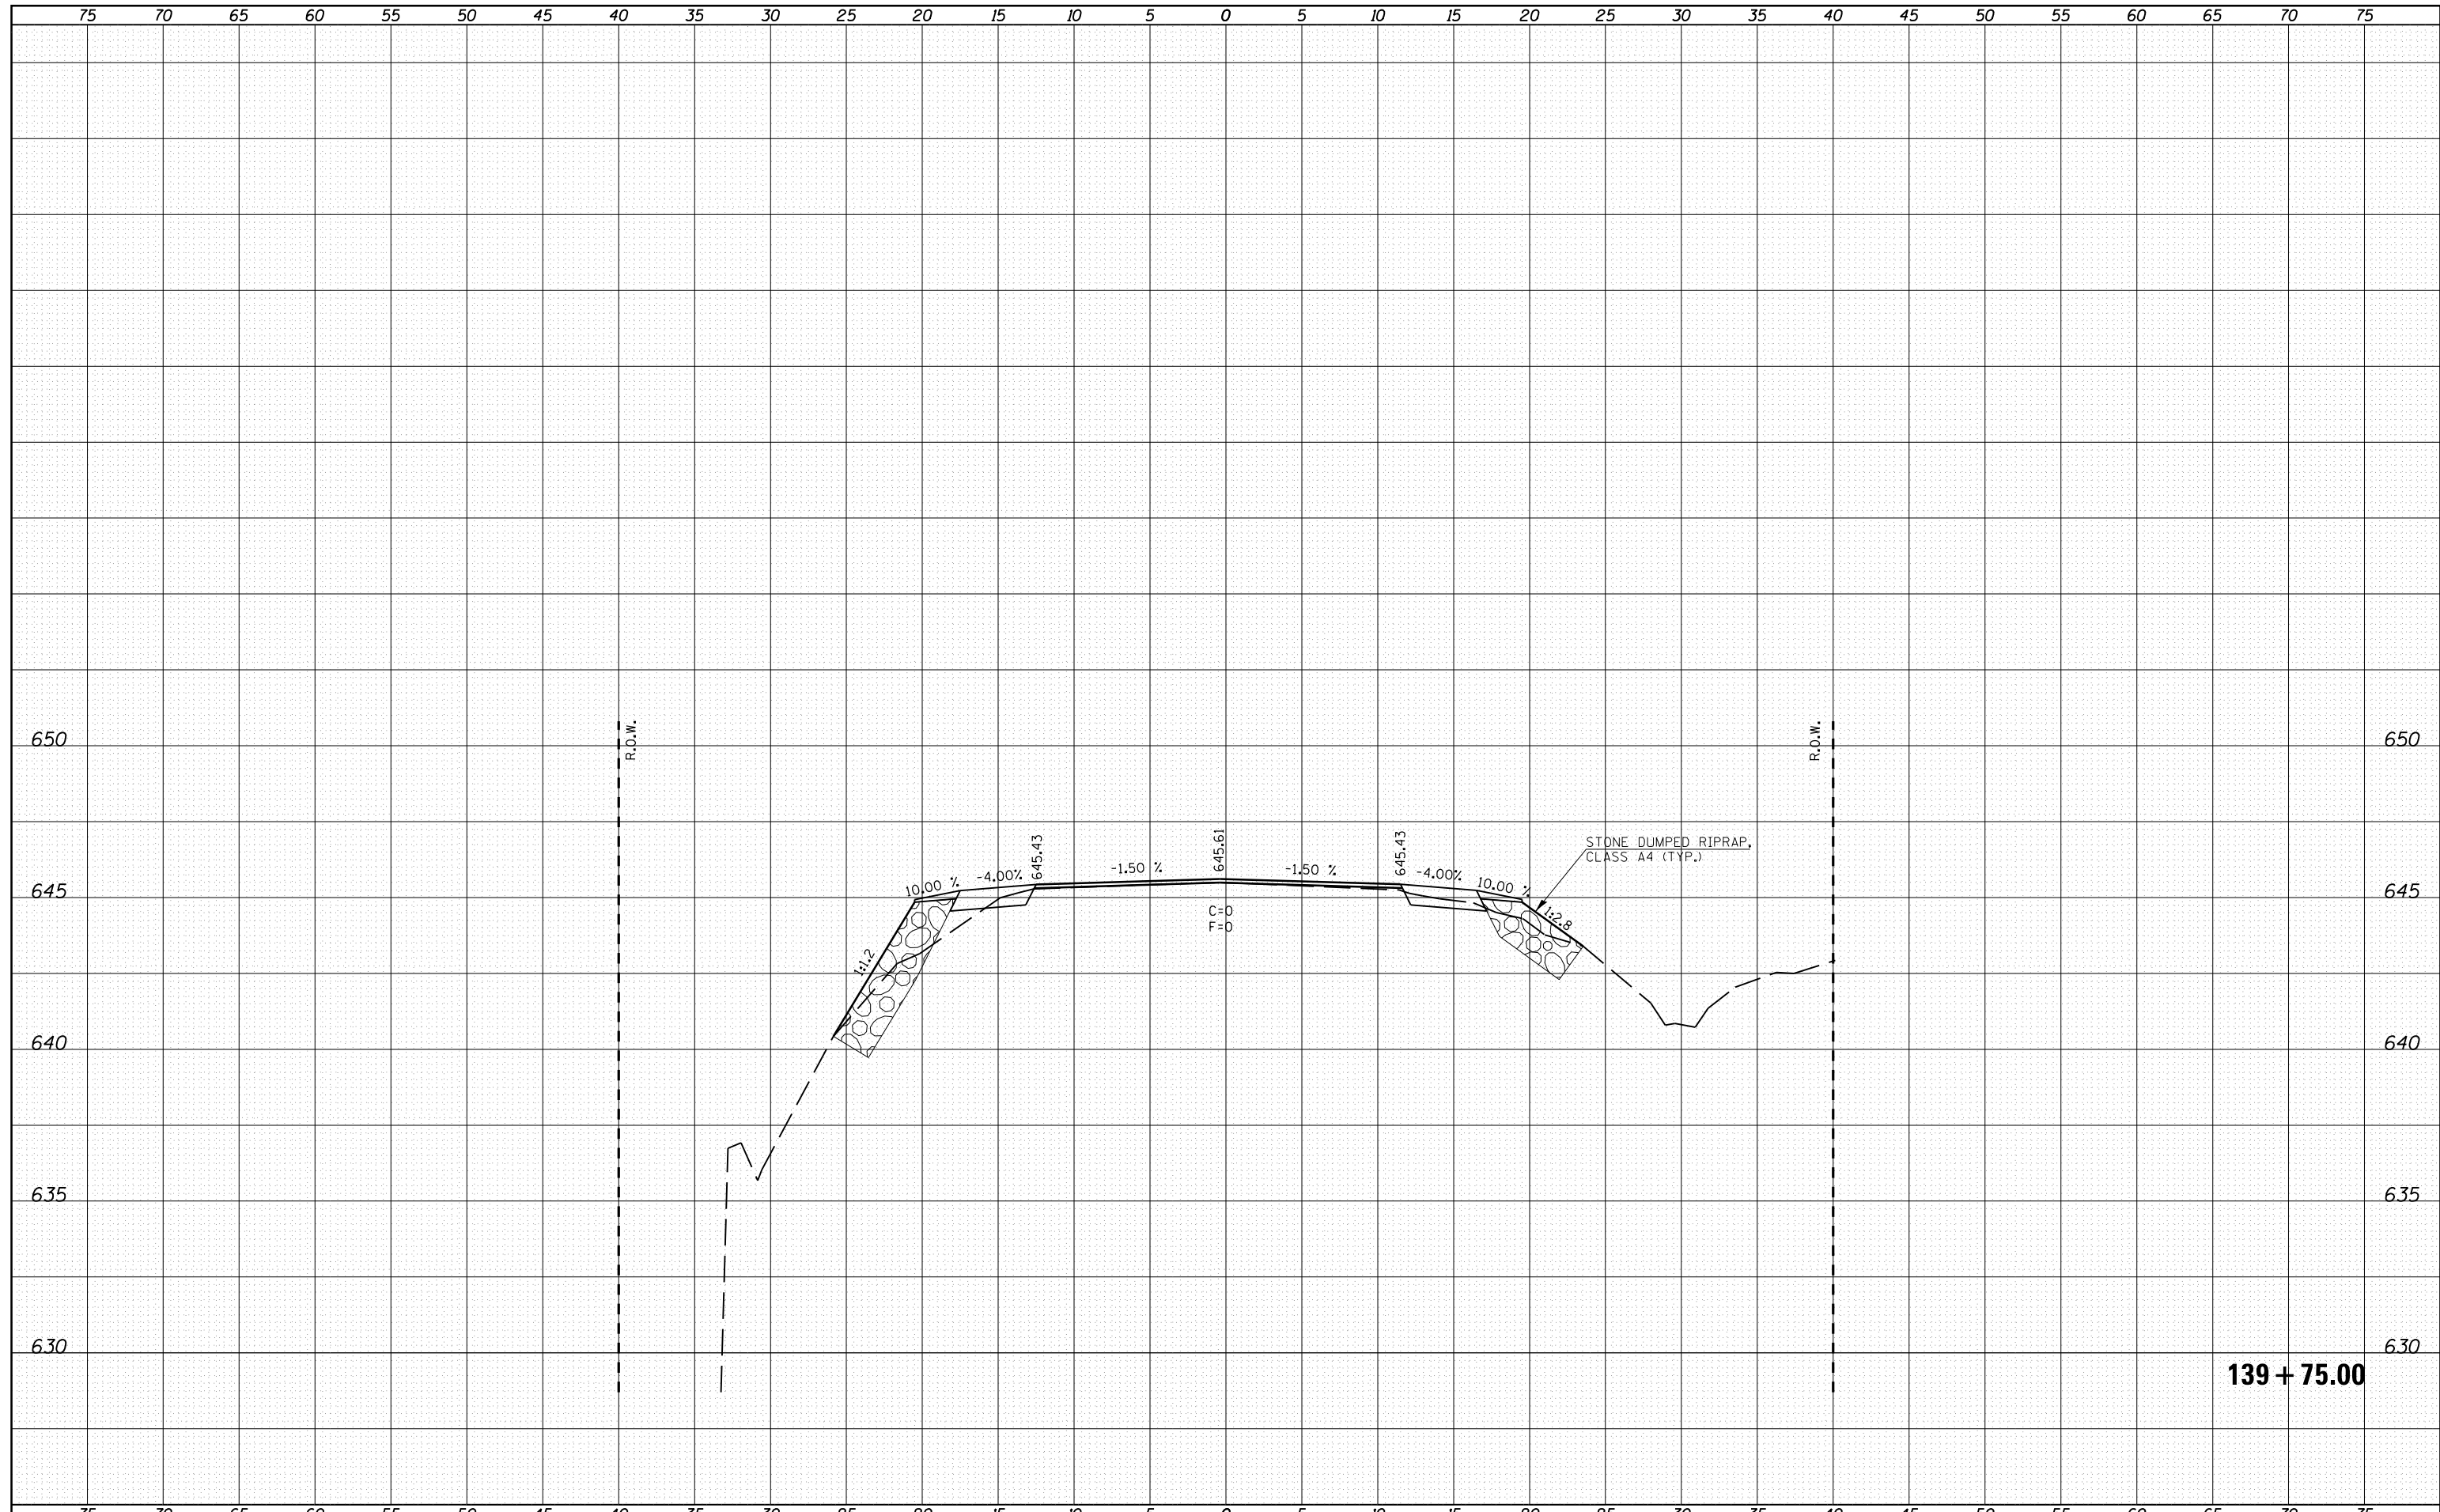

139 + 75.00

FILE NAME =	USER NAME = sparksgw	DESIGNED -	REVISIED -	<b>STATE OF ILLINOIS</b> <b>DEPARTMENT OF TRANSPORTATION</b>	<b>CROSS SECTIONS</b> <b>IL 16</b>			F.A.P. RTE.	SECTION	COUNTY	TOTAL SHEETS	SHEET NO.	
c:\pw\work\p\dot\sparksgw\d0264305\0672E47-sh	xsht-IL16WHITEFIELD.dgn	DRAWN -	REVISIED -					325	14 RS-5	MACOUPIN	70	32	
	PLOT SCALE = 10.0000' / in.	CHECKED -	REVISIED -		SCALE:			SHEET	OF	SHEETS	STA. 139+75.00	TO STA. 139+75.00	CONTRACT NO. 72E47
	PLOT DATE = Nov-01-2011 04:19:53PM	DATE -	REVISIED -		ILLINOIS FED. AID PROJECT								