


FINAL SURVEY NO.	SURVEYED	DATE
NOTE BOOK	PLOTTED	
	TEMPLATE	
	AREAS CHECKED	

ORIGINAL SURVEY NO.	SURVEYED	DATE
NOTE BOOK	PLOTTED	
	TEMPLATE	
	AREAS CHECKED	

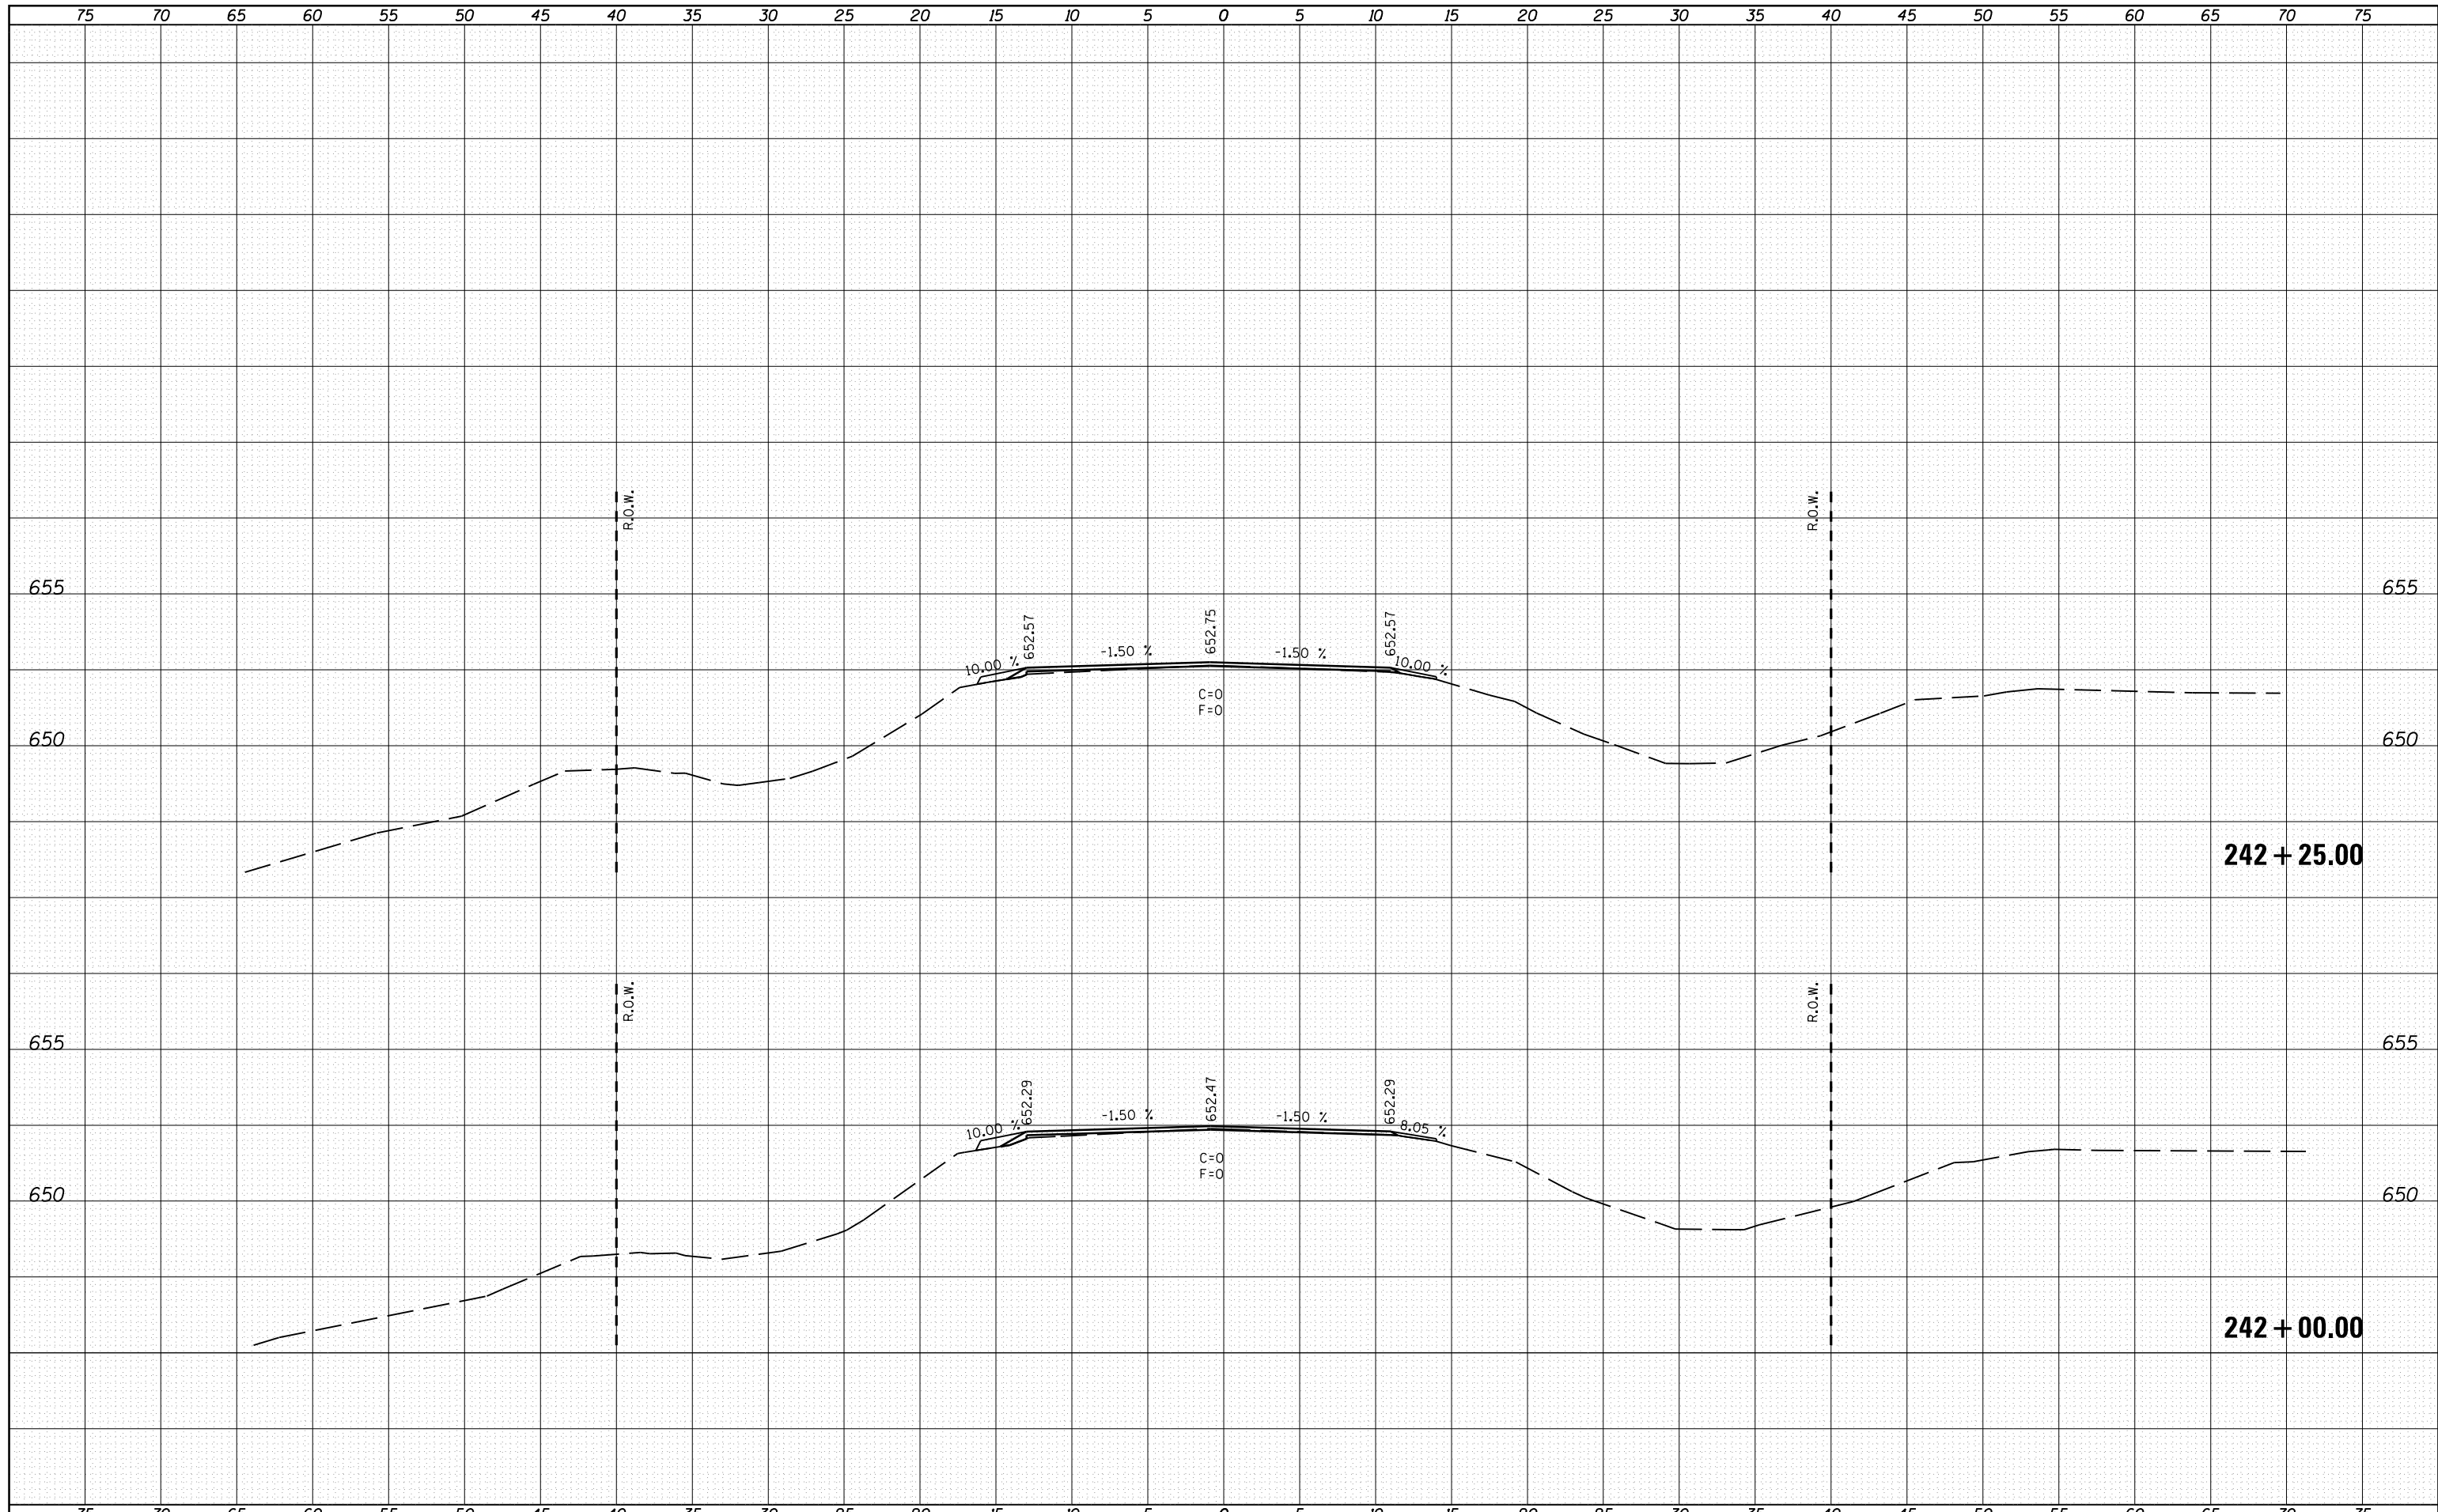

FILE NAME =	USER NAME = sparksgw	DESIGNED -	REVISIED -
c:\pwork\pwork\sparksgw\d0264305\0672E47-sh	IL1600RCHES	DRAWN -	REVISIED -
		CHECKED -	REVISIED -
		DATE -	REVISIED -

**STATE OF ILLINOIS  
DEPARTMENT OF TRANSPORTATION**

<b>CROSS SECTIONS</b>			
<b>IL 16</b>			
SCALE:	SHEET	OF	SHEETS
			STA. 242+00.00 TO STA. 242+25.00

F.A.P. RTE.	SECTION	COUNTY	TOTAL SHEETS	SHEET NO.
325	14 RS-5	MACOUPIN	70	34
			CONTRACT NO.	72E47
ILLINOIS FED. AID PROJECT				