


DATE	
BY	
SURVEYED	
PLOTTED	
TEMPLATE	
AREAS CHECKED	
FINAL SURVEY NOTE BOOK NO.	

DATE	
BY	
SURVEYED	
PLOTTED	
TEMPLATE	
AREAS CHECKED	
ORIGINAL SURVEY NOTE BOOK NO.	

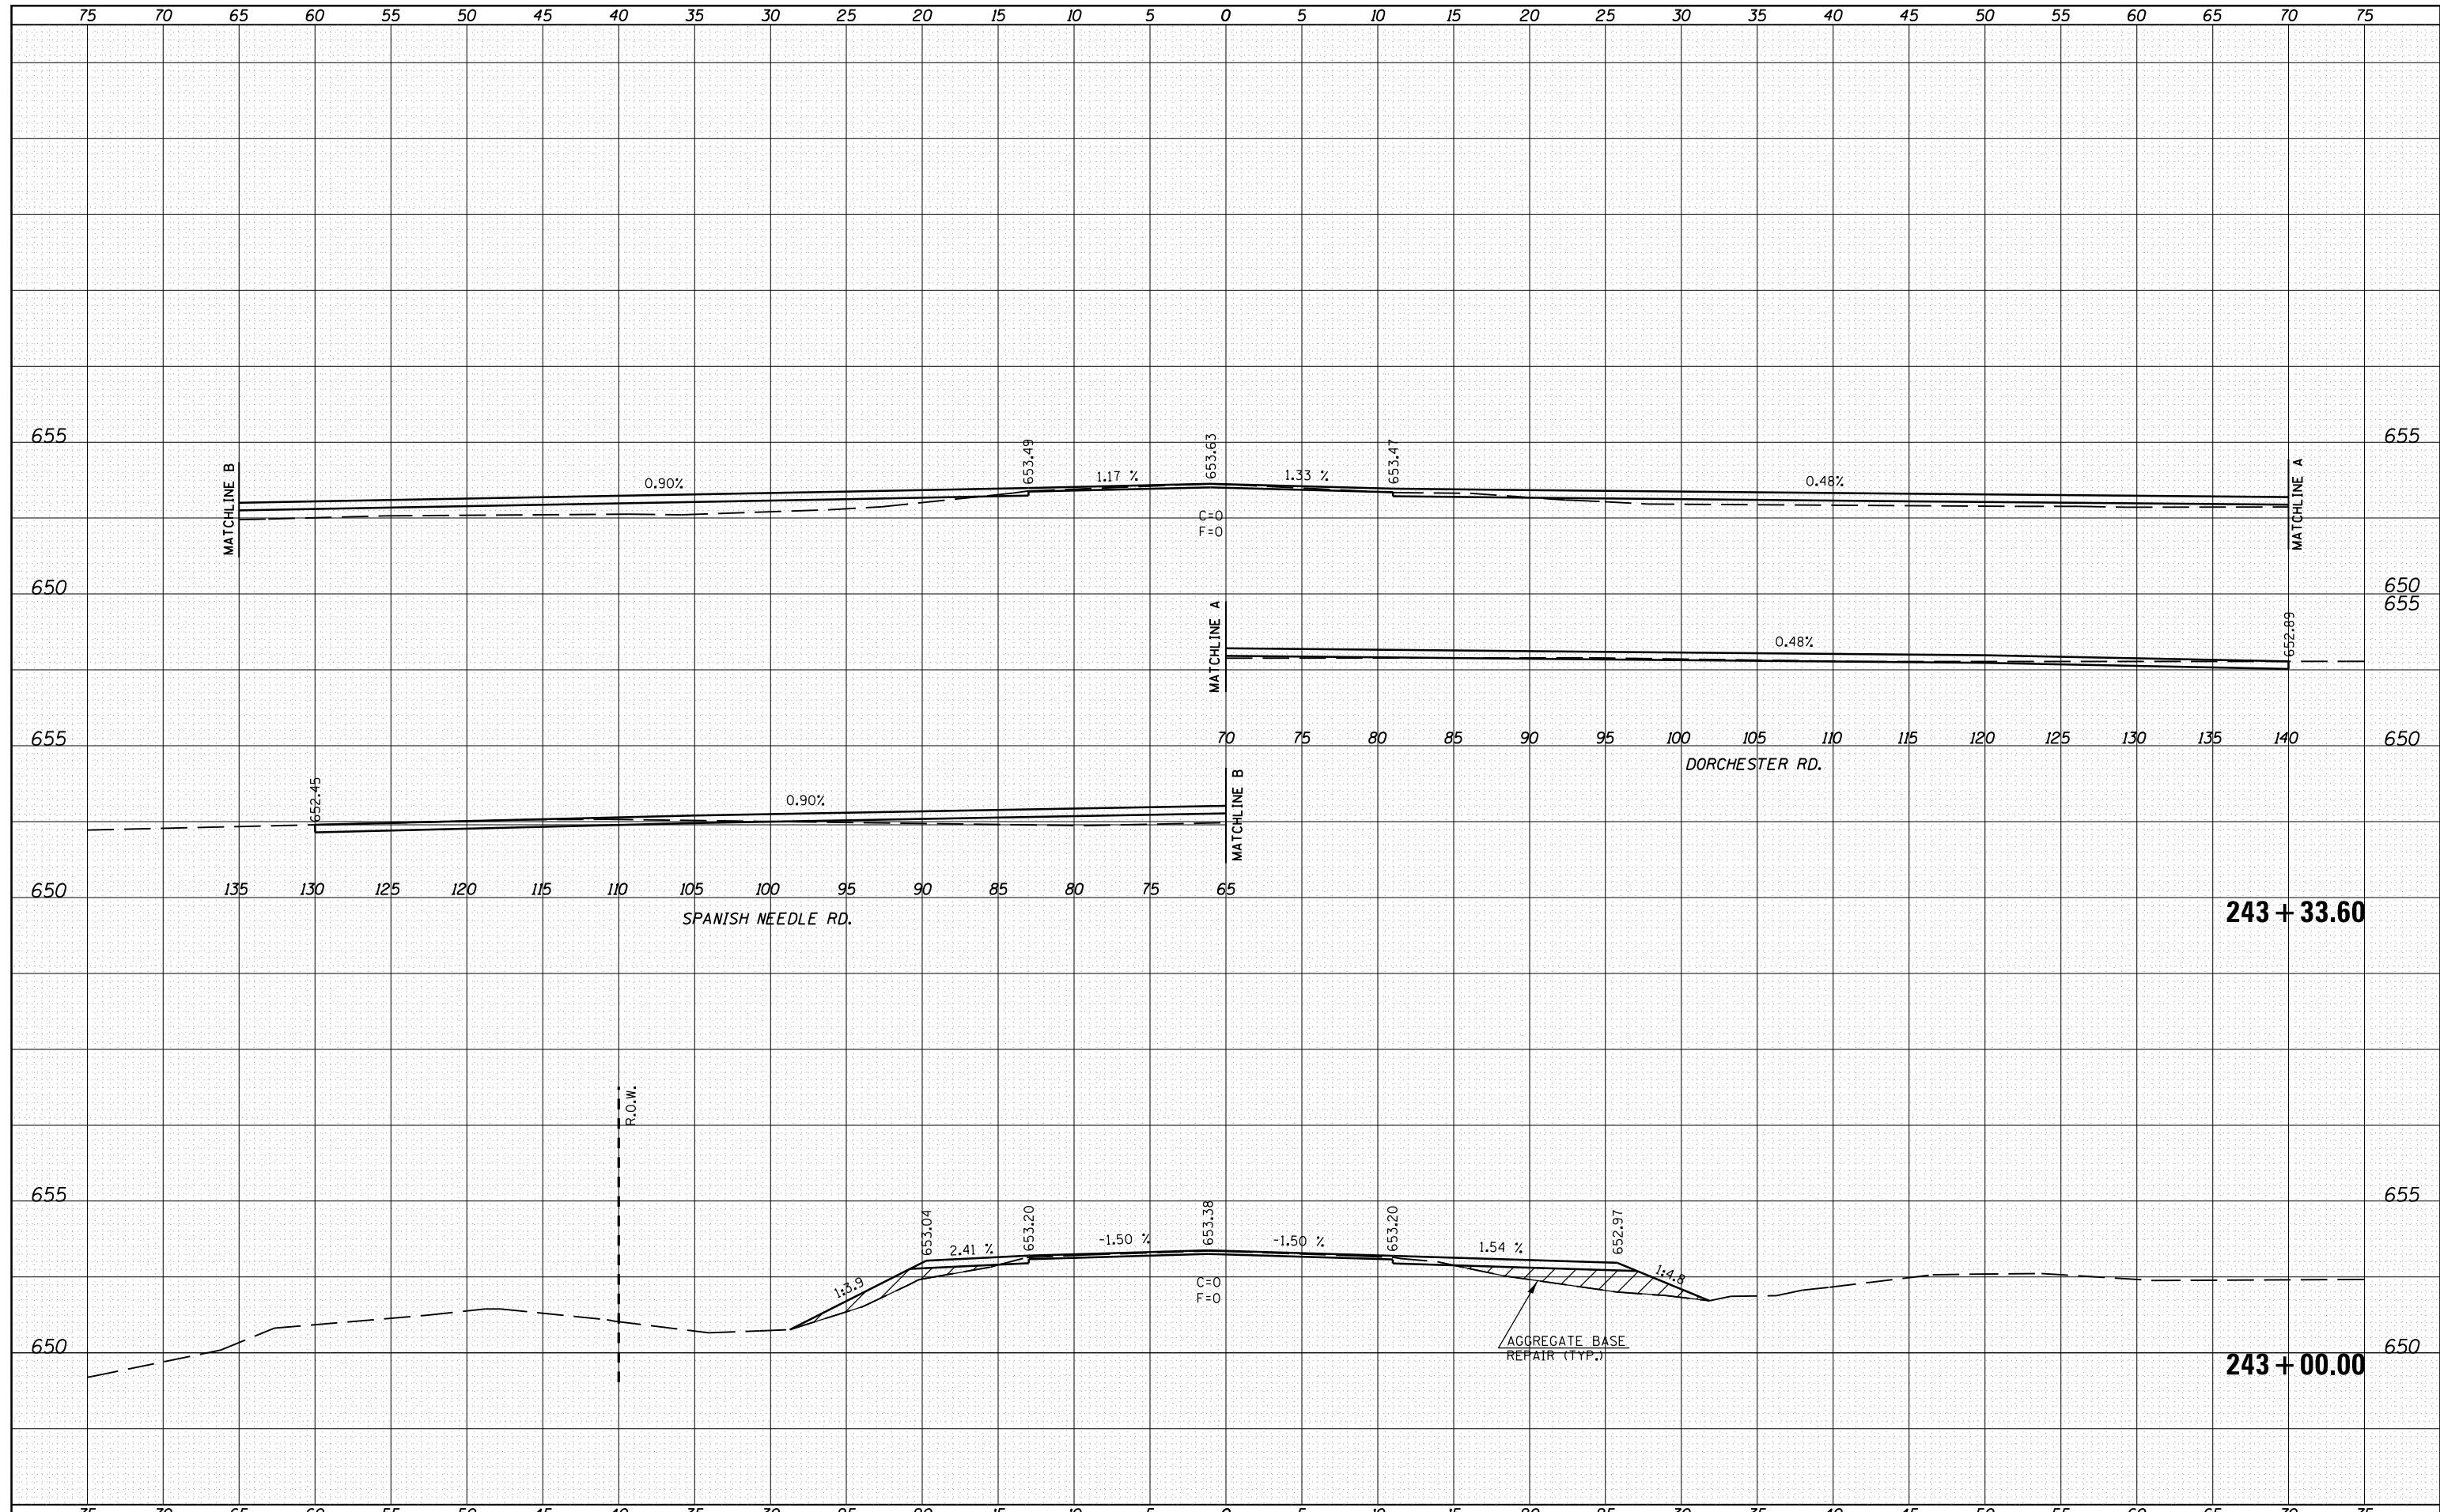

FILE NAME =	USER NAME = sparksq	DESIGNED -	REVISIED -	STATE OF ILLINOIS DEPARTMENT OF TRANSPORTATION	CROSS SECTIONS IL 16			F.A.P. RTE.	SECTION	COUNTY	TOTAL SHEETS	SHEET NO.	
c:\pwork\pwork\sparksq\d0264305\0672E47-sh	IL16DORCHESTER.dgn	DRAWN -	REVISIED -					325	14 RS-5	MACOUPIN	70	36	
PLOT SCALE = 10.0000' / in.		CHECKED -	REVISIED -		SCALE:			SHEET	OF	SHEETS	STA. 243+00.00	TO STA. 243+33.60	CONTRACT NO. 72E47
PLOT DATE = Nov-01-2011 04:20:00PM		DATE -	REVISIED -		ILLINOIS FED. AID PROJECT								